



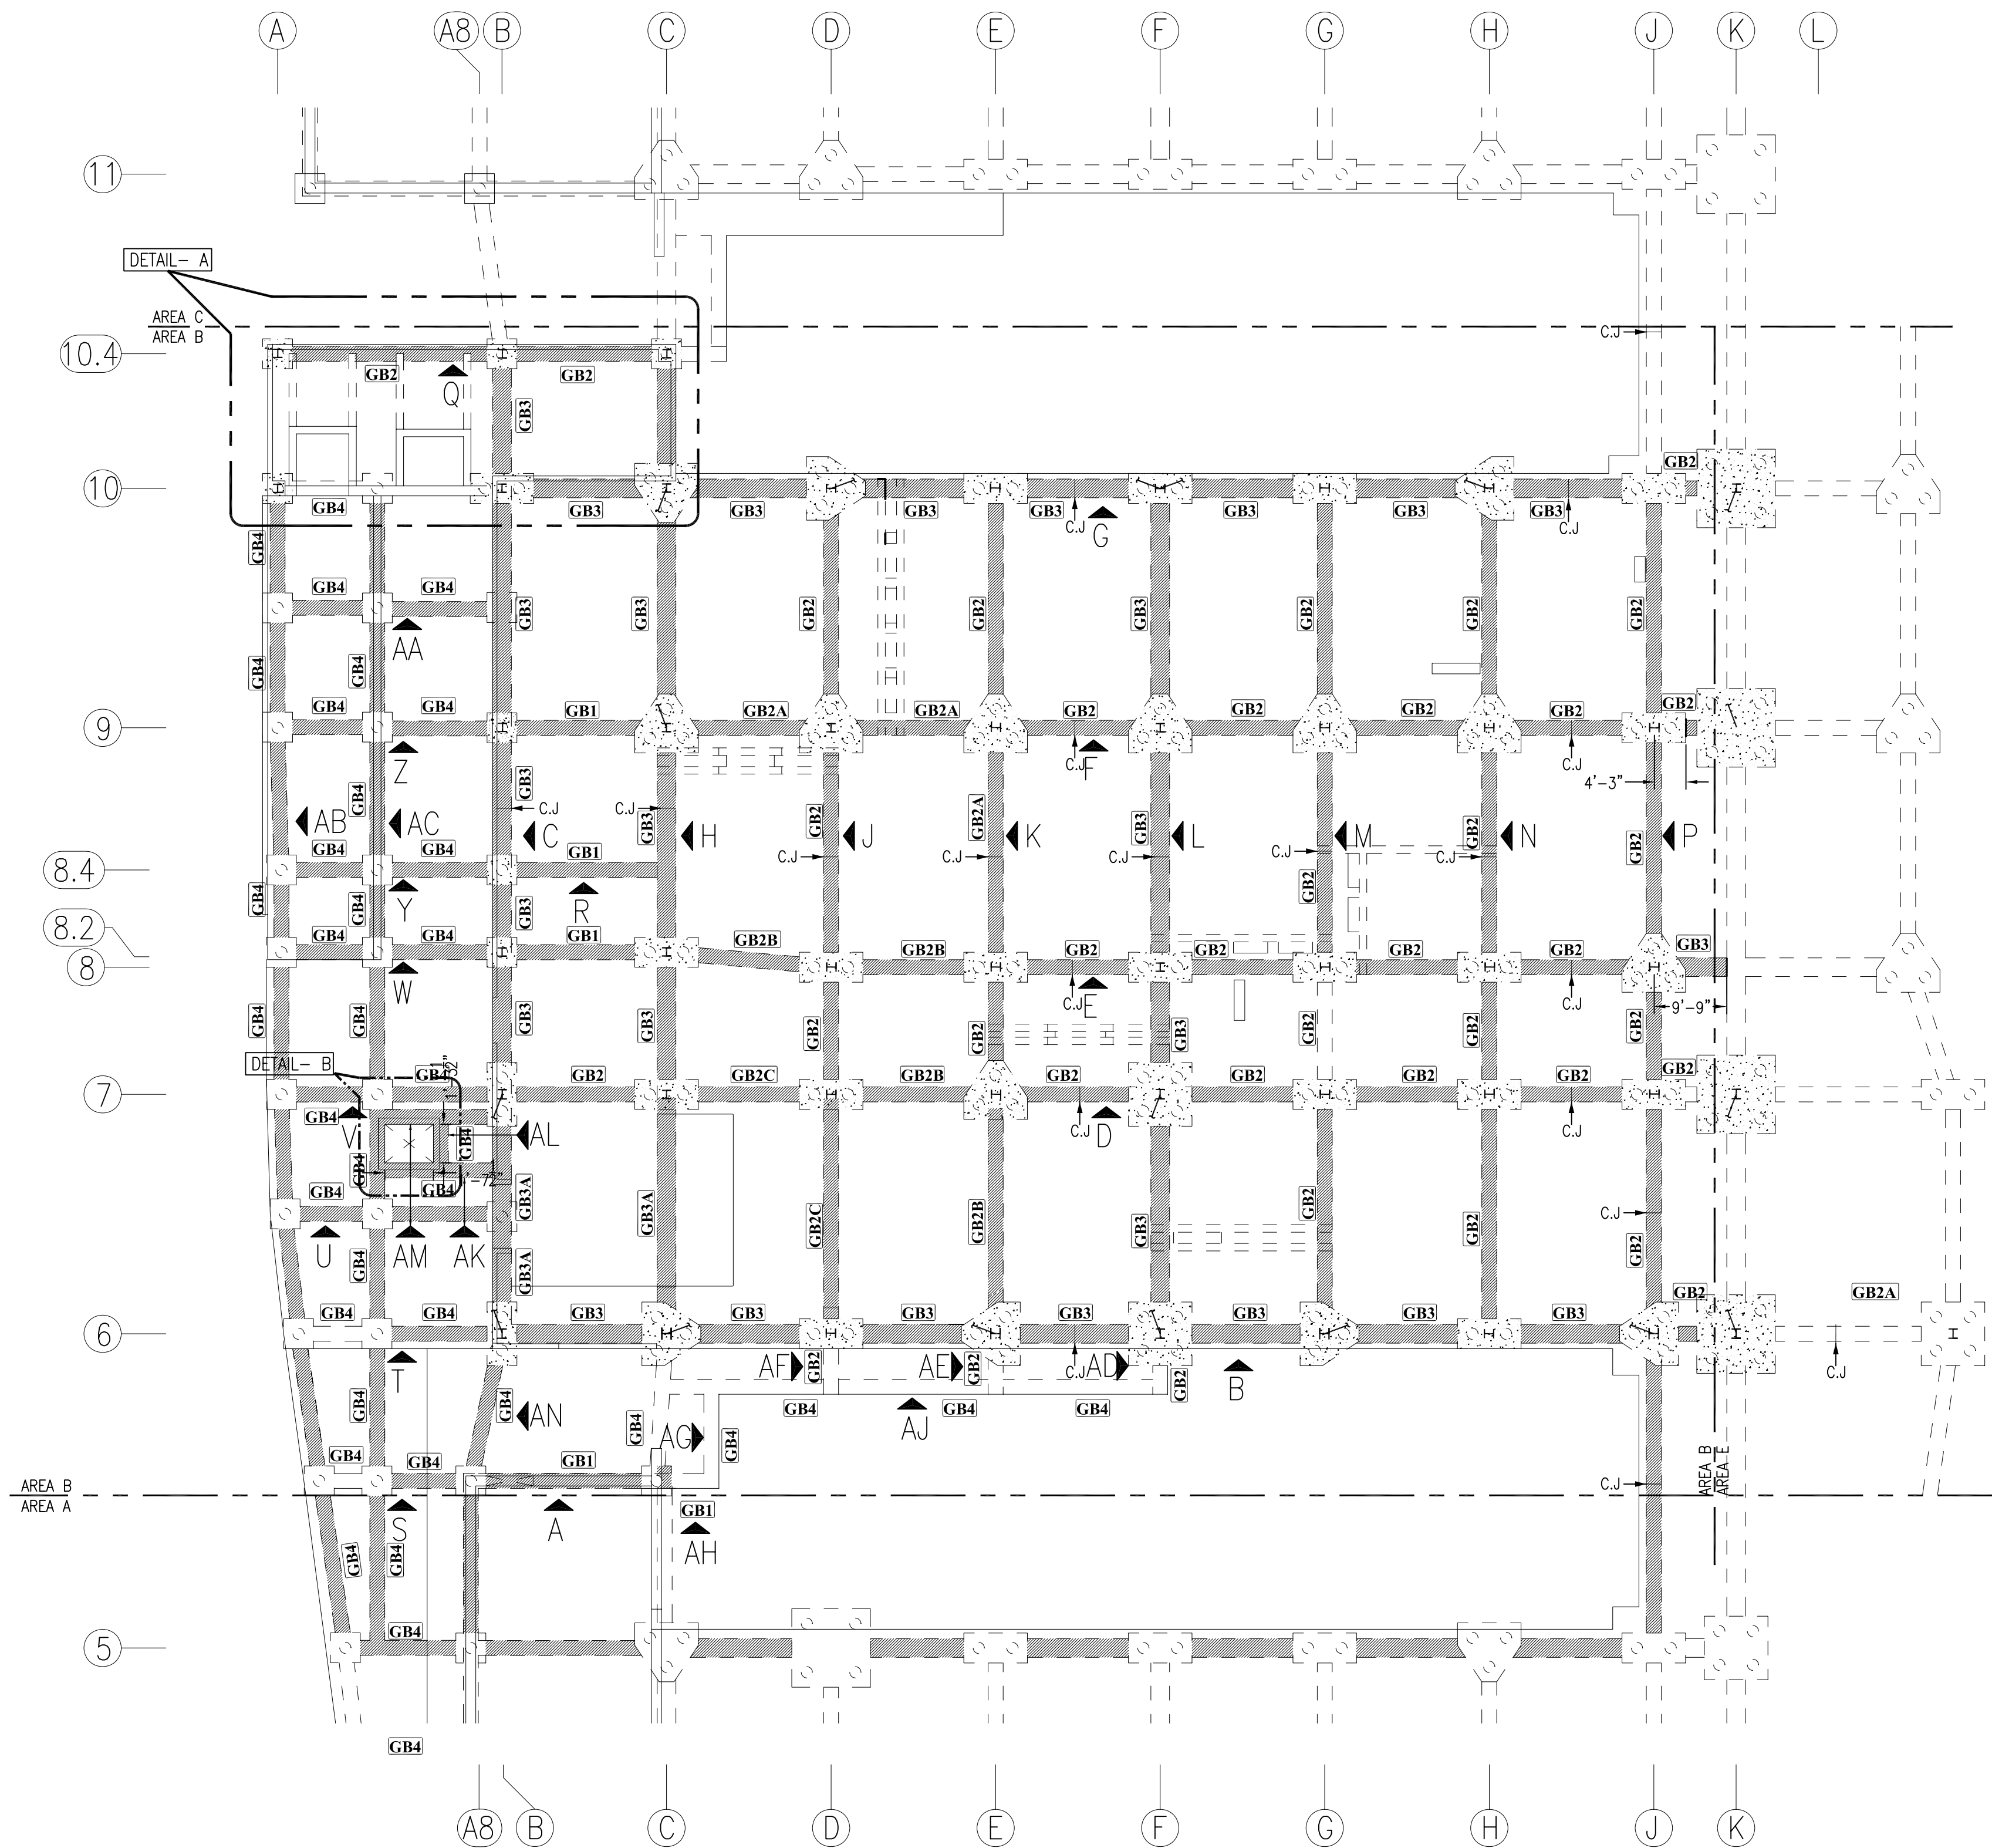

GRADE BEAM REINFORCEMENT-AREA B

SCALE - 1/4"=1'-0"
REF:S-121 B

Release Code: R02-R02J				BENDING DETAILS.												
Bar Mark	Qty	Size	Total length	Type	A'	B'	C'	D'	E'	F'	G'	H'	I'	J'	K'	L'
3B02	40	#3	5'8 1/2"	T1	0'4"	1'10 1/2"	0'8"	1'10 1/2"	0'8"		0'4"	0'2 1/2"				0'4"
4B02	1758	#4	6'2 1/4"	S11		6'2 1/4"						3'0"				
4B03	1237	#4	6'3"	S3	0'4 1/2"	2'0"	1'6"	2'0"			0'4 1/2"	0'3"				
4B04	509	#4	9'3"	S3	0'4 1/2"	3'3"	2'0"	3'3"			0'4 1/2"	0'3"				
4B05	2148	#4	4'0"	T2	0'8"	3'4"										
4B06	560	#4	2'9"	T9	0'4 1/2"	2'0"					0'4 1/2"					
4B07	1237	#4	2'3"	T9	0'4 1/2"	1'6"					0'4 1/2"					
4B08	51	#4	10'9"	S3	0'4 1/2"	4'0"	2'0"	4'0"			0'4 1/2"	0'3"				
4B14	139	#4	5'2 1/4"	S11		5'2 1/4"						2'6"				0'4"
4B17	4	#4	6'1"	S3	0'4 1/2"	1'10"	1'8"	1'10"			0'4 1/2"	0'3"				
4B18	8	#4	4'5"	SP1	0'4 1/2"	1'10"	1'10"	1'10"			0'4 1/2"	0'3"				
5B01	60	#5	7'9"	T2	0'10"	6'11"										
5B02	1226	#5	2'5 1/2"	T9	0'5 1/2"	1'6"					0'6"					
5B03	976	#5	7'5"	S3	0'5 1/2"	2'6"	1'6"	2'6"			0'5 1/2"	0'3 1/2"				
5B04	64	#5	10'1"	S3	0'5 1/2"	3'10"	1'6"	3'10"			0'5 1/2"	0'3 1/2"				
5B05	100	#5	9'1"	S3	0'5 1/2"	3'4"	1'6"	3'4"			0'5 1/2"	0'3 1/2"				
5B06	86	#5	8'5"	S3	0'5 1/2"	3'0"	1'6"	3'0"			0'5 1/2"	0'3 1/2"				
5B36	9	#5	8'2"	T1	0'10"	6'6"	0'10"	6'6"								
5B37	8	#5	9'6"	T1	0'10"	7'10"	0'10"	7'10"								
5B38	9	#5	12'8"	T1	0'10"	3'1"	6'6"	3'1"								
5B39	8	#5	14'0"	T1	0'10"	3'1"	7'10"	3'1"								
5B40	16	#5	7'5"	T2	0'10"	6'7"										
5B41	16	#5	9'0"	T8	0'10"	7'4"					0'10"					
5B42	12	#5	6'2"	T1	0'10"	3'1"	3'1"	3'1"								
5B43	34	#5	12'0"	S3	0'5 1/2"	5'1"	0'11"	5'1"			0'5 1/2"	0'3 1/2"				
5B44	4	#5	1'10 1/2"	T9	0'5 1/2"	0'11"					0'6"					
5B45	7	#5	8'6"	S3	0'5 1/2"	3'4"	0'11"	3'4"			0'5 1/2"	0'3 1/2"				
5B46	44	#5	6'2"	T2	0'10"	5'4"										
5B52	3	#5	4'1"	T2	0'10"	3'3"										
5B54	8	#5	20'6"	T2	0'10"	19'8"										
5B55	7	#5	8'3"	T2	0'10"	7'5"										
7B25	5	#5	9'7"	T1	0'5 1/2"	2'0"	2'4"	2'0"	2'4"		0'5 1/2"	0'3 1/2"				
7B26	9	#5	5'10"	T2	0'10"	5'0"										
7B27	20	#5	6'1"	T2	0'10"	5'3"										
7B28	28	#5	7'8"	T2	0'10"	6'10"										
7B29	8	#5	8'6"	T1	0'10"	4'3"	4'3"									
10B01	8	#10	4'0"	T3		23'8"	16'6"					1'6"			16'5 1/2"	4'0'1 1/2"
10B02	12	#10	54'10"	T3		16'5"	38'5"					3'6 1/2"			38'2 1/2"	54'7 1/2"
10B03	2	#10	20'6"	T3		4'6"	16'0"					1'11 1/2"			15'10 1/2"	20'4 1/2"
10B04	4	#10	38'9"	T3		13'9 1/2"	24'11 1/2"					1'8 1/2"			24'11 1/2"	38'8 1/2"
10B05	14	#10	26'4 1/2"	T3		1'5"	24'11 1/2"					1'8 1/2"			24'11 1/2"	26'4 1/2"
10B06	2	#10	20'5"	T3		3'11"	16'6"					1'7"			16'5 1/2"	20'4 1/2"
10B10	4	#10	56'10 1/2"	T3		33'7 1/2"	23'3"					1'6 1/2"			23'2 1/2"	56'10 1/2"
10B11	4	#10	56'3 1/2"	T3		24'6"	31'9 1/2"					2'1 1/2"			31'9"	56'3"
10B12	4	#10	4'3 1/2"	T3		7'9 1/2"	18'10"	14'7 1/2"				3'11"			18'5"	4'0'10 1/2"
10B13	4	#10	28'5 1/2"	T3		5'7 1/2"	18'10"	3'11 1/2"				3'11"			18'5"	28'0 1/2"
10B14	4	#10	4'7'10 1/2"	T3		12'4 1/2"	35'5 1/2"					1'1 1/2"			35'5 1/2"	4'7'10 1/2"
10B15	4	#10	56'6"	T3		30'3 1/2"	26'2 1/2"					1'6 1/2"			26'2 1/2"	56'5 1/2"
10B16	4	#10	4'3'11 1/2"	T3		14'9 1/2"	29'2 1/2"					2'10"			29'1"	4'3'10 1/2"
10B17	4	#10	37'4"	T3		3'7"	33'9"					0'7 1/2"			33'8 1/2"	37'3 1/2"
10B18	4	#10	56'2 1/2"	T3		24'6 1/2"	31'7 1/2"					2'1"			31'7"	56'2"
10B19	4	#10	39'3 1/2"	T3		18'6 1/2"	20'8 1/2"					1'10 1/2"			20'8"	39'2 1/2"
BS218	2	#7	2'1"	T2	1'2"	0'11"										
BS220	4	#7	3'9"	T2	1'2"	2'7"										
BS222	3	#5	12'10"	T1		6'3"	6'7"									
BS223	6	#7	16'9"	T2	1'2"	15'7"										
BS224	16	#7	20'10"	T2	1'2"	19'8"										
BS225	12	#7	19'6"	T1		9'7"	9'11"									

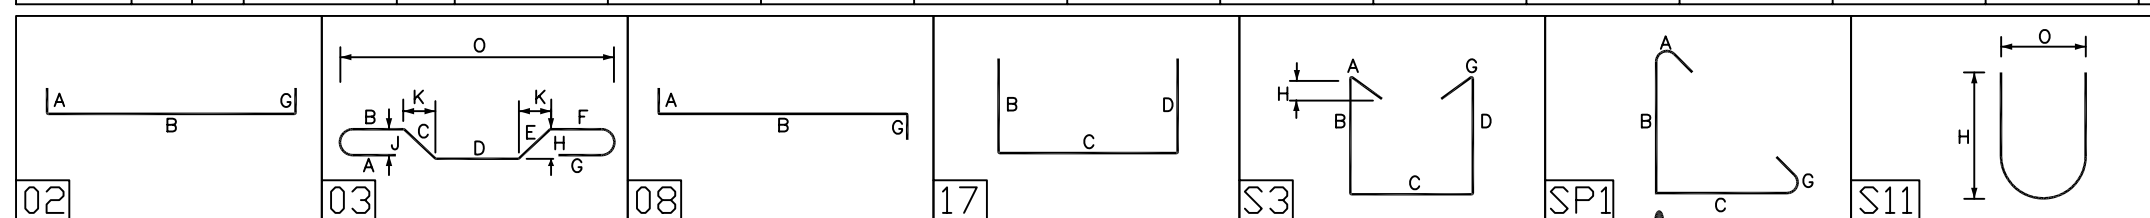

ABBREVIATIONS	
TOP	-
BOTTOM	BOT
CONTINUOUS	CONT
CORNER	COR
VERTICAL	VERT
DOWEL	DWL
REFERENCE	REF
TOP 1st LAYER	Ta
TOP 2nd LAYER	Tb
BOT 1st LAYER	Ba
BOT 2nd LAYER	Bb
INTERSECTION	INT
EACH FACE	EF
EACH SIDE	ES
CONSTRUCTION JOINT	C.J

ALL LONGITUDINAL BARS IN THIS DRAWING
ASTM A615 GRADE 75 BLACK UNCOATED

ALL OTHER BARS IN THIS DRAWING
ASTM A615 GRADE 60 BLACK UNCOATED

THIS PLACING DRAWING IS PREPARED IN ACCORDANCE WITH
STR. DRAWING NO S-121B

THIS DRAWING TO BE USED
FOR REBAR PLACEMENT ONLY

ABBREVIATIONS	
TOP OF SLAB	T/SLAB
TOP OF GRADE BEAM	T/GB
BOT OF GRADE BEAM	B/GB

LAP SCHEDULE		
SIZE	4000 PSI	5000 PSI
#3	32"	24"
#4	41"	31"
#5	51"	39"
#6	62"	47"
#7	89"	68"
#8	102"	78"
#9	114"	87"
#10	128"	98"

LAP SCHEDULE		
SIZE	5000 PSI	5000 PSI
#3	23"	17"
#4	30"	23"
#5	37"	28"
#6	45"	34"
#7	64"	49"
#8	73"	56"
#9	82"	63"
#10	93"	71"


LAP SCHEDULE		
SIZE	5000 PSI	5000 PSI
#3	27"	21"
#4	36"	28"
#5	45"	34"
#6	54"	41"
#7	78"	60"
#8	90"	69"
#9	101"	78"
#10	112"	86"
#11	123"	95"

SPECIAL BAR	
BAR MARK(4B12)	
LEG	LENGTH
A	0'-4 1/2"
B	1'-10"
C	2'-10"
G	0'-4 1/2"

SPECIAL BAR	
BAR MARK(4B13)	
LEG	LENGTH
A	0'-4 1/2"
B	1'-6"
C	2'-10"
G	0'-4 1/2"

LEGEND


- GRADE BEAM
- GRADE BEAM MARK
- BF CONNECTION

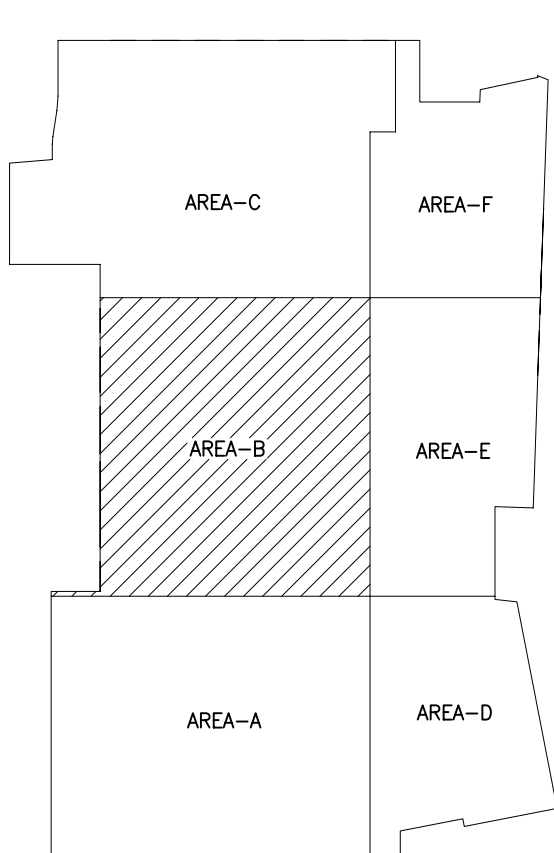

KEY PLAN AREA-B






SCALE - NTS

REF:S-121B

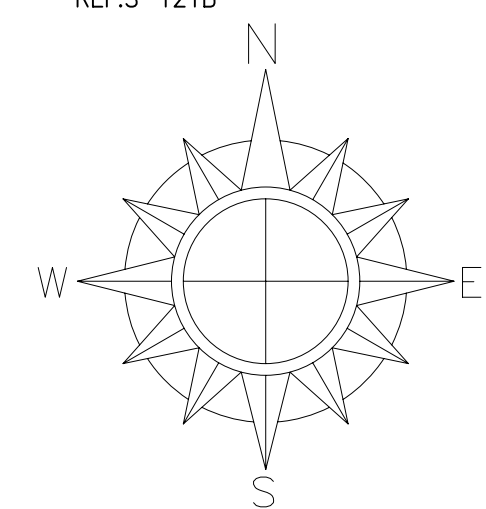


FOR APPROVAL


DESCRIPTION		FOR APPROVAL			
REV#	REV. DATE				
1	12/08/16				
NOTE ALL REINF. GRADE 60 UNO.					
PHASE CODE: ---		MADE BY: 11/30/16		SUBMITTED: 11/30/16	
JOB TITLE: ---		SHEET NO: R02		CONTRACTOR: ---	
SHEET NO: R02		GRADE BEAM REINFORCEMENT AREA -B			

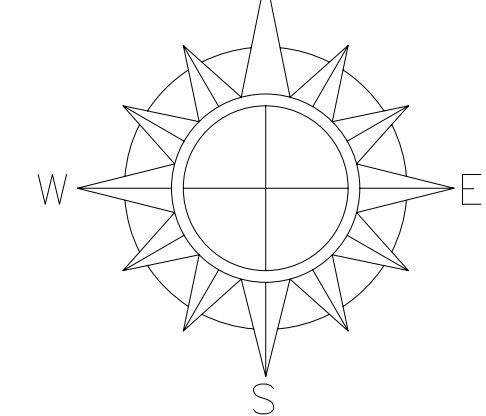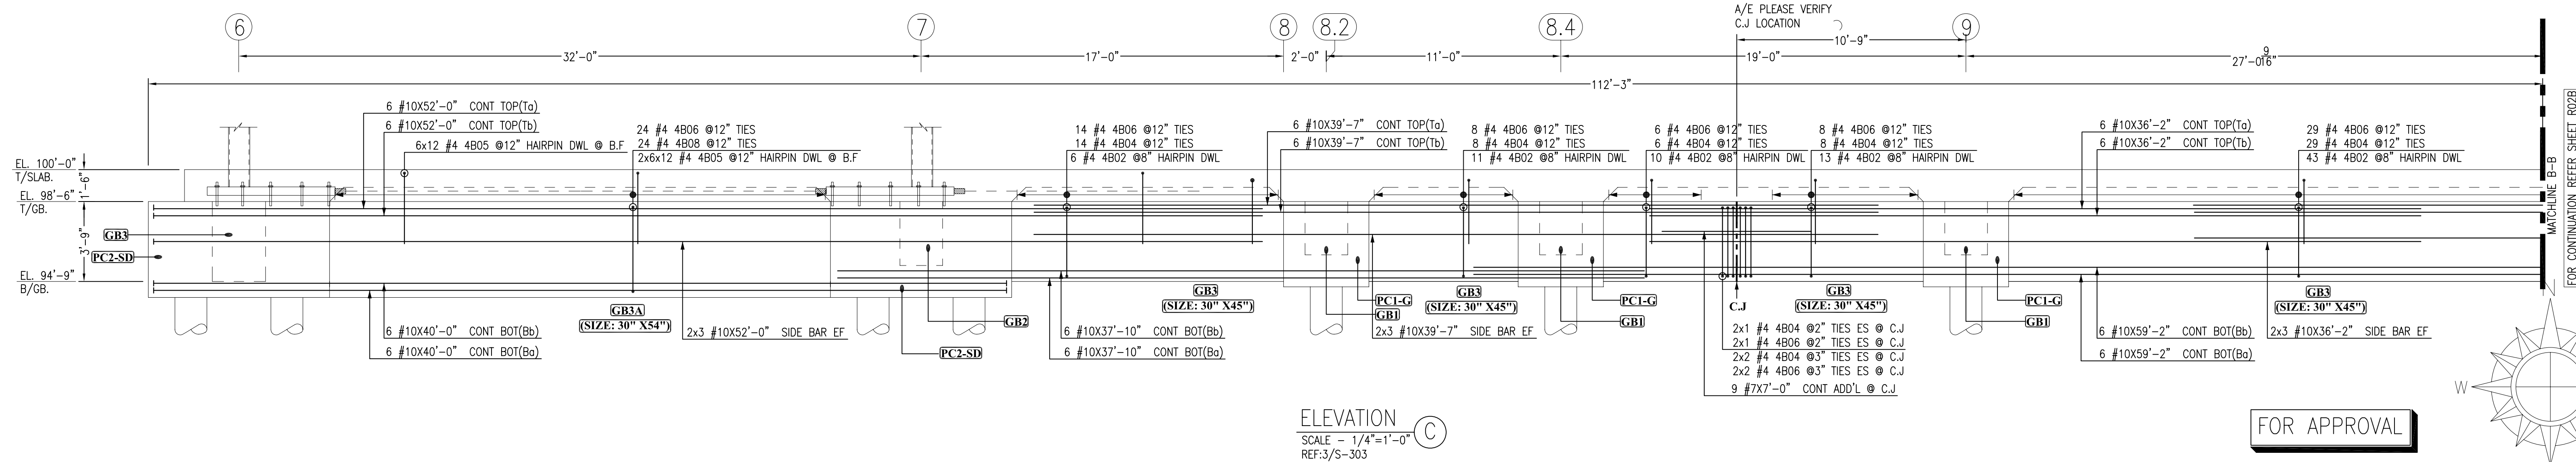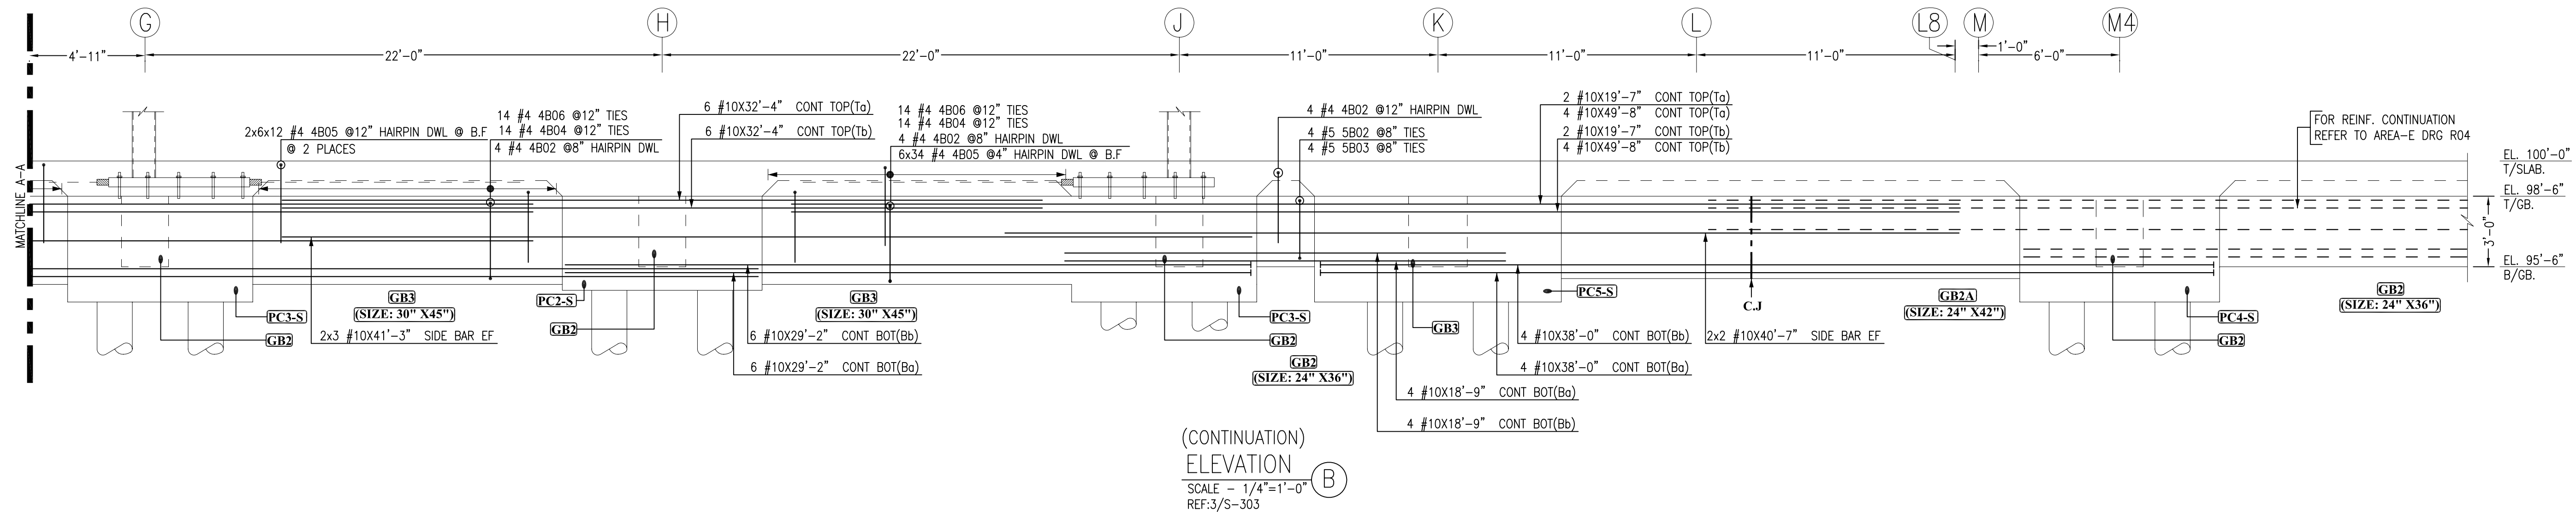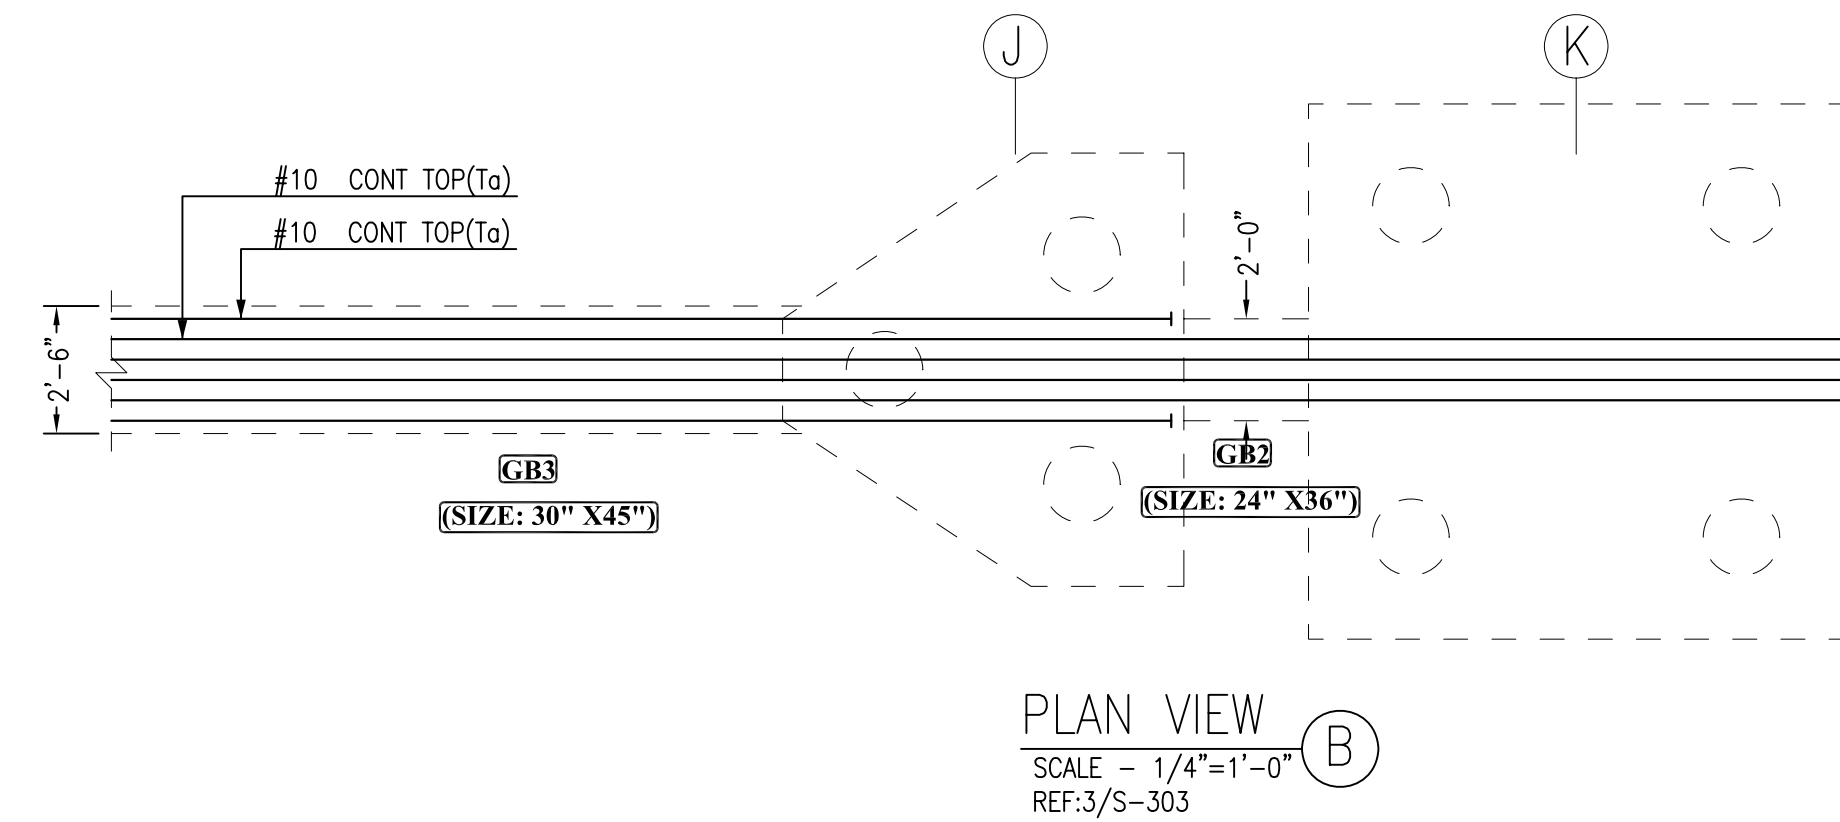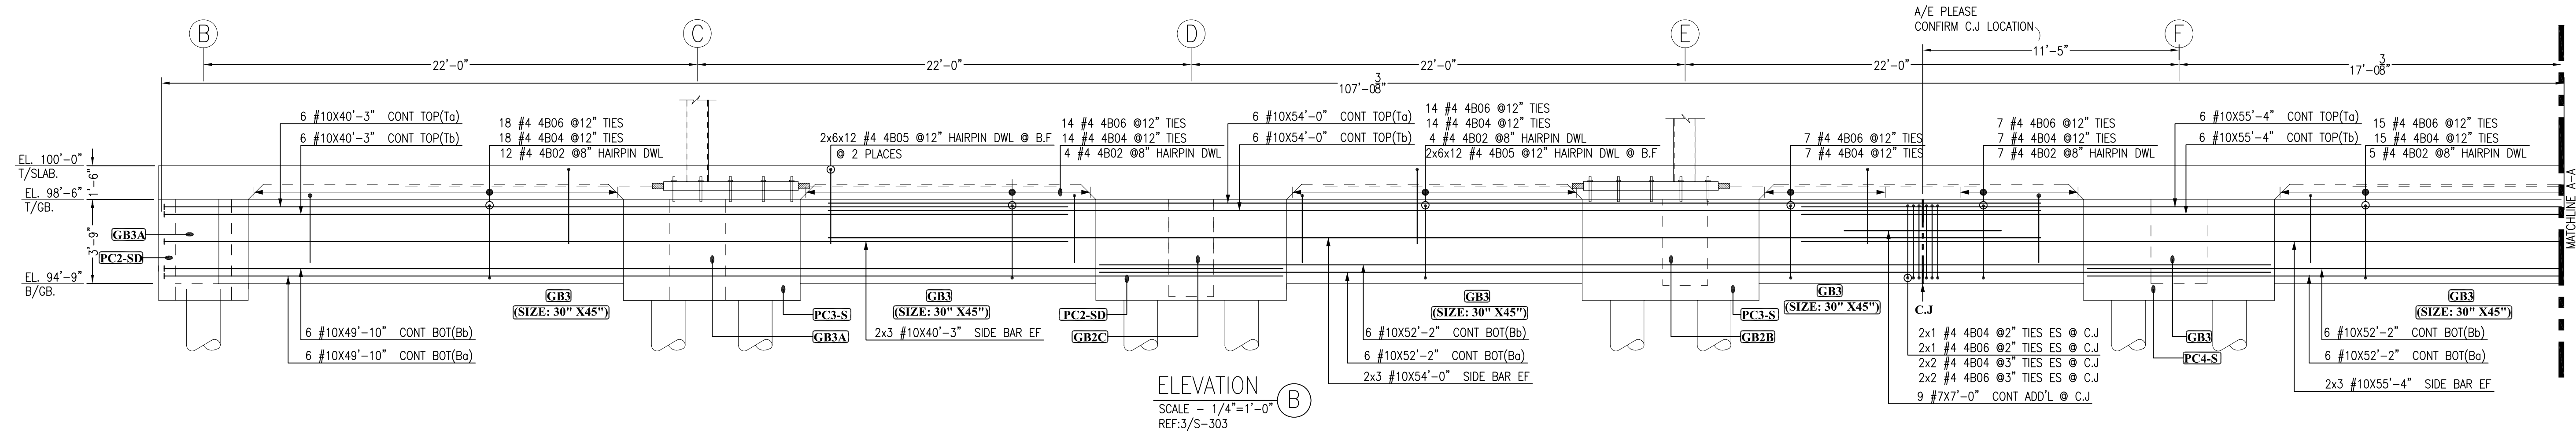


DESCRIPTION		FOR APPROVAL			
REV#	REV. DATE	DATE	BY	DATE	BY
1	12/08/16				
NOTE ALL REINFC. GRADE 60 UNO.					
PHASE CODE: ---		MADE BY: 11/30/16		SUBMITTED: 11/30/16	
JOB TITLE: ---		SHT. CONTENT: GRADE BEAM REINFORCEMENT AREA -B		CONTRACTOR: ---	
JOB NO: ---		SHEET NO: R02A			

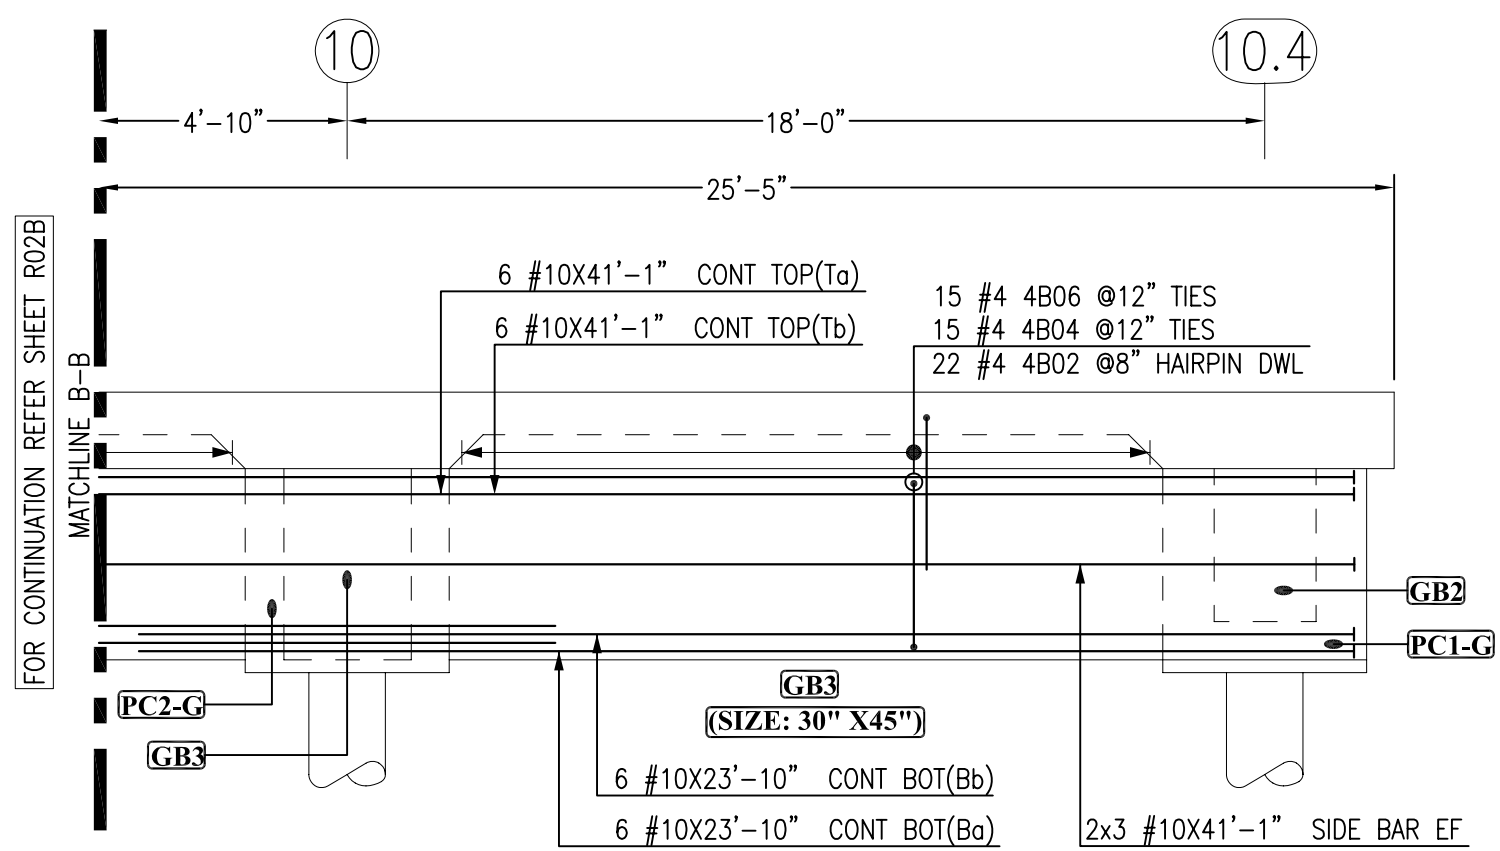


(CONTINUATION)
ELEVATION C
SCALE - 1/4"=1'-0"
REF:3/S-303

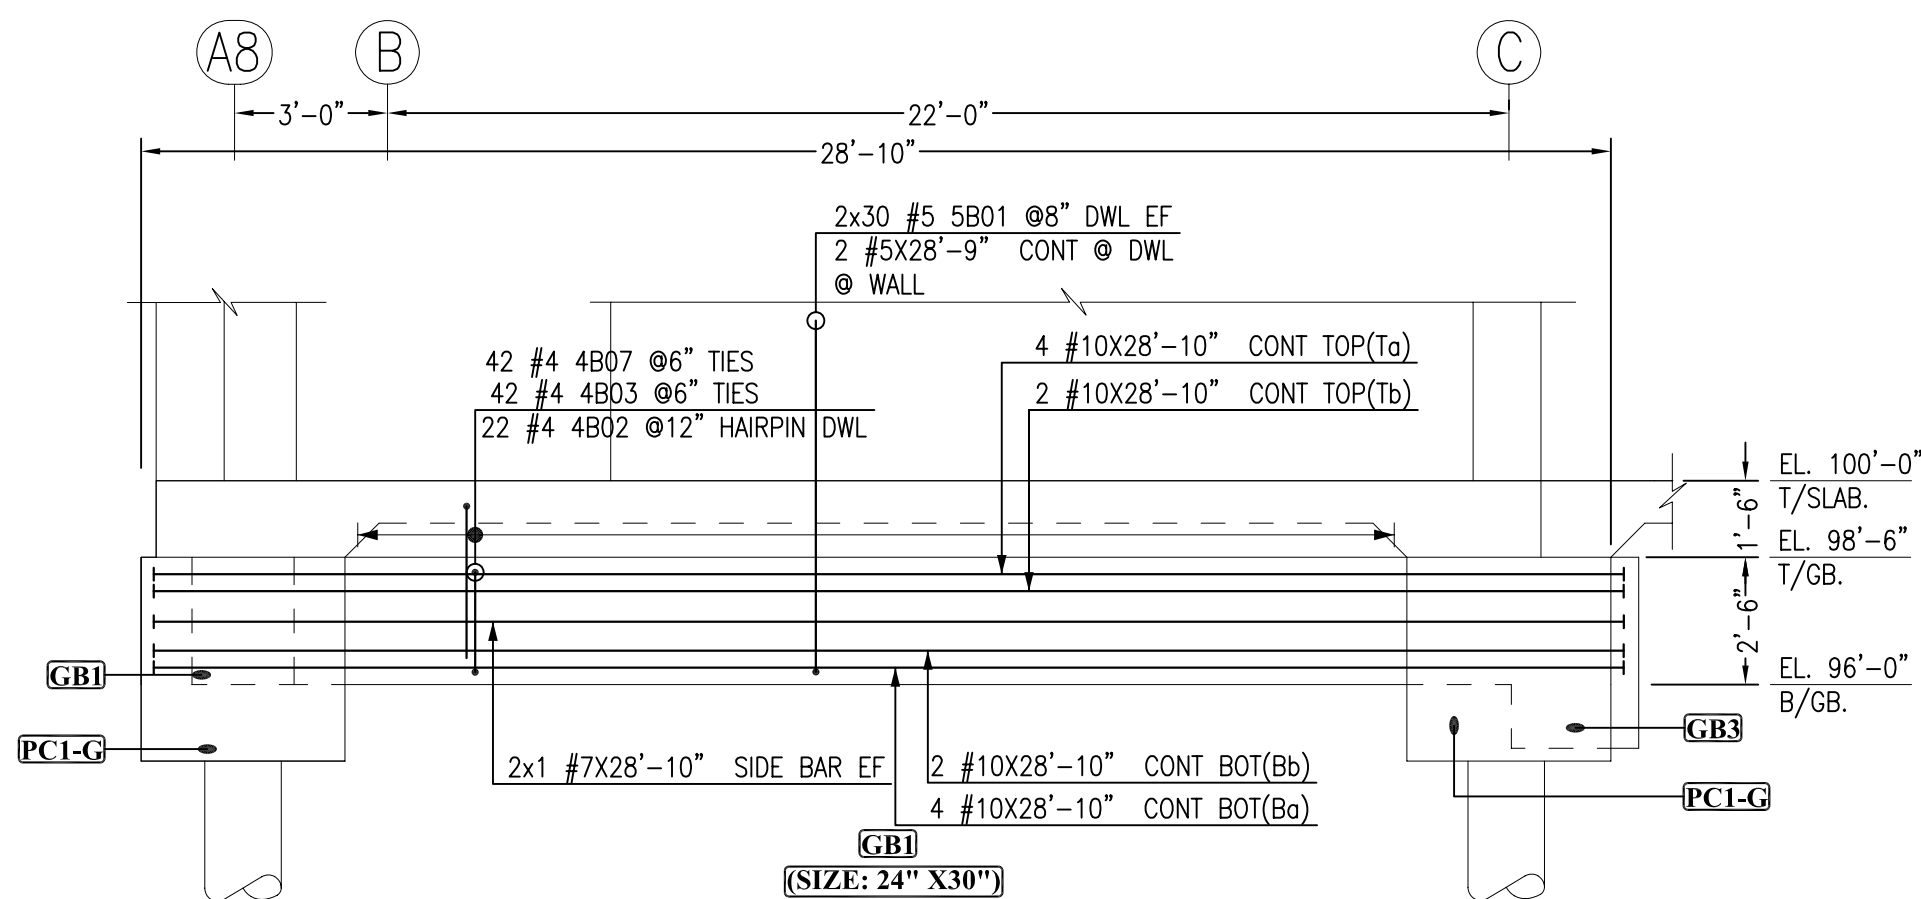


ELEVATION A
SCALE - 1/4"=1'-0"
REF:3/S-303

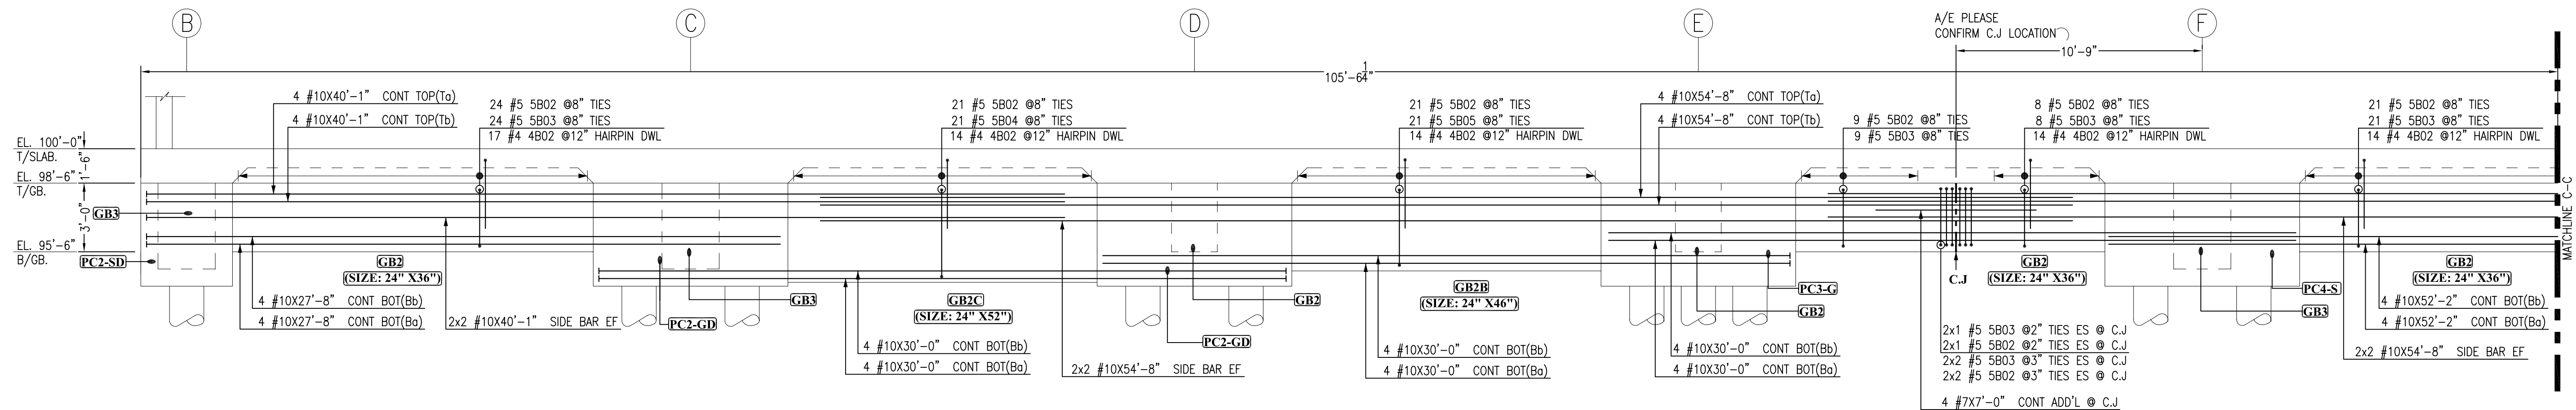

ELEVATION D
SCALE - 1/4"=1'-0"
REF:3/S-303

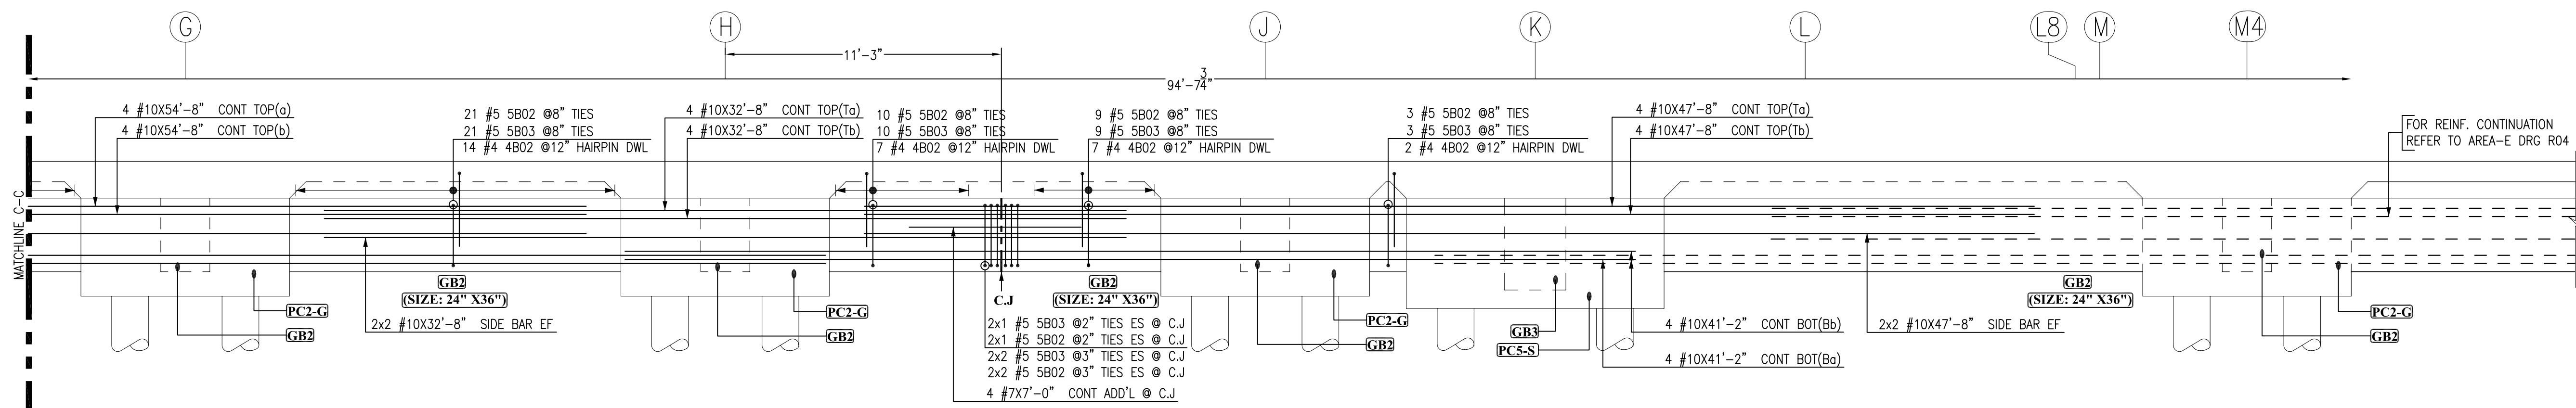


(CONTINUATION)
ELEVATION D
SCALE - 1/4"=1'-0"
REF:3/S-303

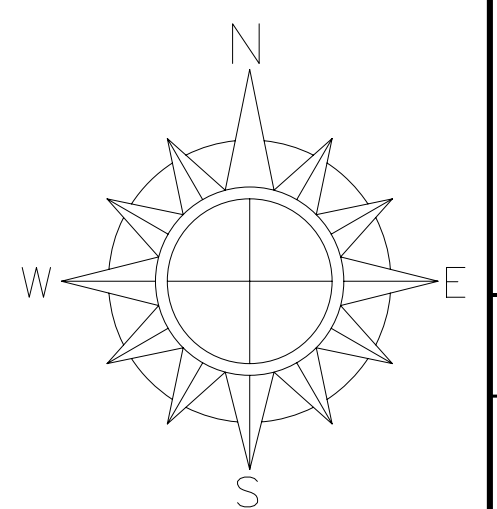


FOR APPROVAL


DESCRIPTION		REV. DATE	FOR APPROVAL		
NOTE ALL REINF. GRADE 60 UNO.		12/08/16			
PHASE CODE: - - - - -		MADE BY:	11/30/16		
SHT. CONTENT: GRADE BEAM REINFORCEMENT AREA -B		CREATED:	11/30/16		
JOB TITLE: -		CONTRACTOR:	11/30/16		
SHEET NO: R02B					

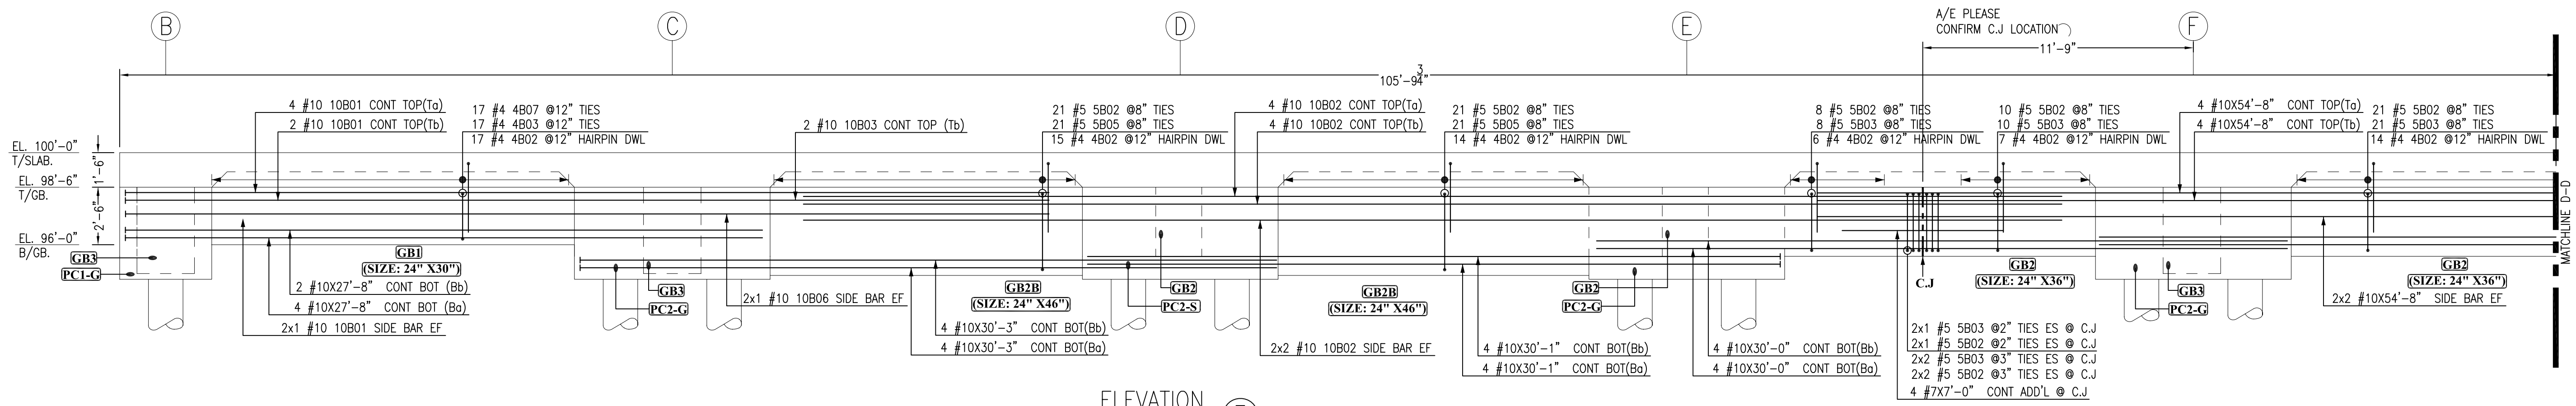


ELEVATION
SCALE - 1/4"=1'-0"
REF:3/S-303

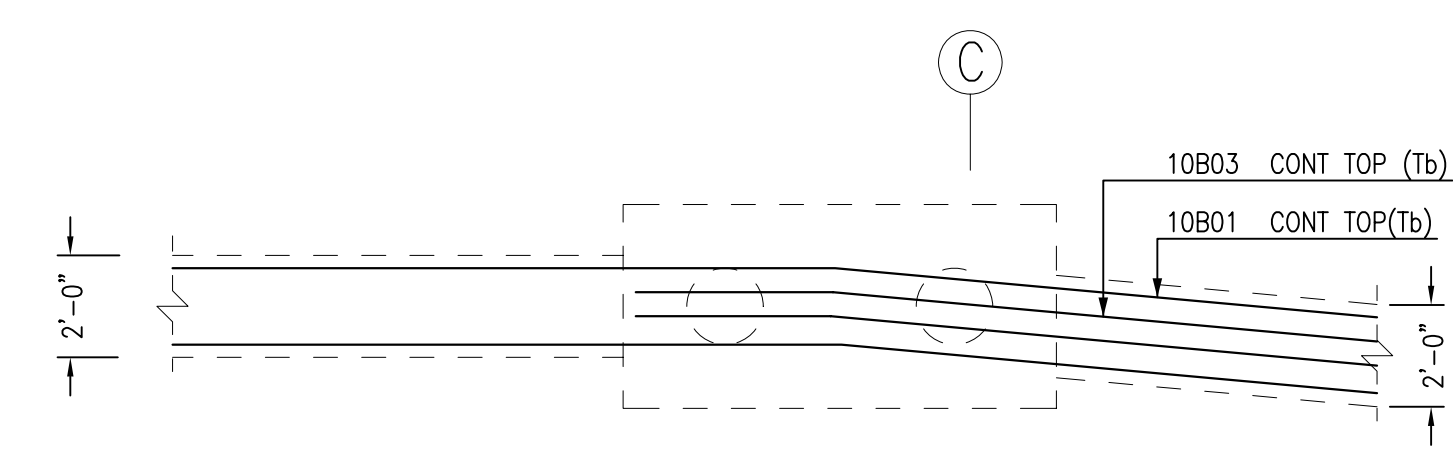


PLAN VIEW
SCALE - 1/4"=1'-0"
REF:3/S-303

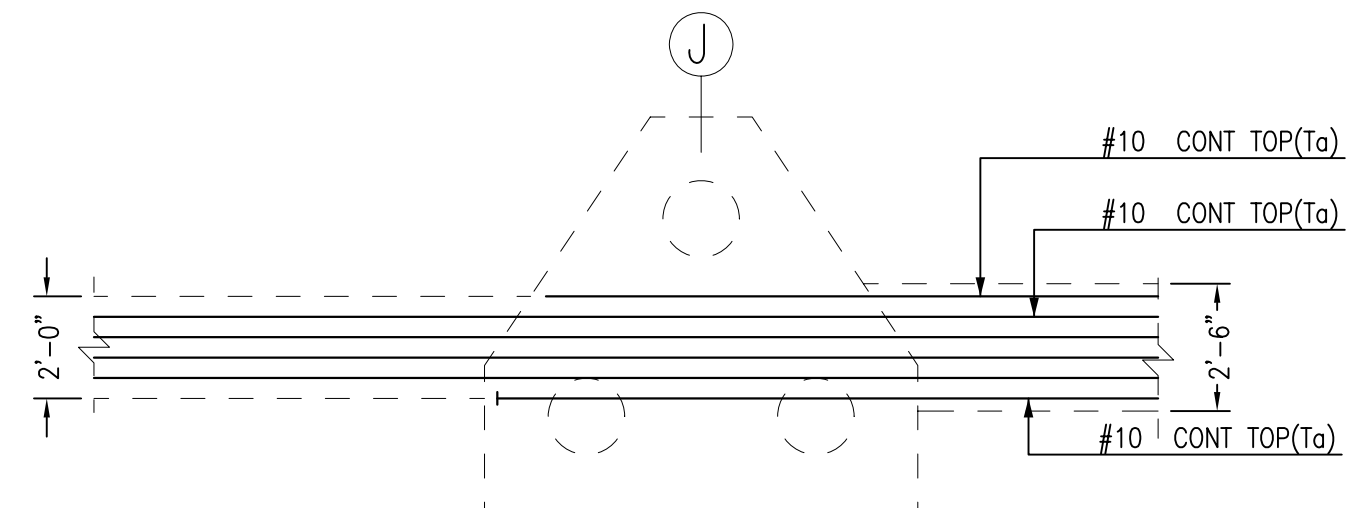


PLAN VIEW
SCALE - 1/4"=1'-0"
REF:3/S-303

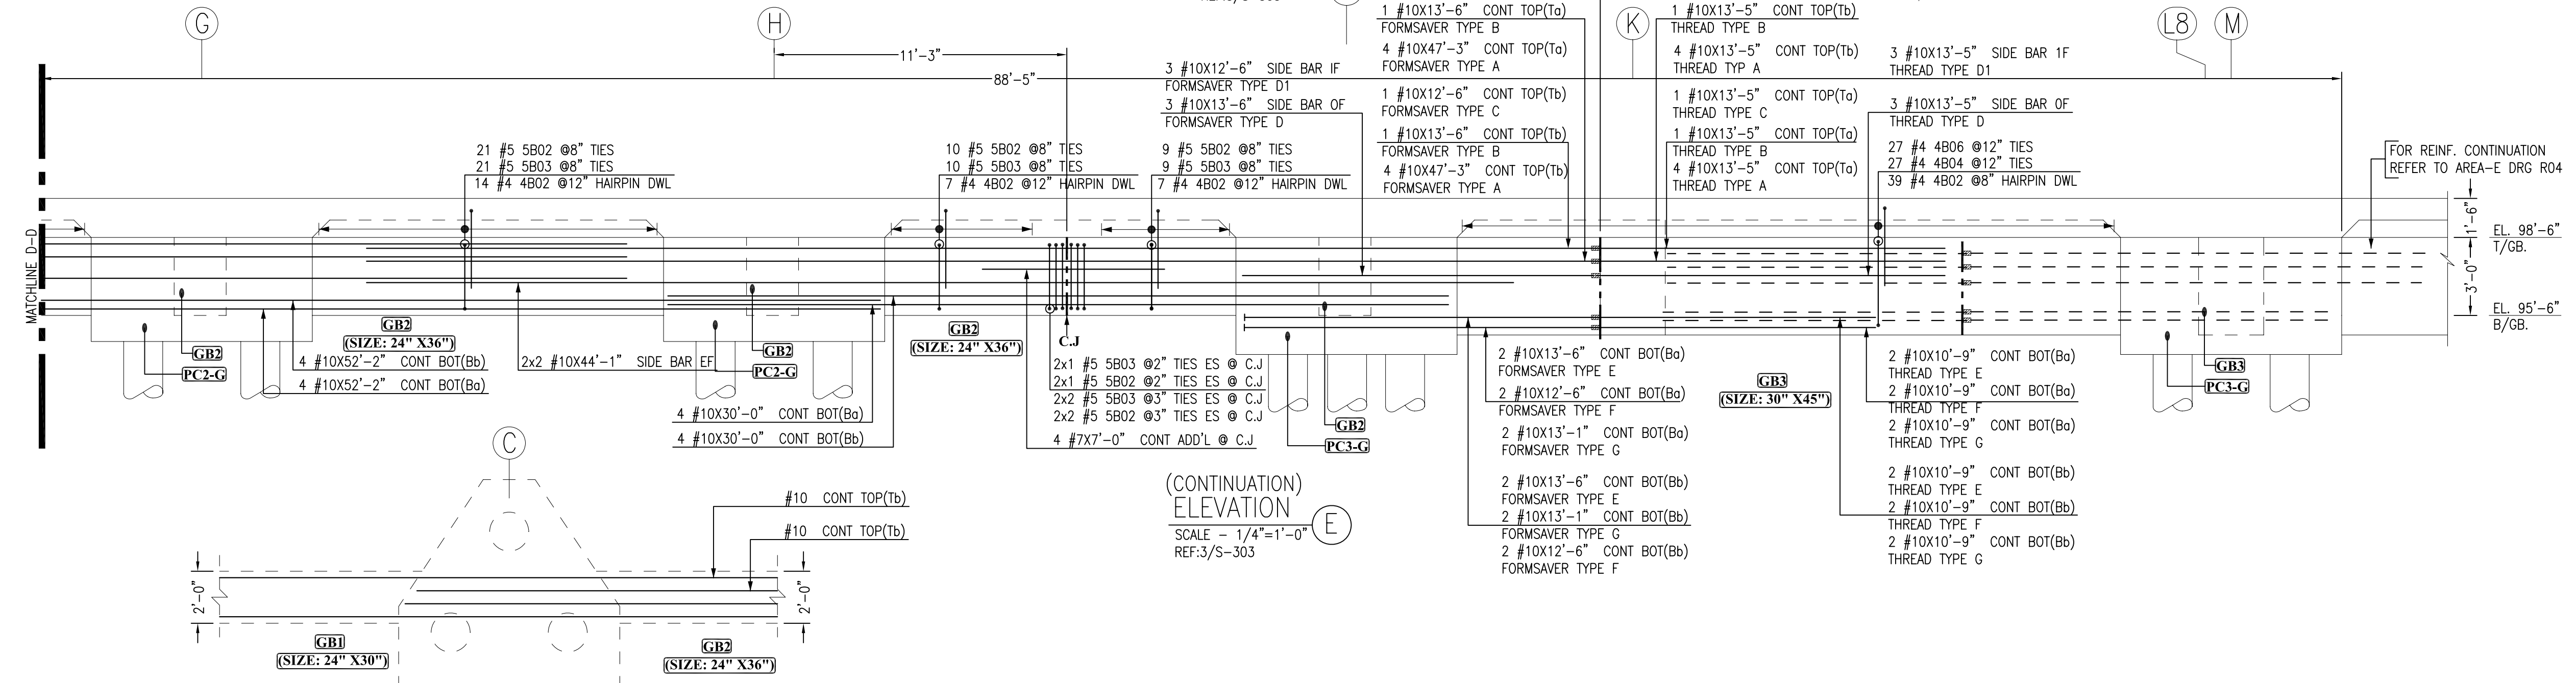


(CONTINUATION)
ELEVATION
SCALE - 1/4"=1'-0"
REF:3/S-303

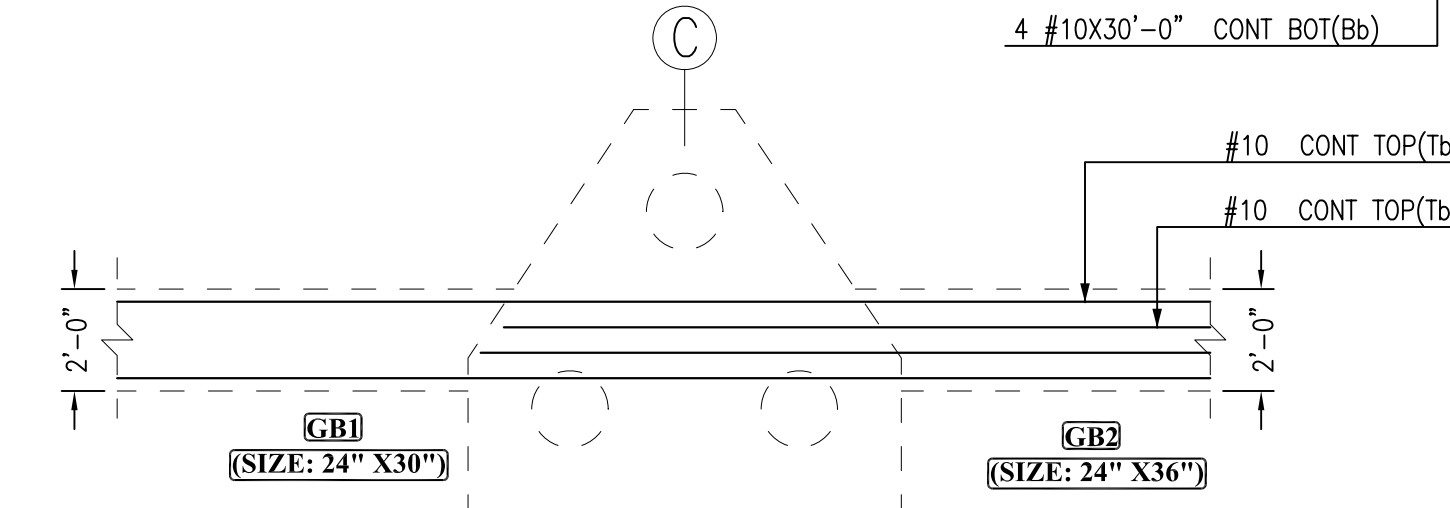


PLAN VIEW
SCALE - 1/4"=1'-0"
REF:3/S-303

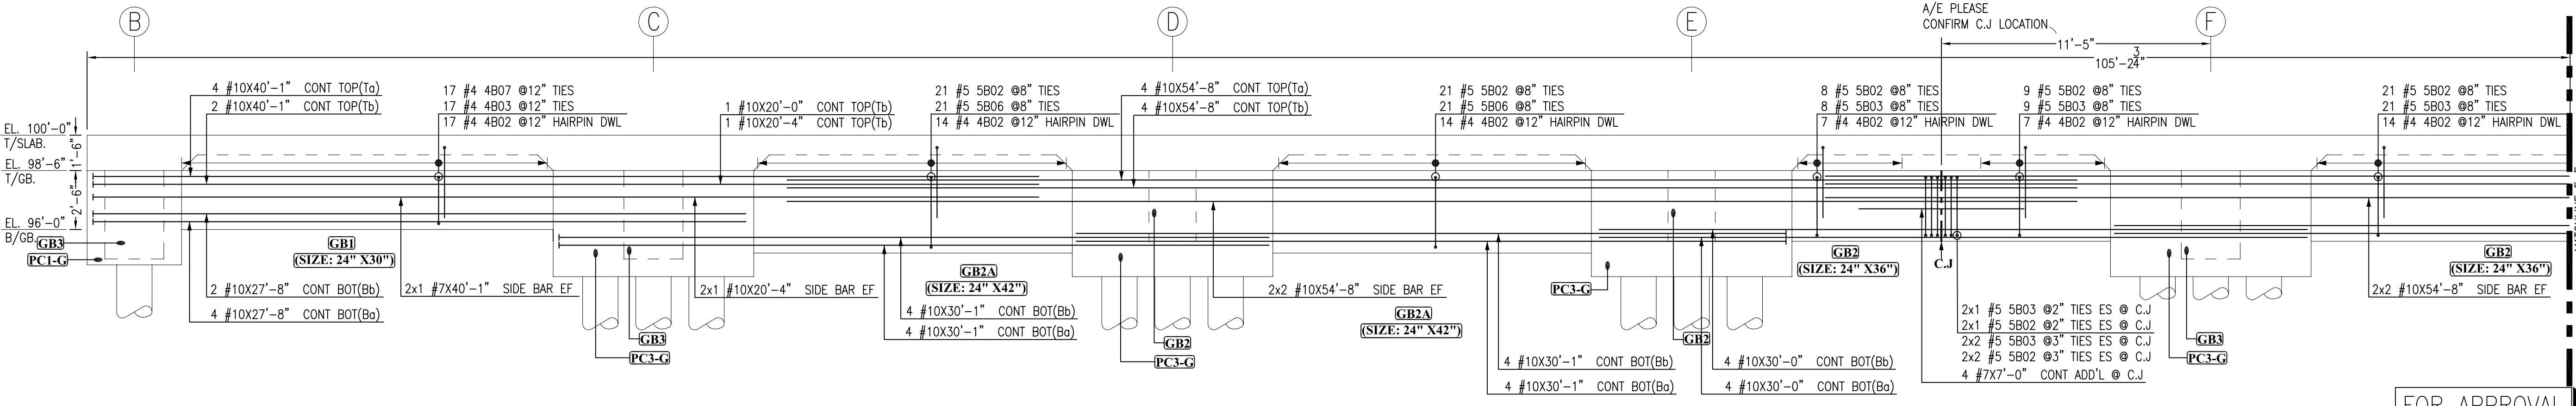





ELEVATION
SCALE - 1/4"=1'-0"
REF:3/S-303

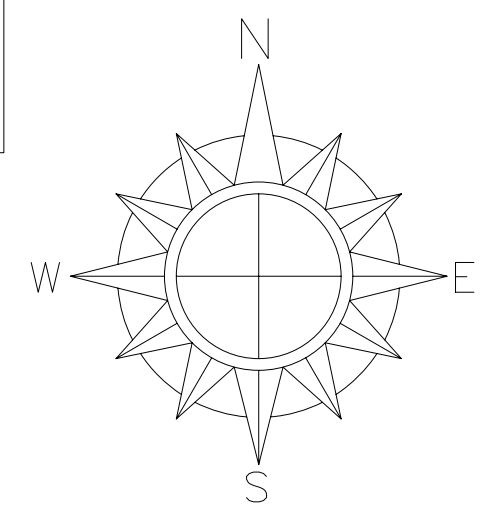


DESCRIPTION	FOR APPROVAL			
REV#	REV DATE	12/08/16		
NOTE ALL REINF. GRADE 60 UNO.				
PHASE CODE: ---	MADE BY: ---	CREATED: 11/30/16	SUBMITTED: 11/30/16	
JOB TITLE: ---	SHT CONTENT: GRADE BEAM REINFORCEMENT AREA -B	CONTRACTOR: ---	SHEET NO: R02C	

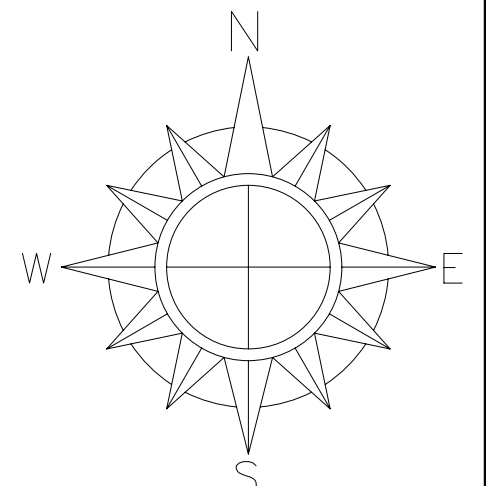


JOB NO: —		JOB TITLE: —		PHASE CODE: — — — —		NOTE ALL REINF. GRADE 60 UNO.
SHEET NO: R02D		SHT. CONTENT: GRADE BEAM REINFORCEMENT AREA -B		MADE BY:		
		CONTRACTOR: —		CREATED: 11/30/16		
				SUBMITTED: 11/30/16		
				REV#	REV. DATE	DESCRIPTION
				△	12/08/16	FOR APPROVAL

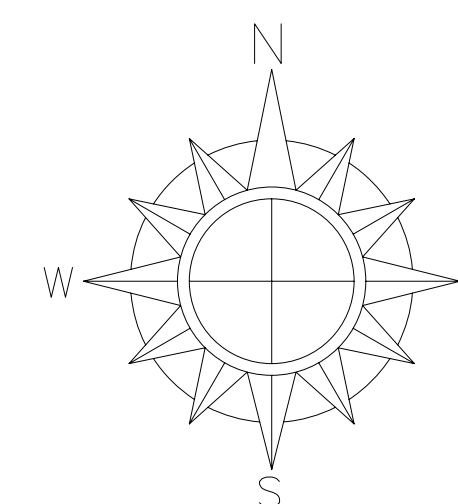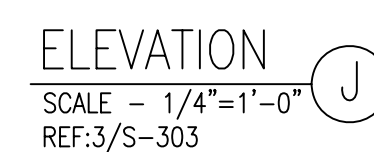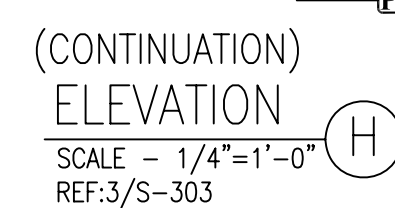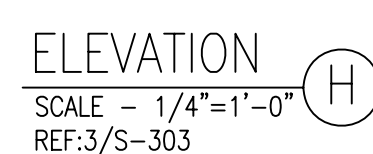


JOB NO: —		JOB TITLE: —		SHEET NO: R02E	
SHT. CONTENT: GRADE BEAM REINFORCEMENT AREA —B		PHASE CODE: — — — —		NOTE ALL REINF. GRADE 60 UNO.	
CONTRACTOR: —		MADE BY: —		REV. #	
		CREATED: 11/30/16		REV. DATE	
		SUBMITTED: 11/30/16		DESCRIPTION	
				FOR APPROVAL	

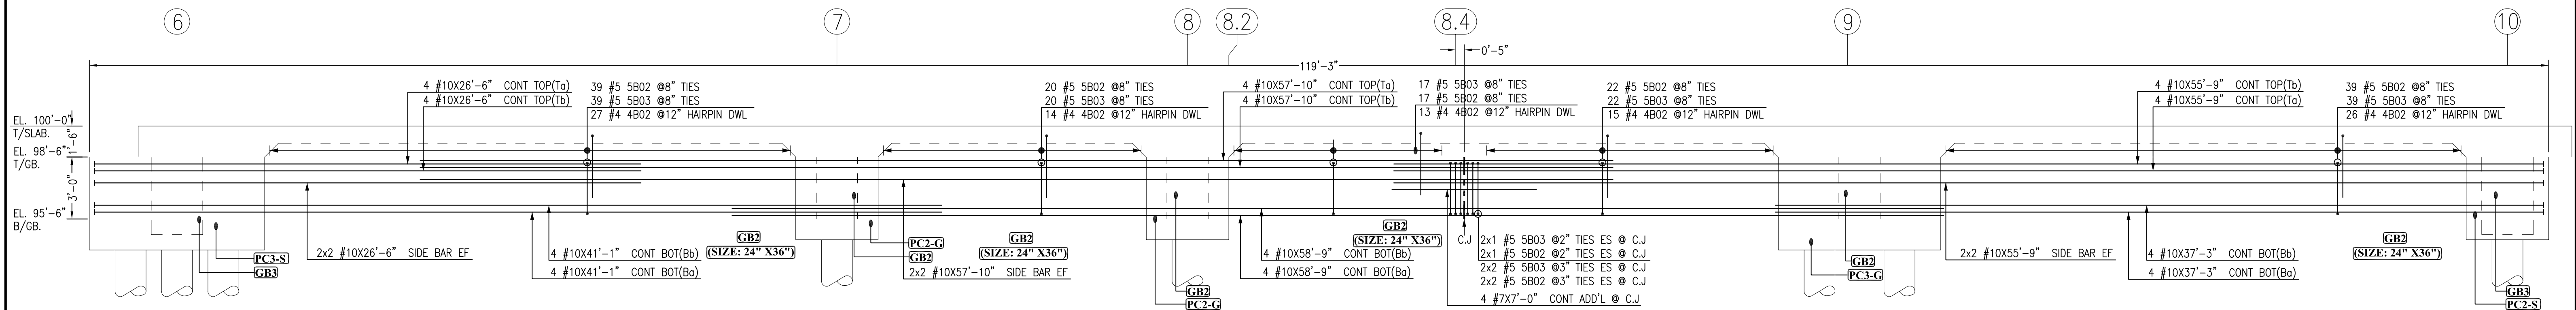


JOB NO: 1		JOB TITLE: —		PHASE CODE: — — — —		NOTE: ALL REINF. GRADE 60 UNO.	
SHEET NO: R02F		SHT. CONTENT: GRADE BEAM REINFORCEMENT AREA --B		MADE BY:			
		CONTRACTOR:		CREATED: 11/30/16			
				SUBMITTED: 11/30/16			
REV#		REV. DATE		DESCRIPTION			
△		12/05/16		FOR APPROVAL			

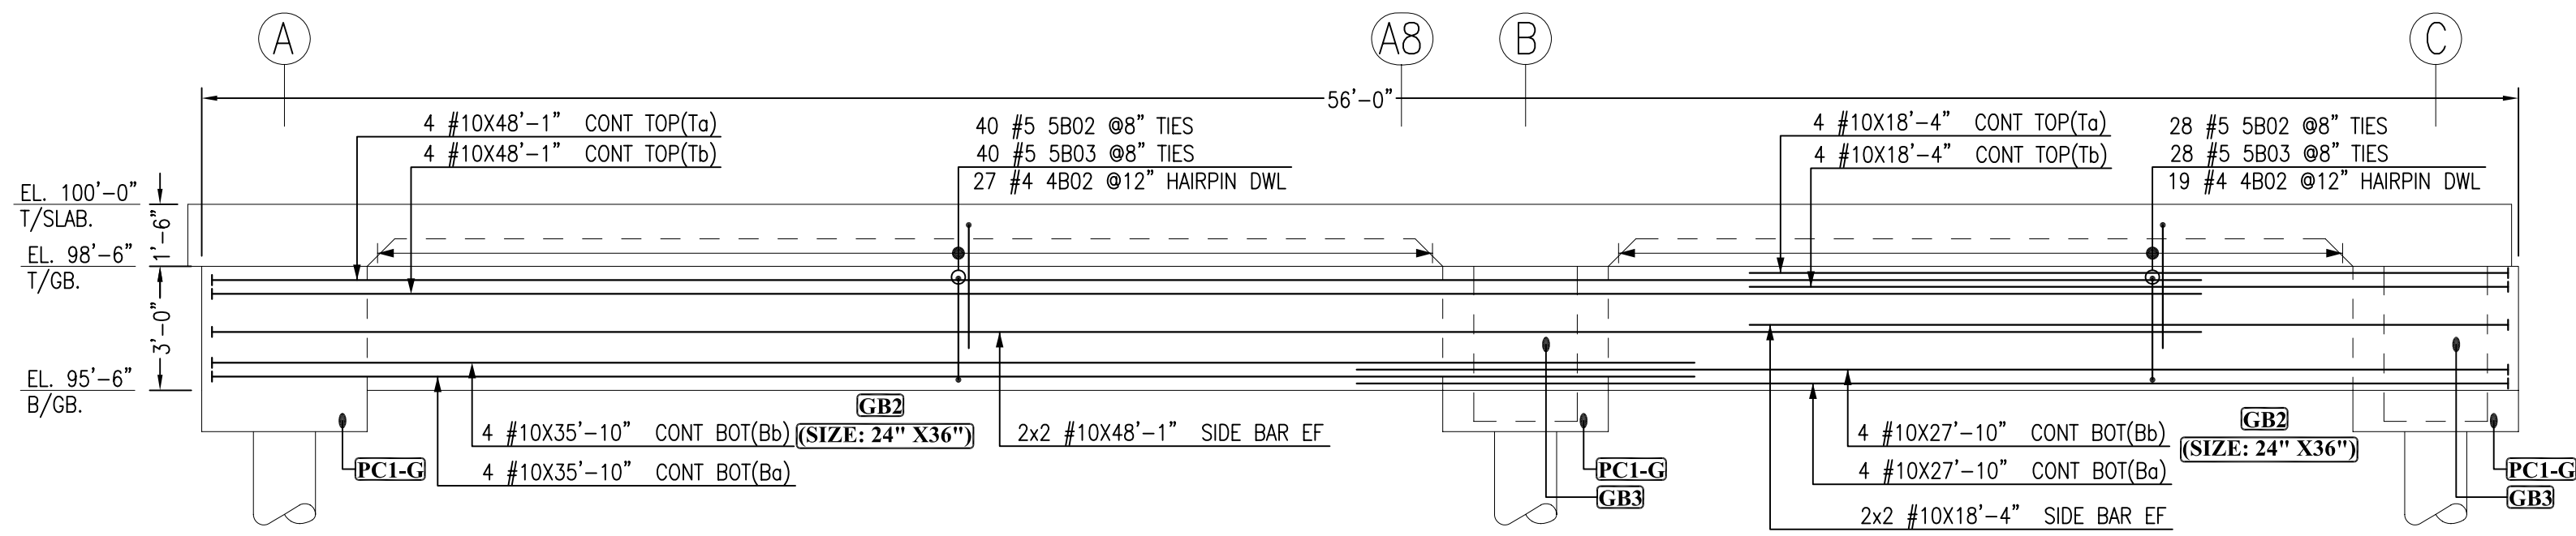


ELEVATION
SCALE - 1/4"=1'-0"
REF:3/S-303

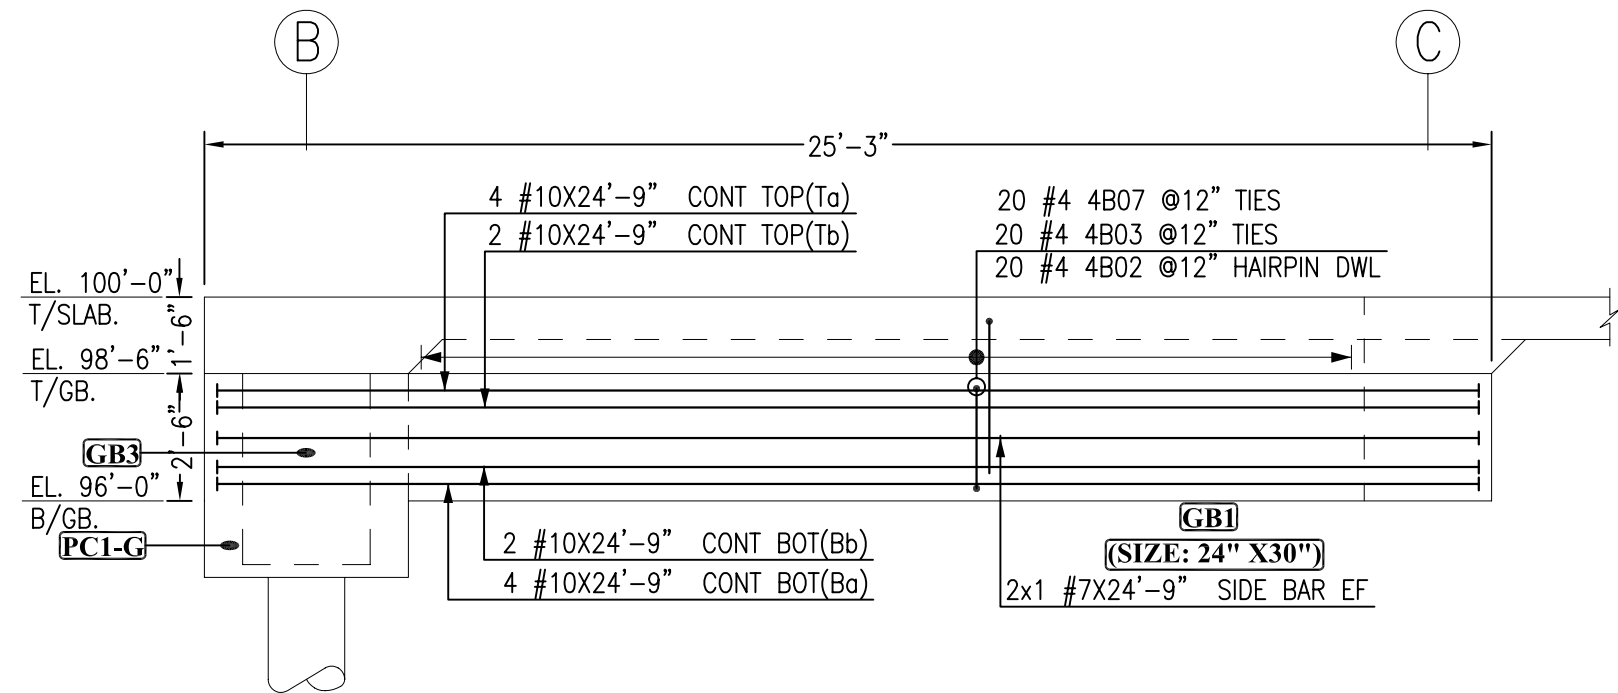


ELEVATION
SCALE - 1/4"=1'-0"
REF:3/S-303

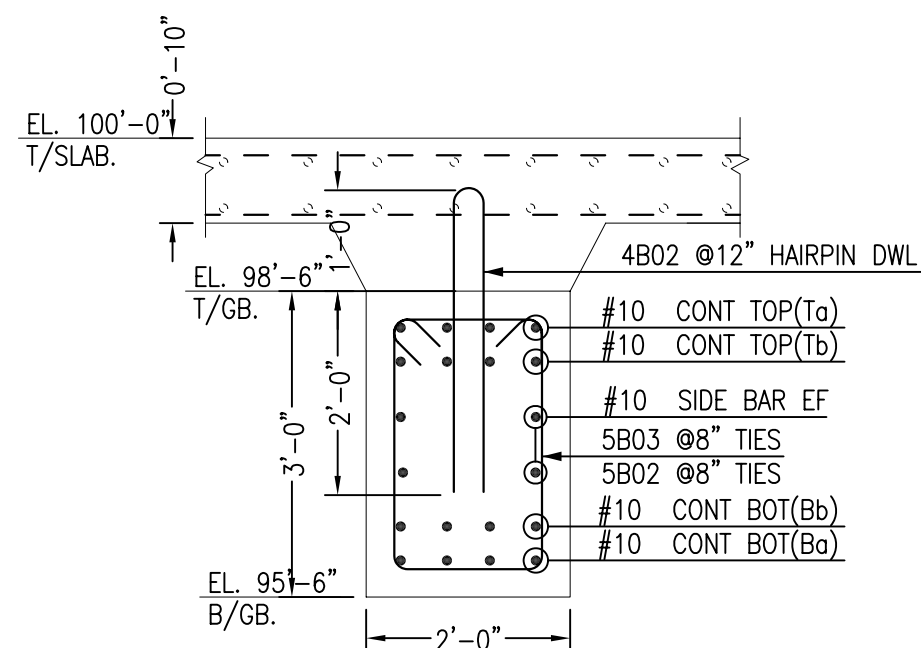


TYPICAL GRADE BEAM
SCALE - 1/2"=1'-0"
REF:S-303

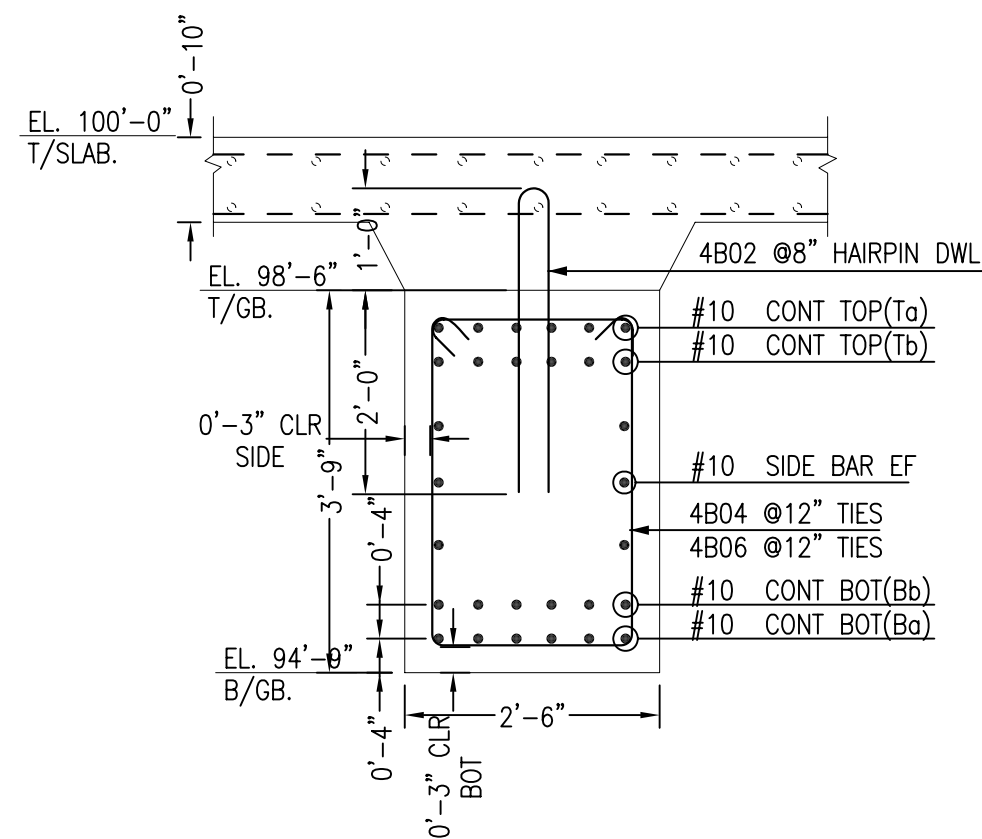


TYPICAL GRADE BEAM
SCALE - 1/2"=1'-0"
REF:S-303

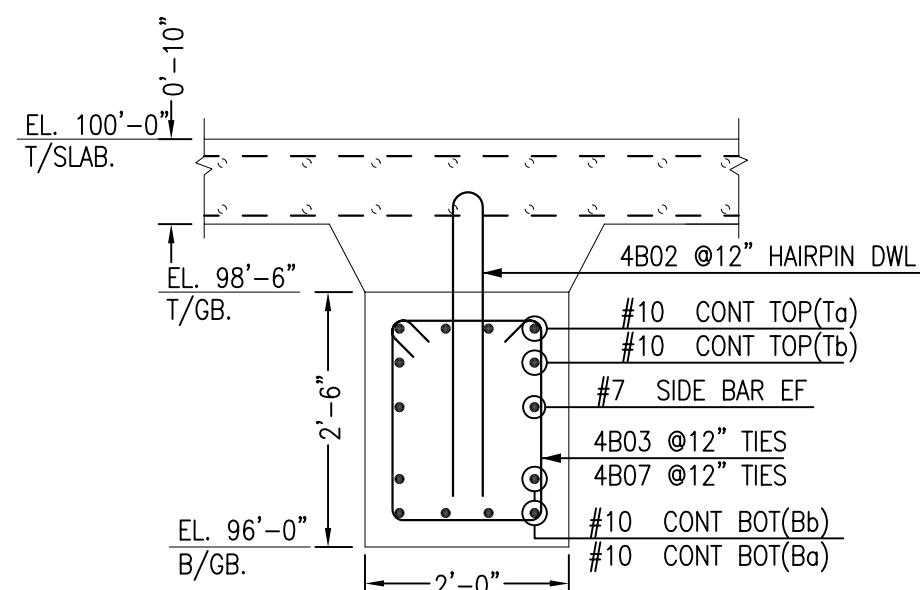

TYPICAL GRADE BEAM
SCALE - 1/2"=1'-0"
REF:S-303

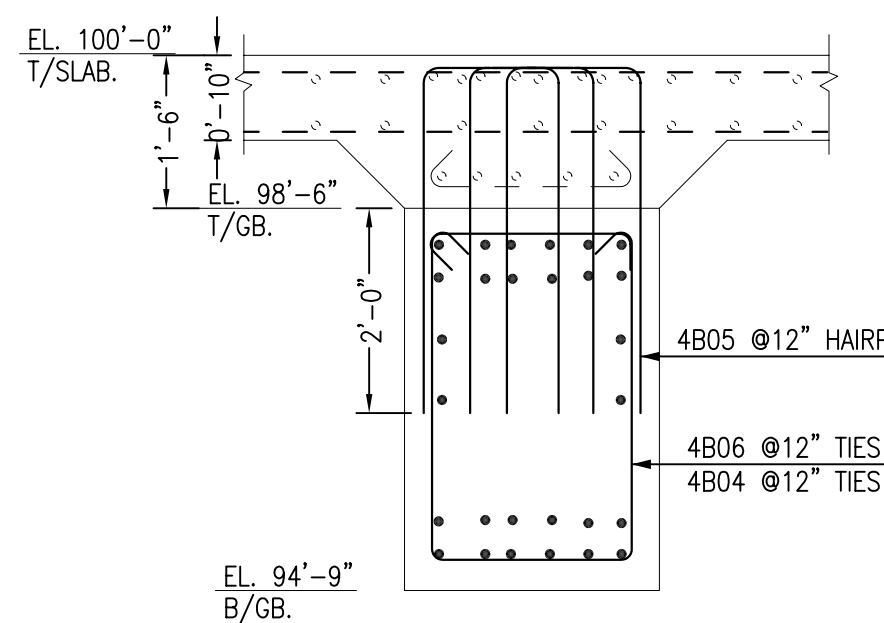

GRADE BEAM AT BF CONNECTION
SCALE - 1/2"=1'-0"
REF:S-303

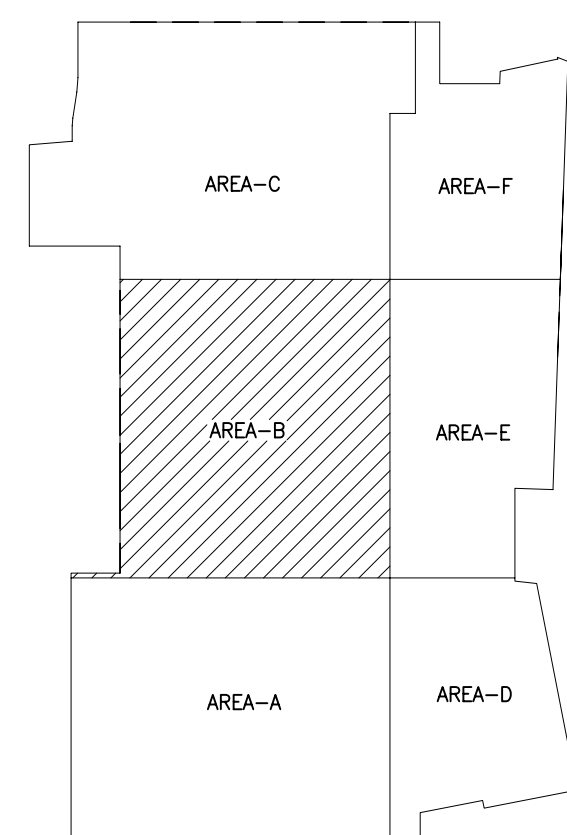

KEY PLAN AREA-B
SCALE - NTS
REF:S-121B

TYPE	FORMSAVER QTY	BAR SIZE	FORMSAVER SKETCH	THREAD SKETCH	REMARKS
A	8	#10	47'-3"	13'-5"	ELEVATION-E
B	2	#10	13'-6"	13'-5"	ELEVATION-E
C	2	#10	12'-6"	13'-5"	ELEVATION-E
D	3	#10	13'-6"	13'-5"	ELEVATION-E
D1	3	#10	12'-6"	13'-5"	ELEVATION-E
E	4	#10	13'-6"	10'-9"	ELEVATION-E
F	4	#10	12'-6"	10'-9"	ELEVATION-E
G	4	#10	13'-1"	10'-9"	ELEVATION-E
H	12	#10	20'-5"	24'-3"	ELEVATION-F
J	8	#10	30'-2"	11'-0"	ELEVATION-F

ABBREVIATIONS	
TOP	-
BOTTOM	BOT
CONTINUOUS	CONT
CORNER	COR
VERTICAL	VERT
DOWEL	DWL
REFERENCE	REF
TOP 1st LAYER	Ta
TOP 2nd LAYER	Tb
BOT 1st LAYER	Ba
BOT 2nd LAYER	Bb
INTERSECTION	INT
EACH FACE	EF
EACH SIDE	ES
CONSTRUCTION JOINT	C.J

ABBREVIATIONS		
TOP OF SLAB		T/SLAB
TOP OF GRADE BEAM		T/GB
BOT OF GRADE BEAM		B/GB


LAP SCHEDULE		
SIZE	4000 PSI	
	TOP	OTHERS
#3	32"	24"
#4	41"	31"
#5	51"	39"
#6	62"	47"
#7	89"	68"
#8	102"	78"
#9	114"	87"
#10	128"	98"

ALL LONGITUDINAL BARS IN THIS DRAWING
ASTM A615 GRADE 75 BLACK UNCOATED

ALL OTHER BARS IN THIS DRAWING
ASTM A615 GRADE 60 BLACK UNCOATED



THIS PLACING DRAWING IS PREPARED IN ACCORDANCE WITH
STR. DRAWING NO S-121E

THIS DRAWING TO BE USED
FOR REBAR PLACEMENT ONLY

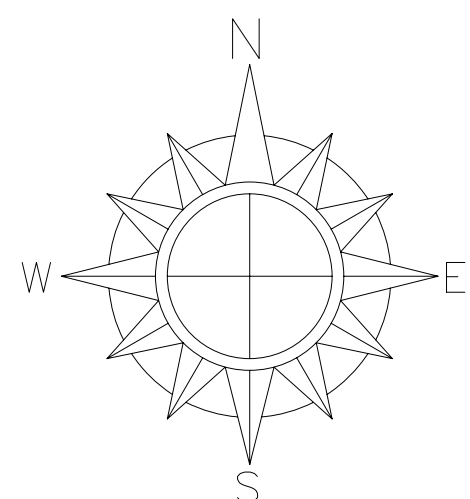


FOR APPROVAL


DESCRIPTION		FOR APPROVAL			
REV.#	DATE				
1	12/08/16				
NOTE ALL REINF. GRADE 60 UNO.					
PHASE CODE: - - - - -		MADE BY: 11/30/16		SUBMITTED: 11/30/16	
JOB TITLE: -		SHT. CONTENT: GRADE BEAM REINFORCEMENT AREA -B		CONTRACTOR: -	
JOB NO: -		SHEET NO: R02H			

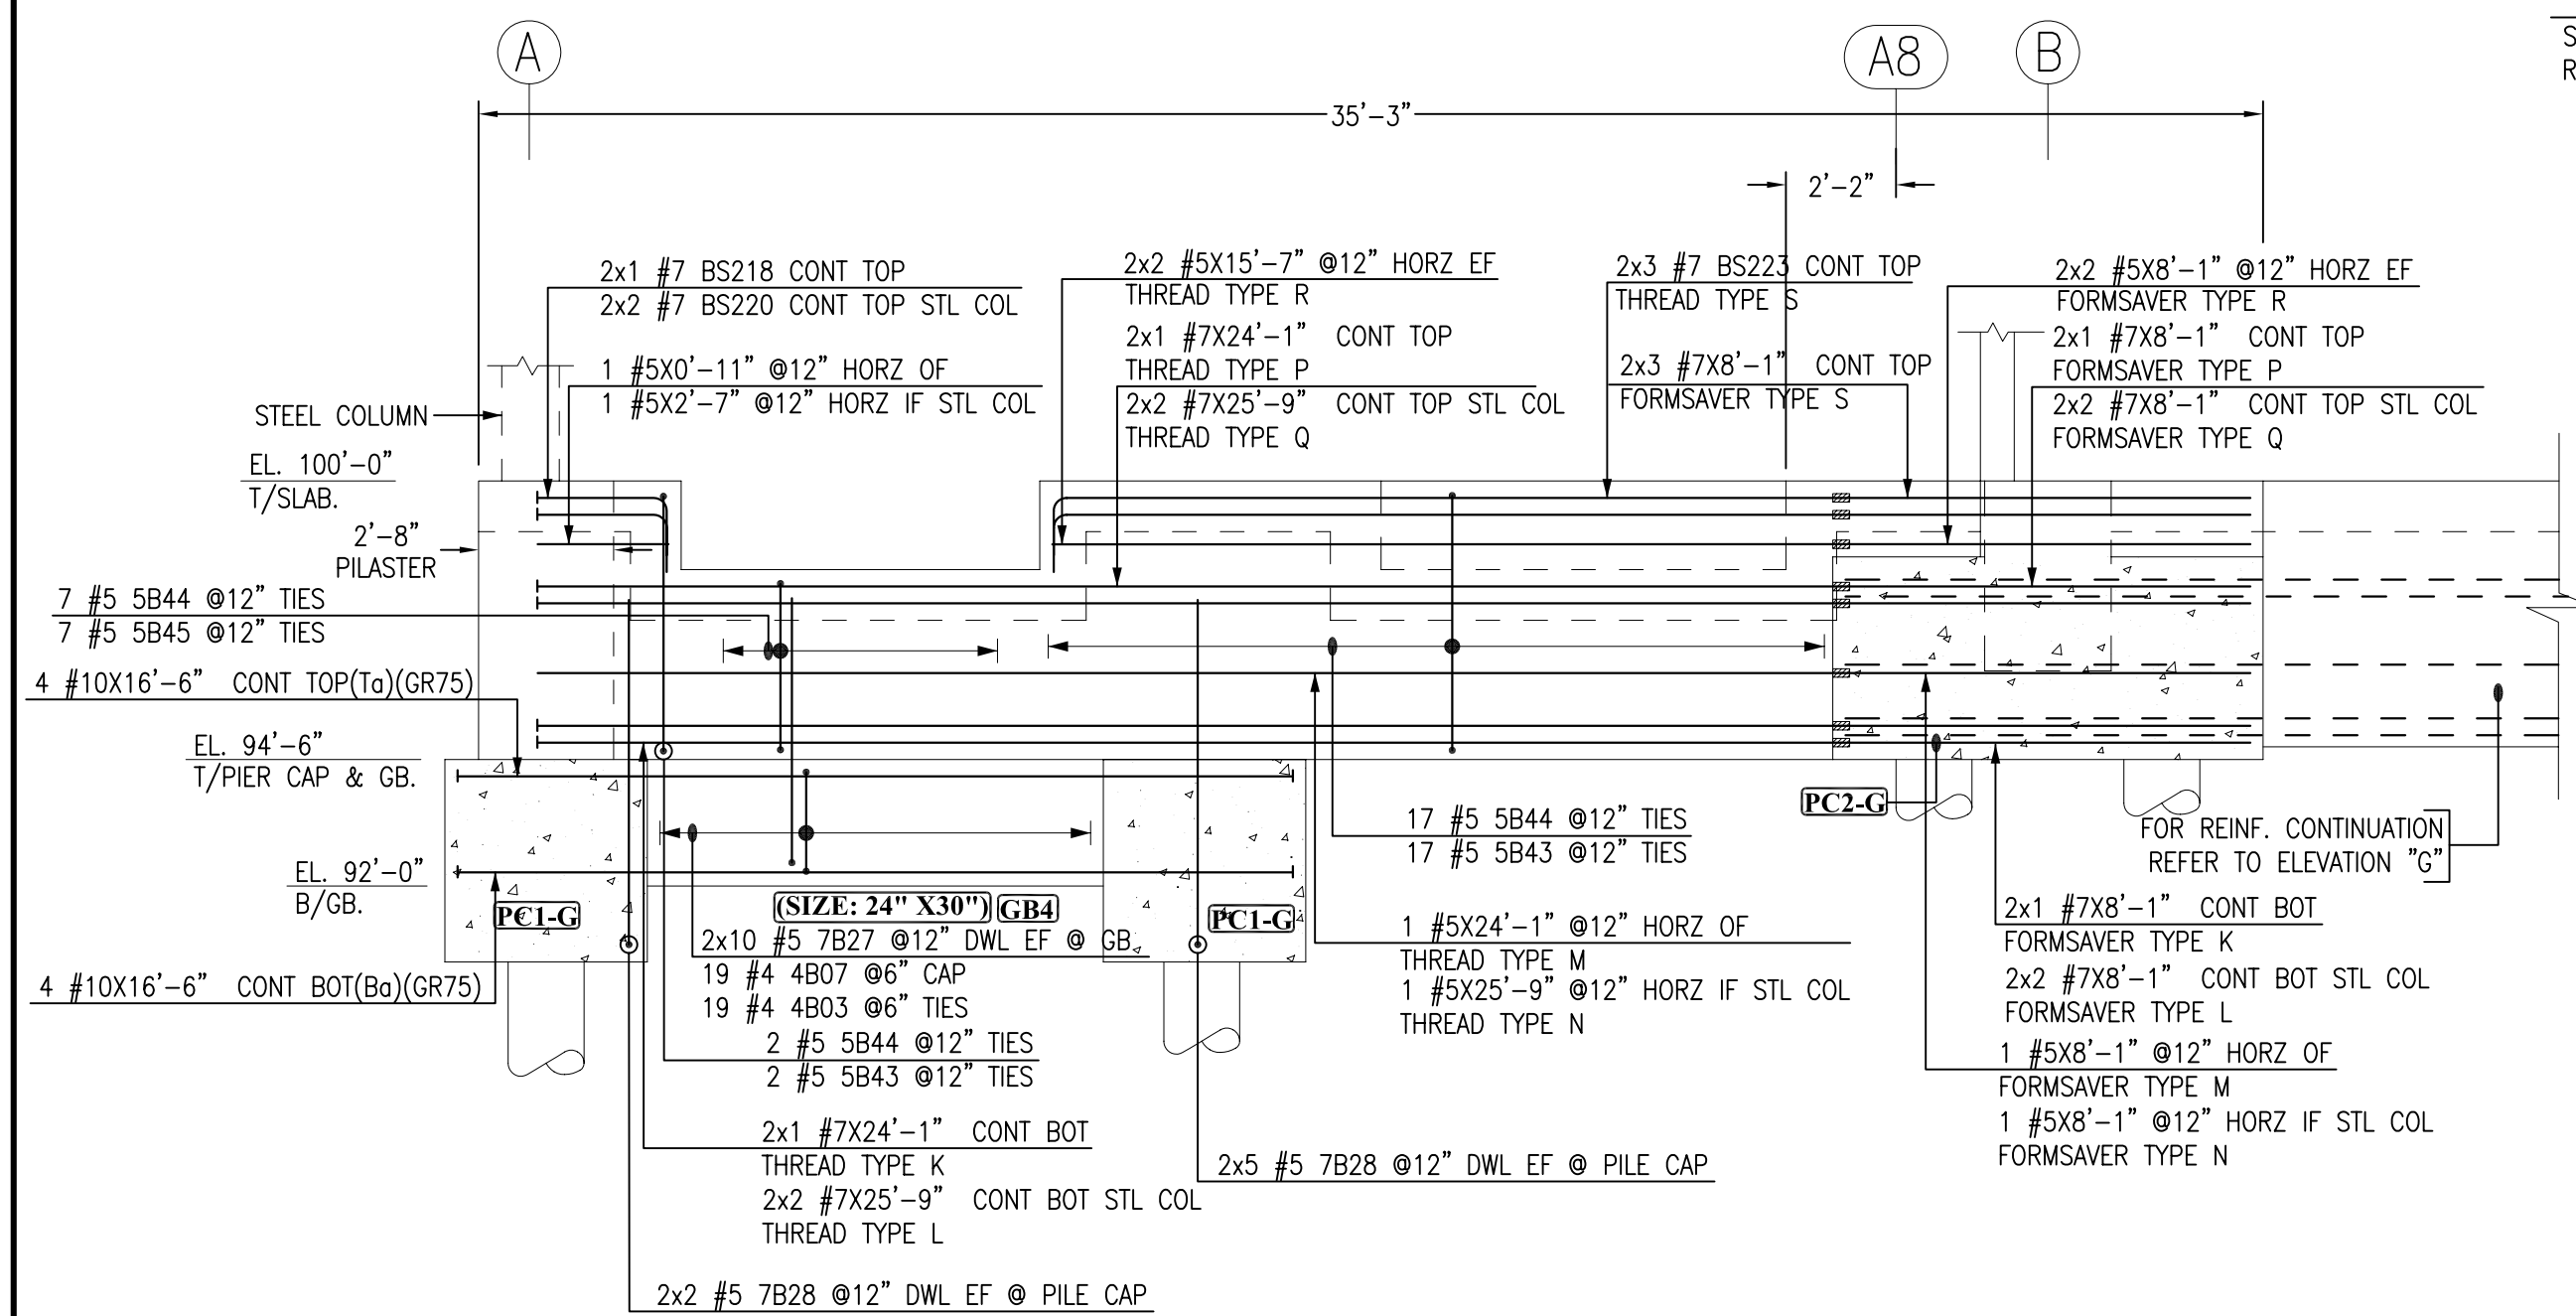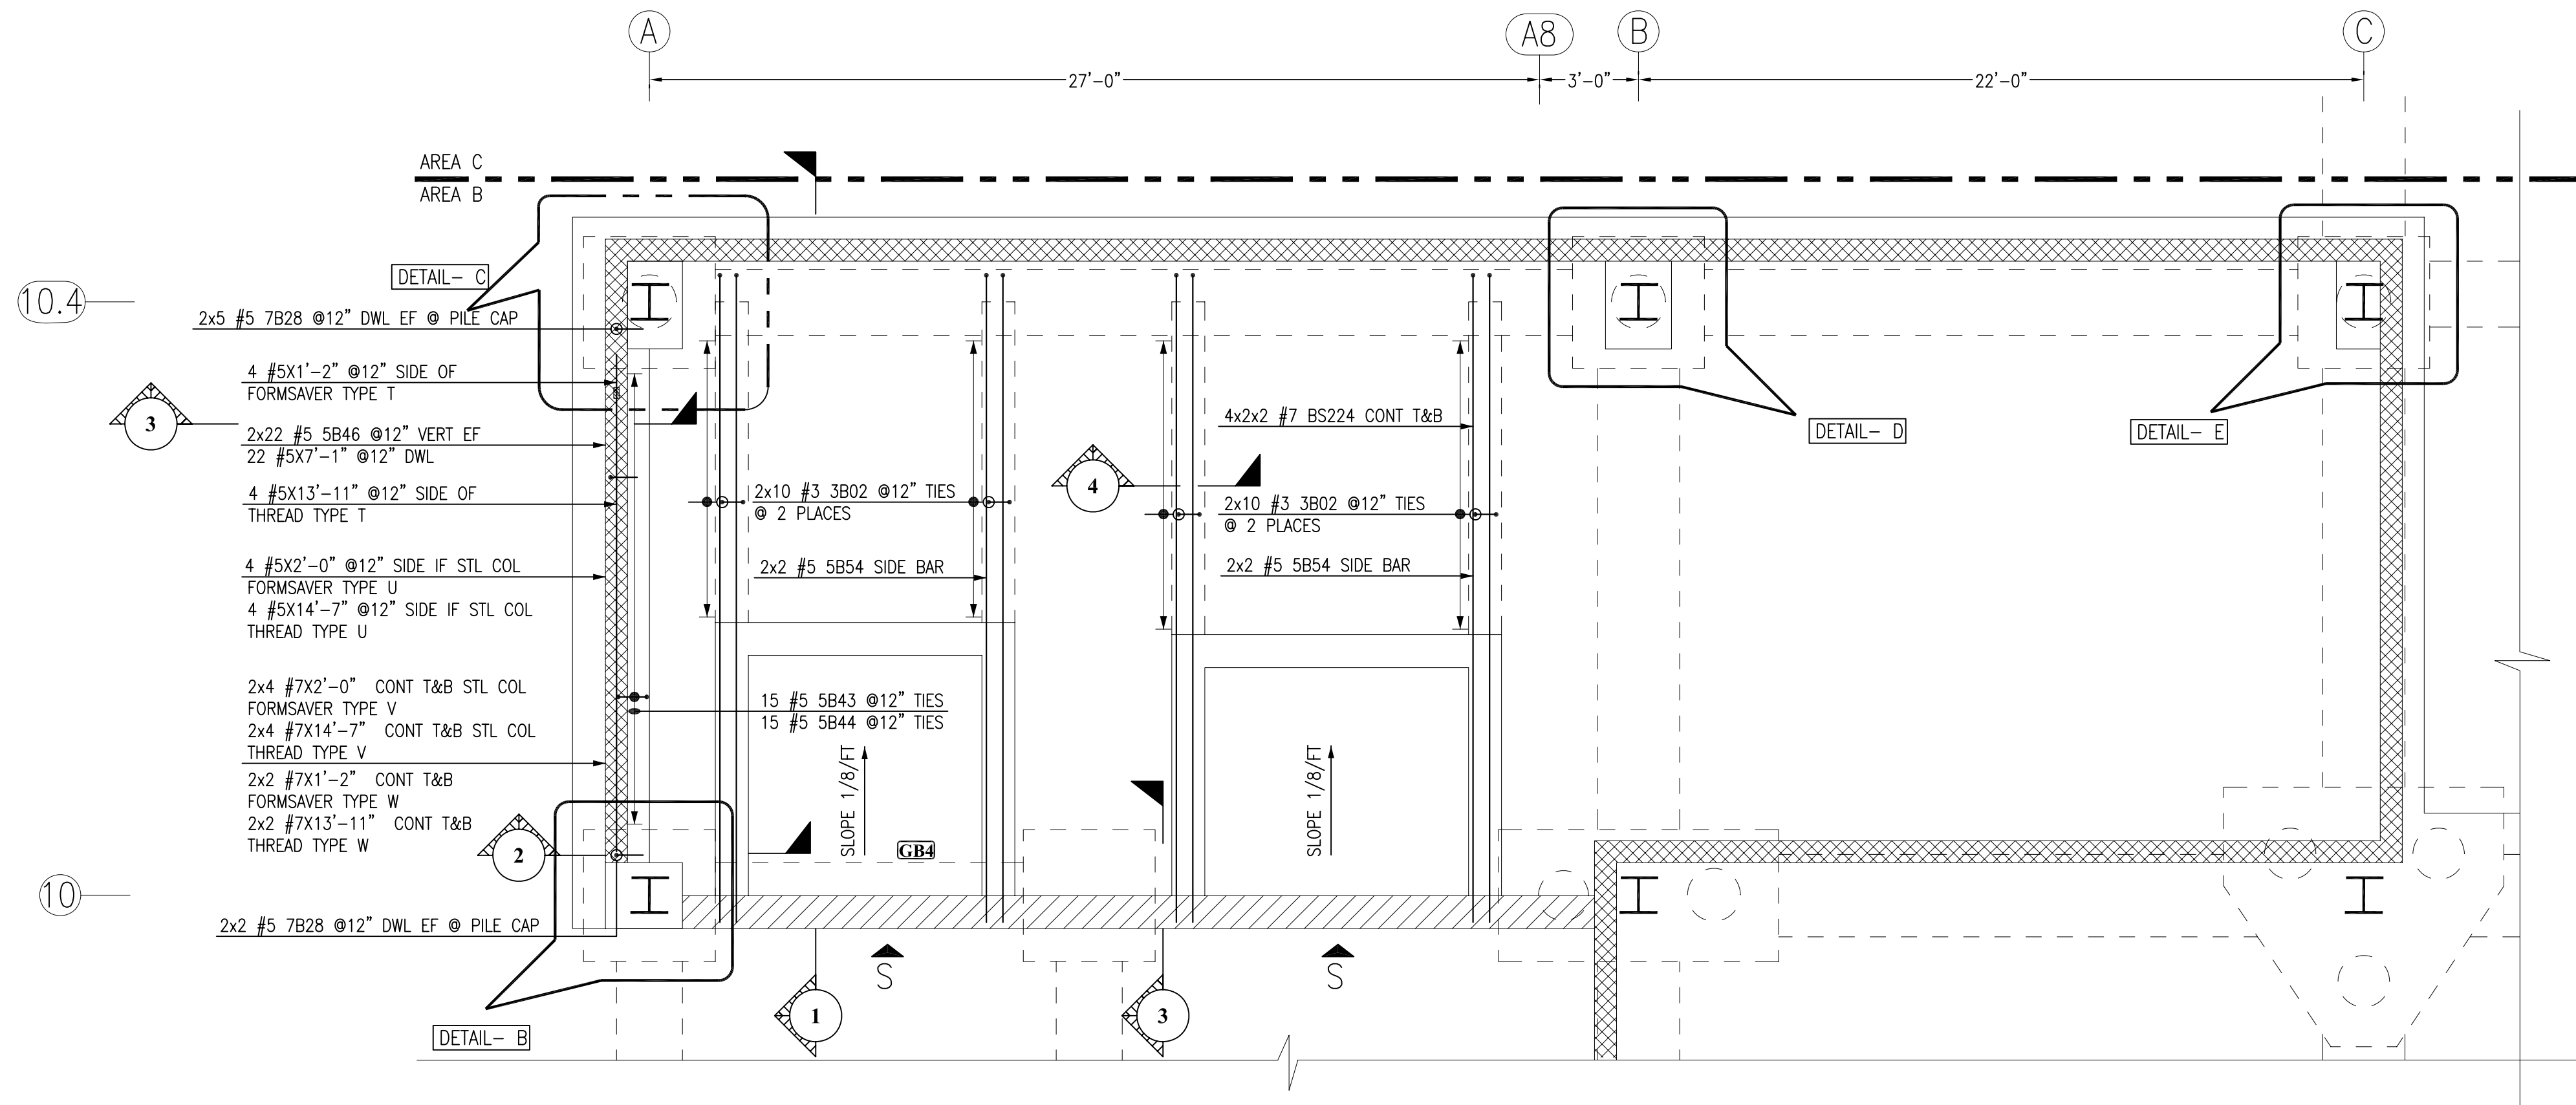


ELEVATION
SCALE - 1/4"=1'-0"
REF:11/S-306

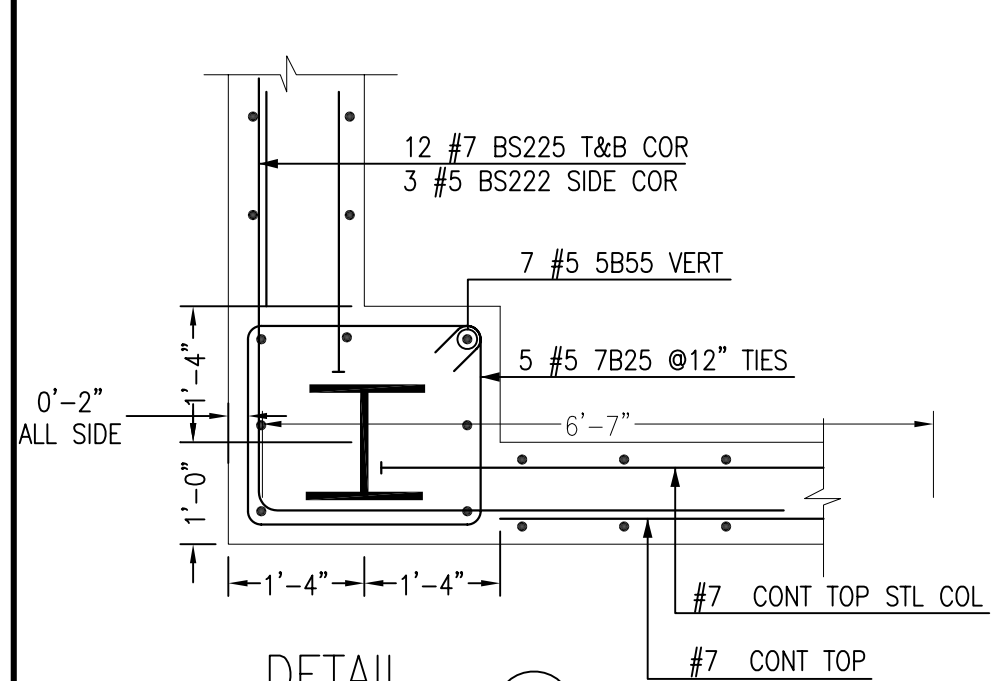


DETAIL
SCALE - 1/2"=1'-0"
REF:S-303/19

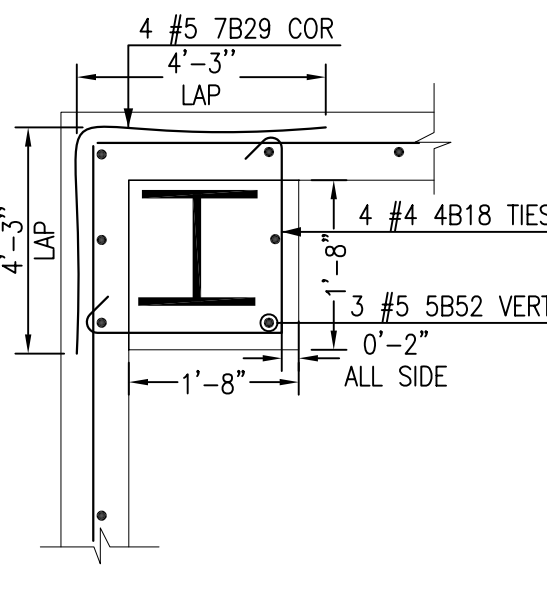


DETAIL
SCALE - 1/2"=1'-0"
REF:S-303/17

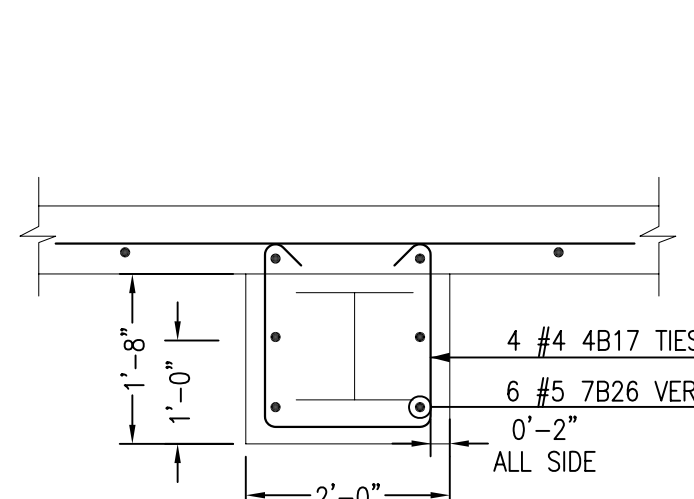


DETAIL
SCALE - 1/2"=1'-0"
REF:S-303/17

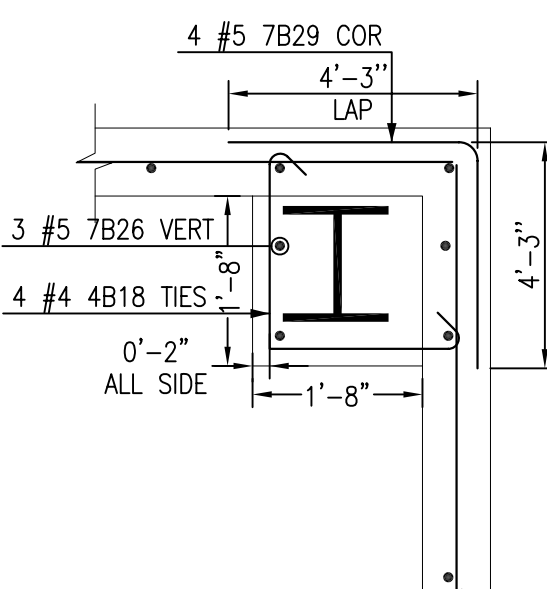


DETAIL
SCALE - 1/2"=1'-0"
REF:S-303/17

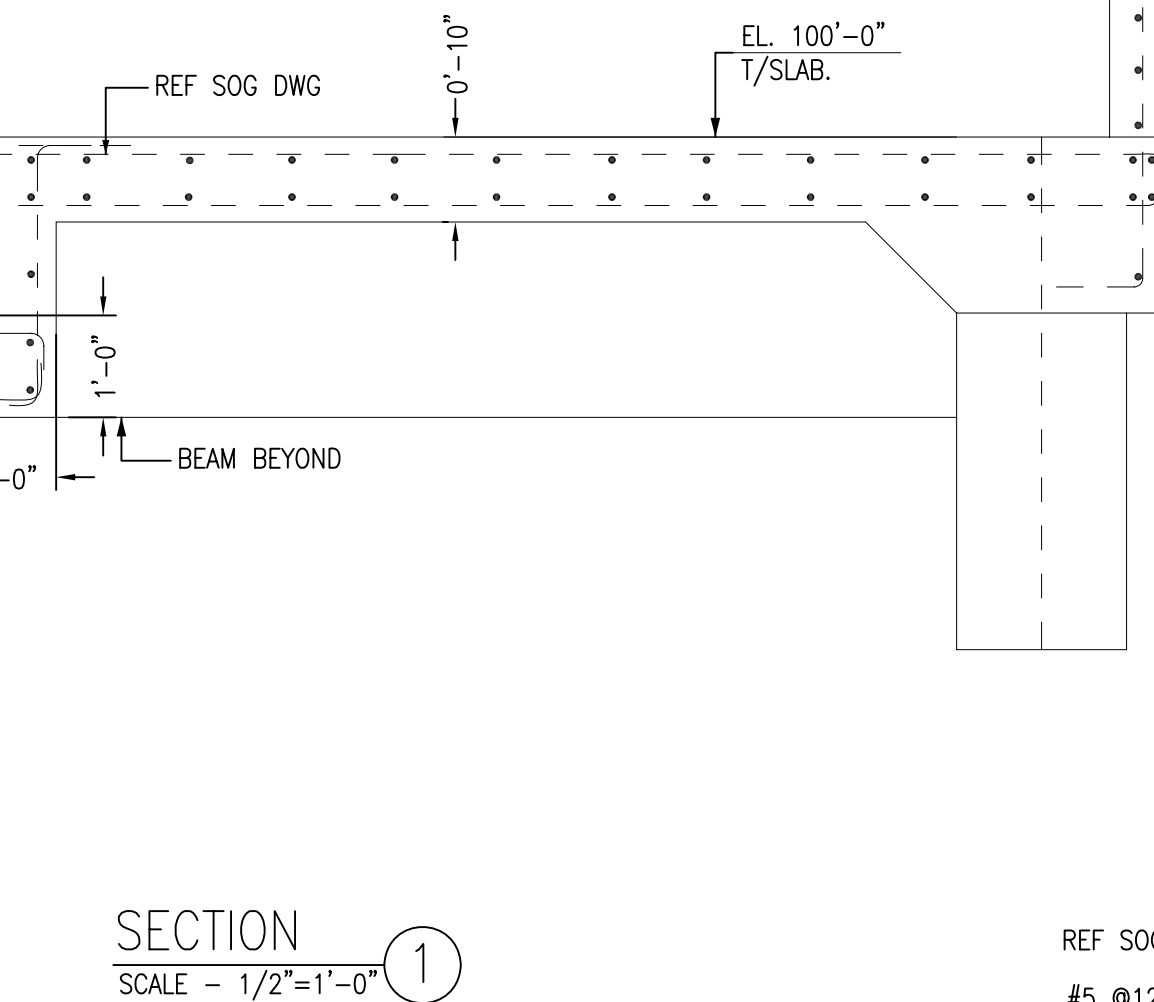


SECTION
SCALE - 1/2"=1'-0"
REF:12/S306

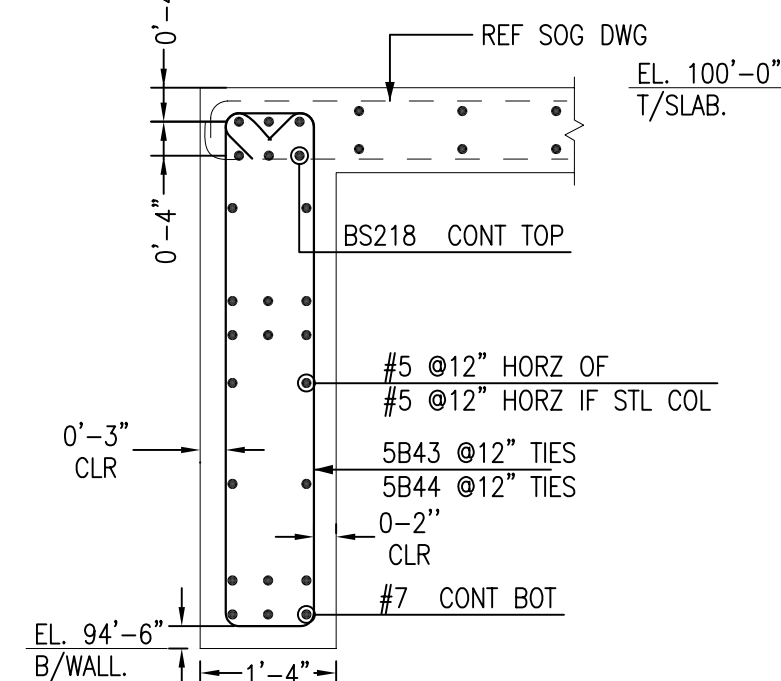

SECTION
SCALE - 1/2"=1'-0"
REF:20/S306

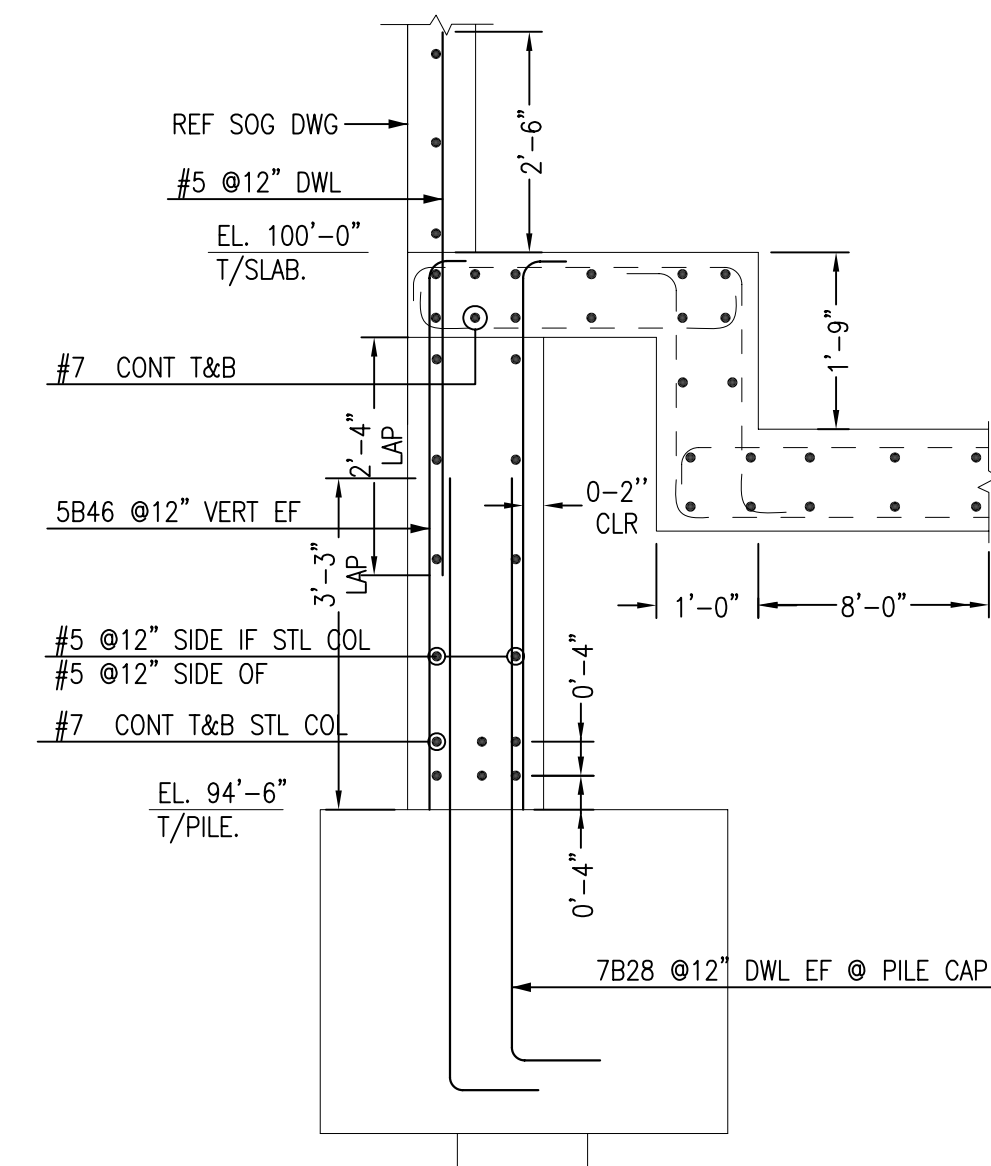


SECTION
SCALE - 1/2"=1'-0"
REF:4/S306

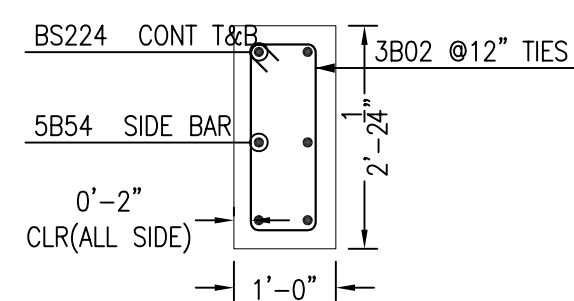

SECTION
SCALE - 1/2"=1'-0"
REF:12(4B)/S306


TYPE	FORMSAVER QTY	BAR SIZE	FORMSAVER SKETCH	THREAD SKETCH	REMARKS
K	2	#7			ELEVATION-S
L	4	#7			ELEVATION-S
M	1	#5			ELEVATION-S
N	1	#5			ELEVATION-S
P	2	#7			ELEVATION-S
Q	4	#7			ELEVATION-S
R	4	#5			ELEVATION-S
S	6	#7			ELEVATION-S
T	4	#5			DETAIL-A
U	4	#5			DETAIL-A
V	8	#5			DETAIL-A
W	4	#5			DETAIL-A

GR75=A615 GRADE 75 REBAR

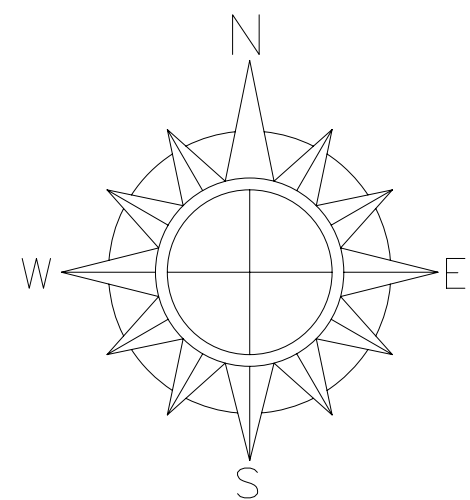


FOR APPROVAL


JOB TITLE: —		PHASE CODE: — — — —		NOTE ALL REINF. GRADE 60 UNO.	REV.#	REV. DATE	DESCRIPTION
SHT. CONTENT: GRADE BEAM REINFORCEMENT AREA —B		MADE BY:				12/08/16	FOR APPROVAL
CREATED:		11/30/16					
CONTRACTOR:							
SUBMITTED:		11/30/16					
JOB NO: —							
SHEET NO: R02J							

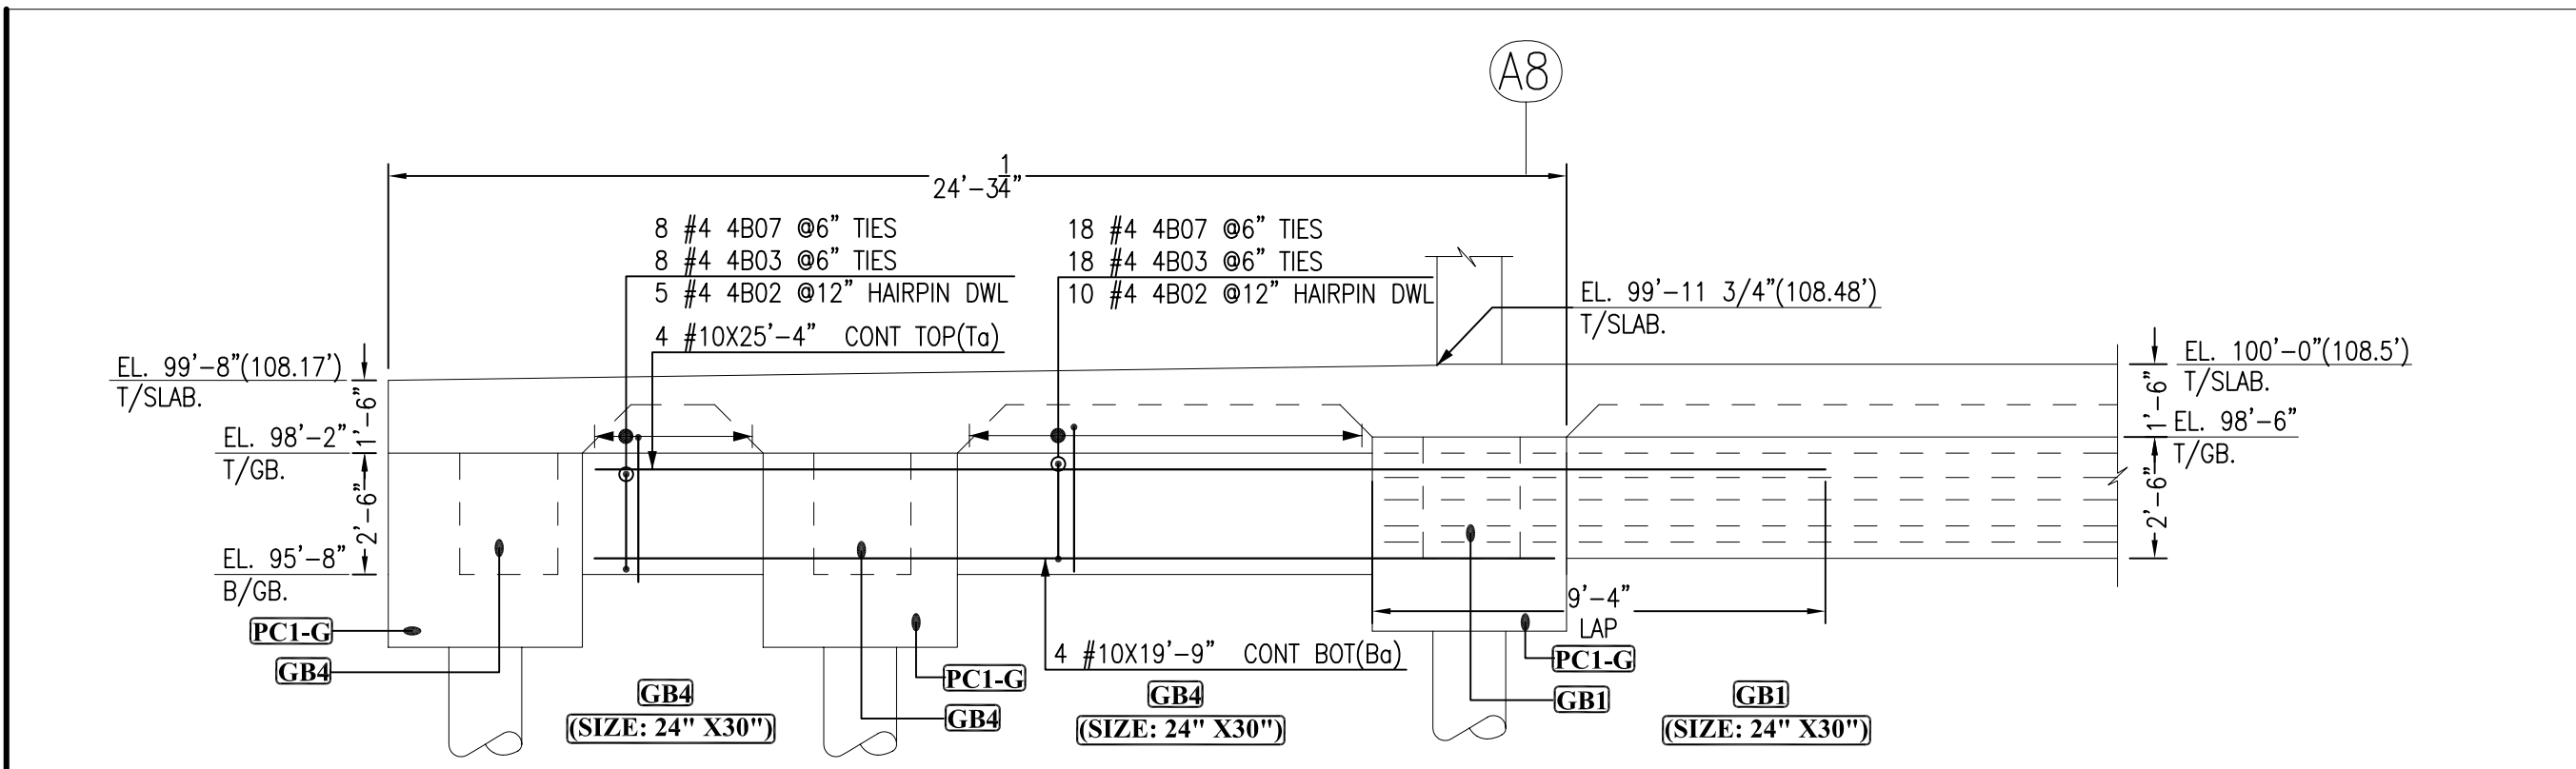


ELEVATION S
SCALE - 1/4"=1'-0"
REF:3/S-303

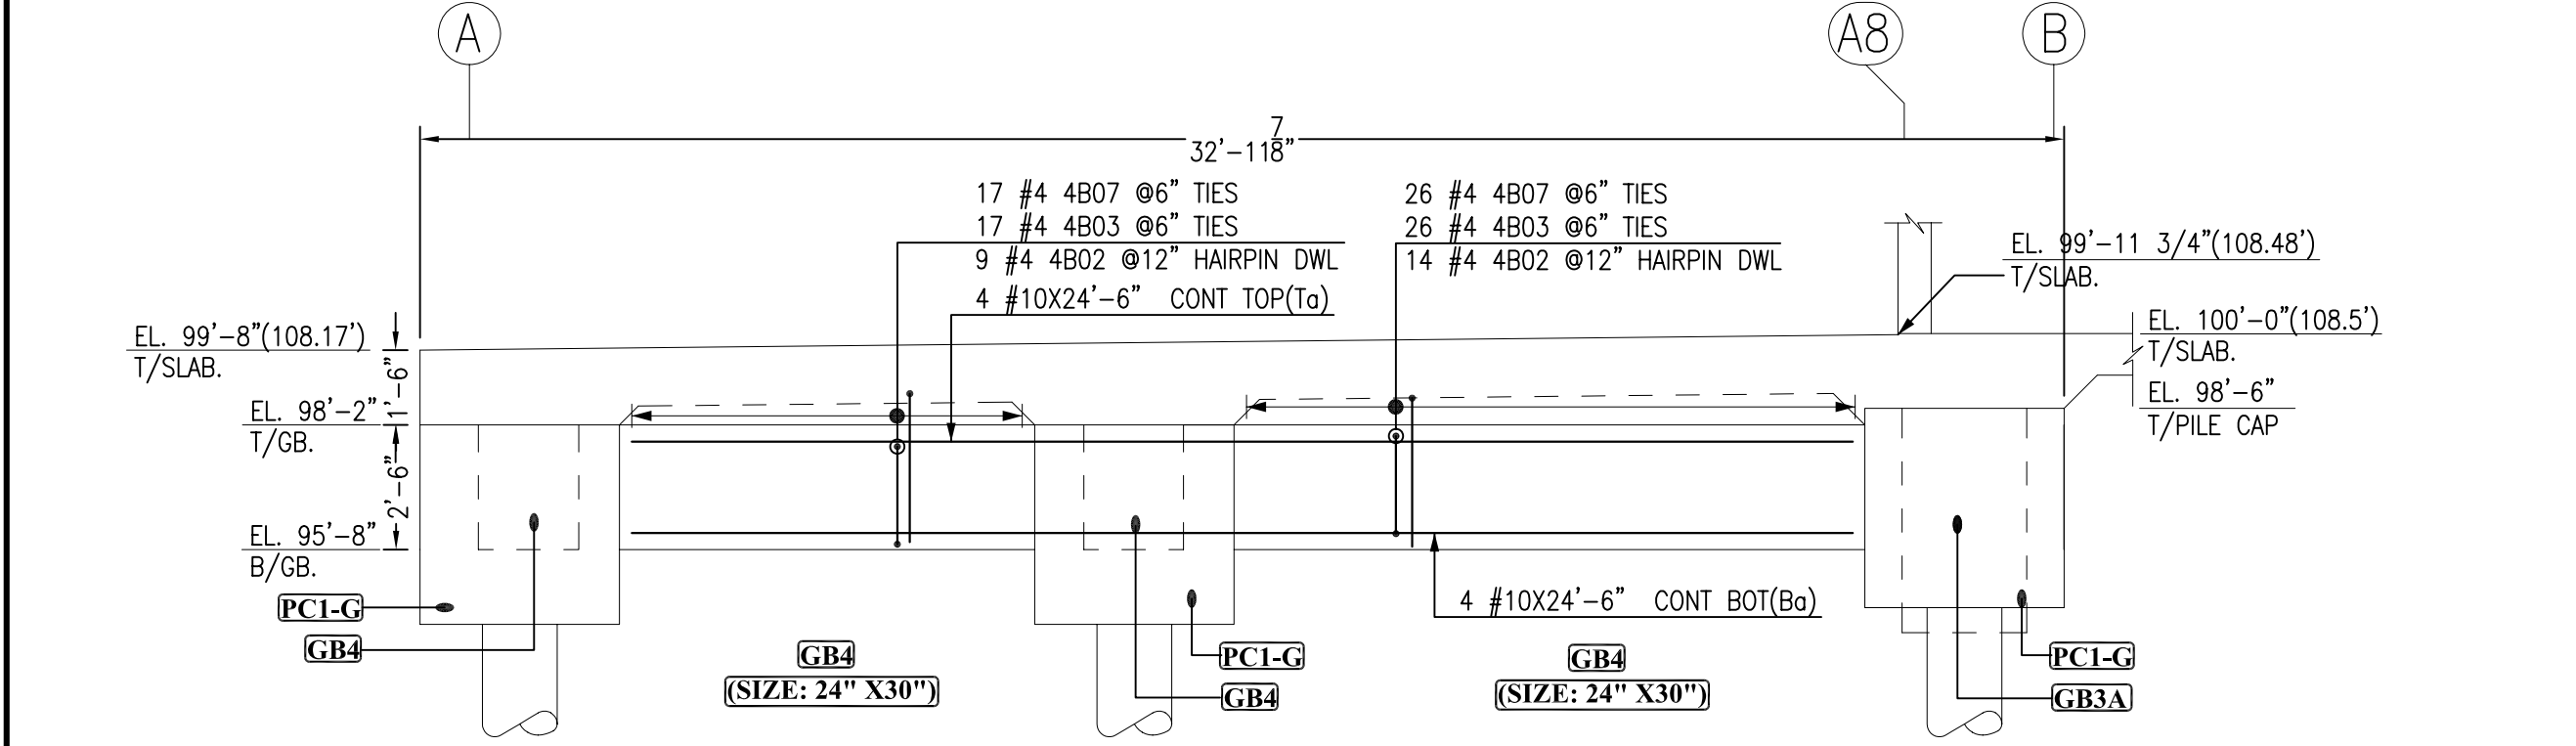


ELEVATION U
SCALE - 1/4"=1'-0"
REF:3/S-303

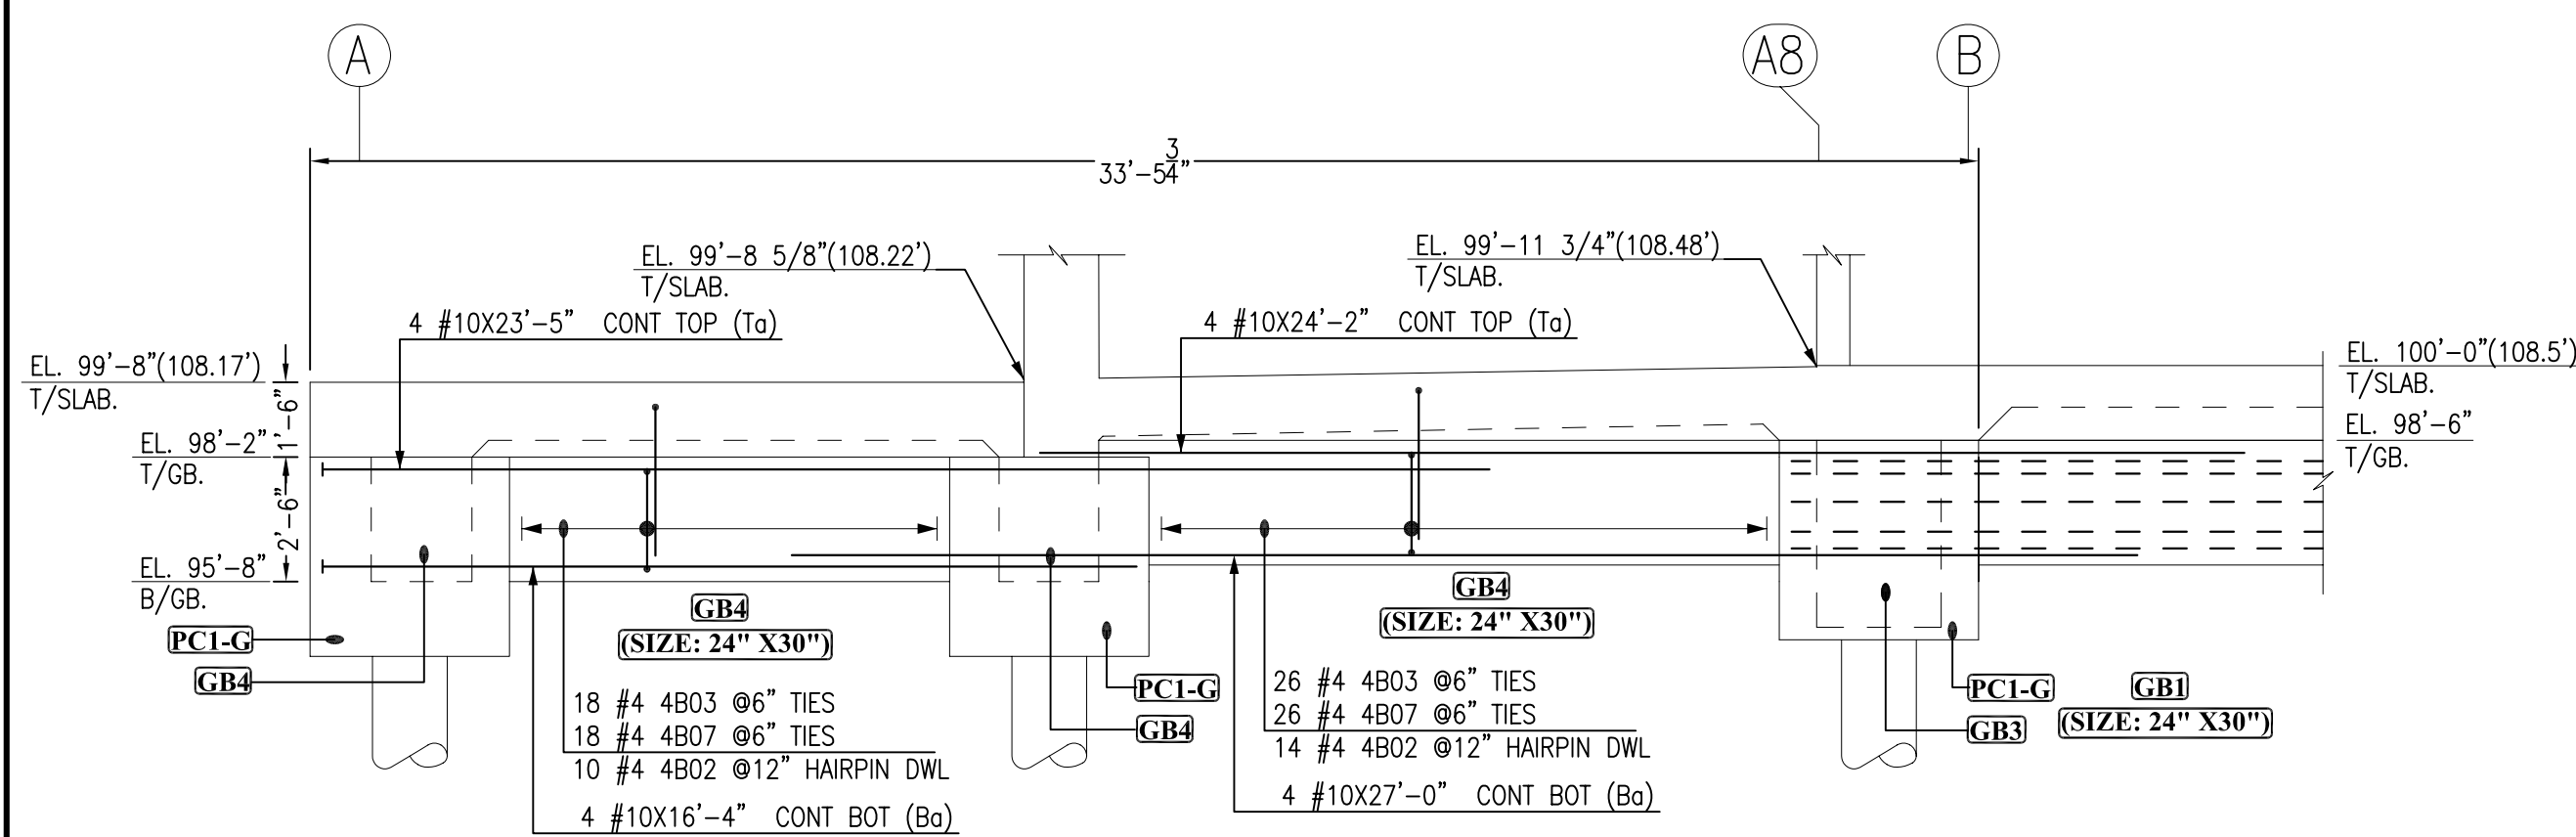


ELEVATION W
SCALE - 1/4"=1'-0"
REF:1/S-310

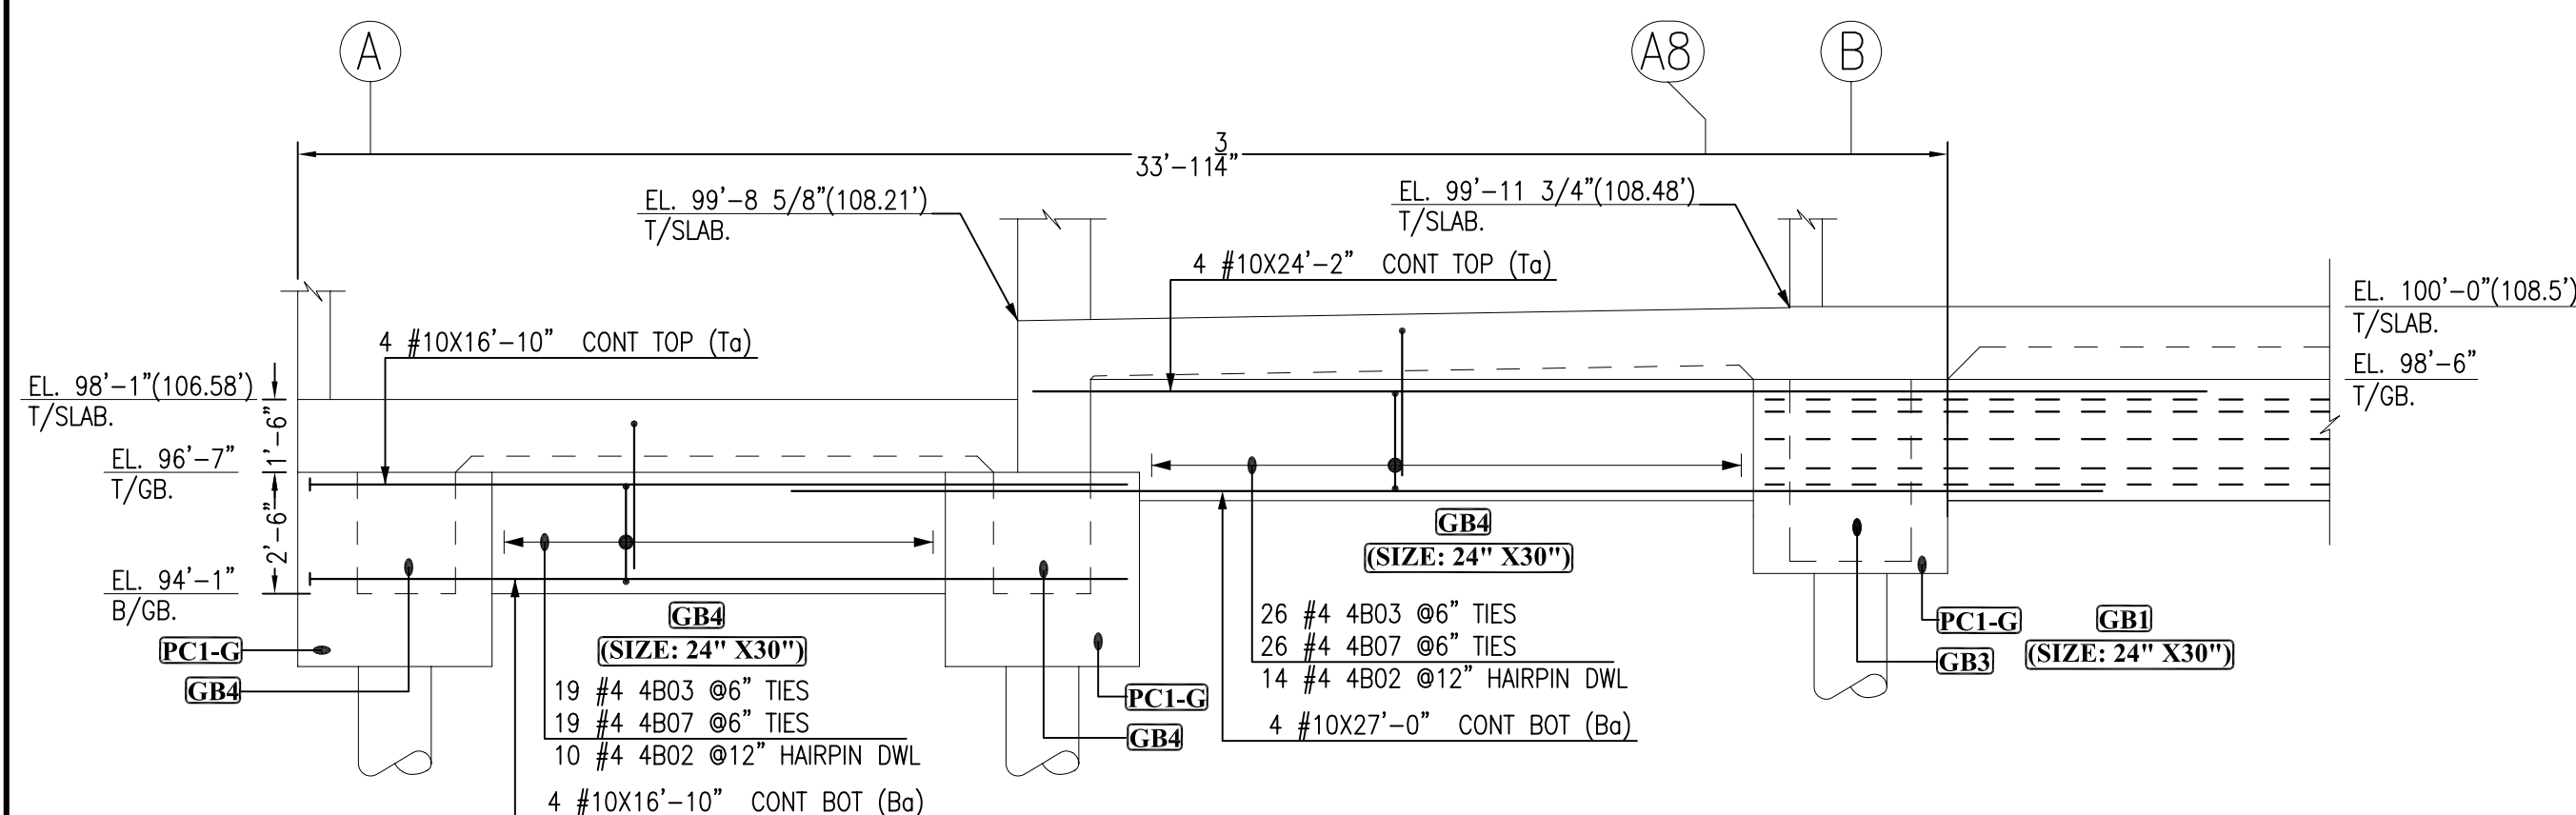


ELEVATION Z
SCALE - 1/4"=1'-0"
REF:1/S-310

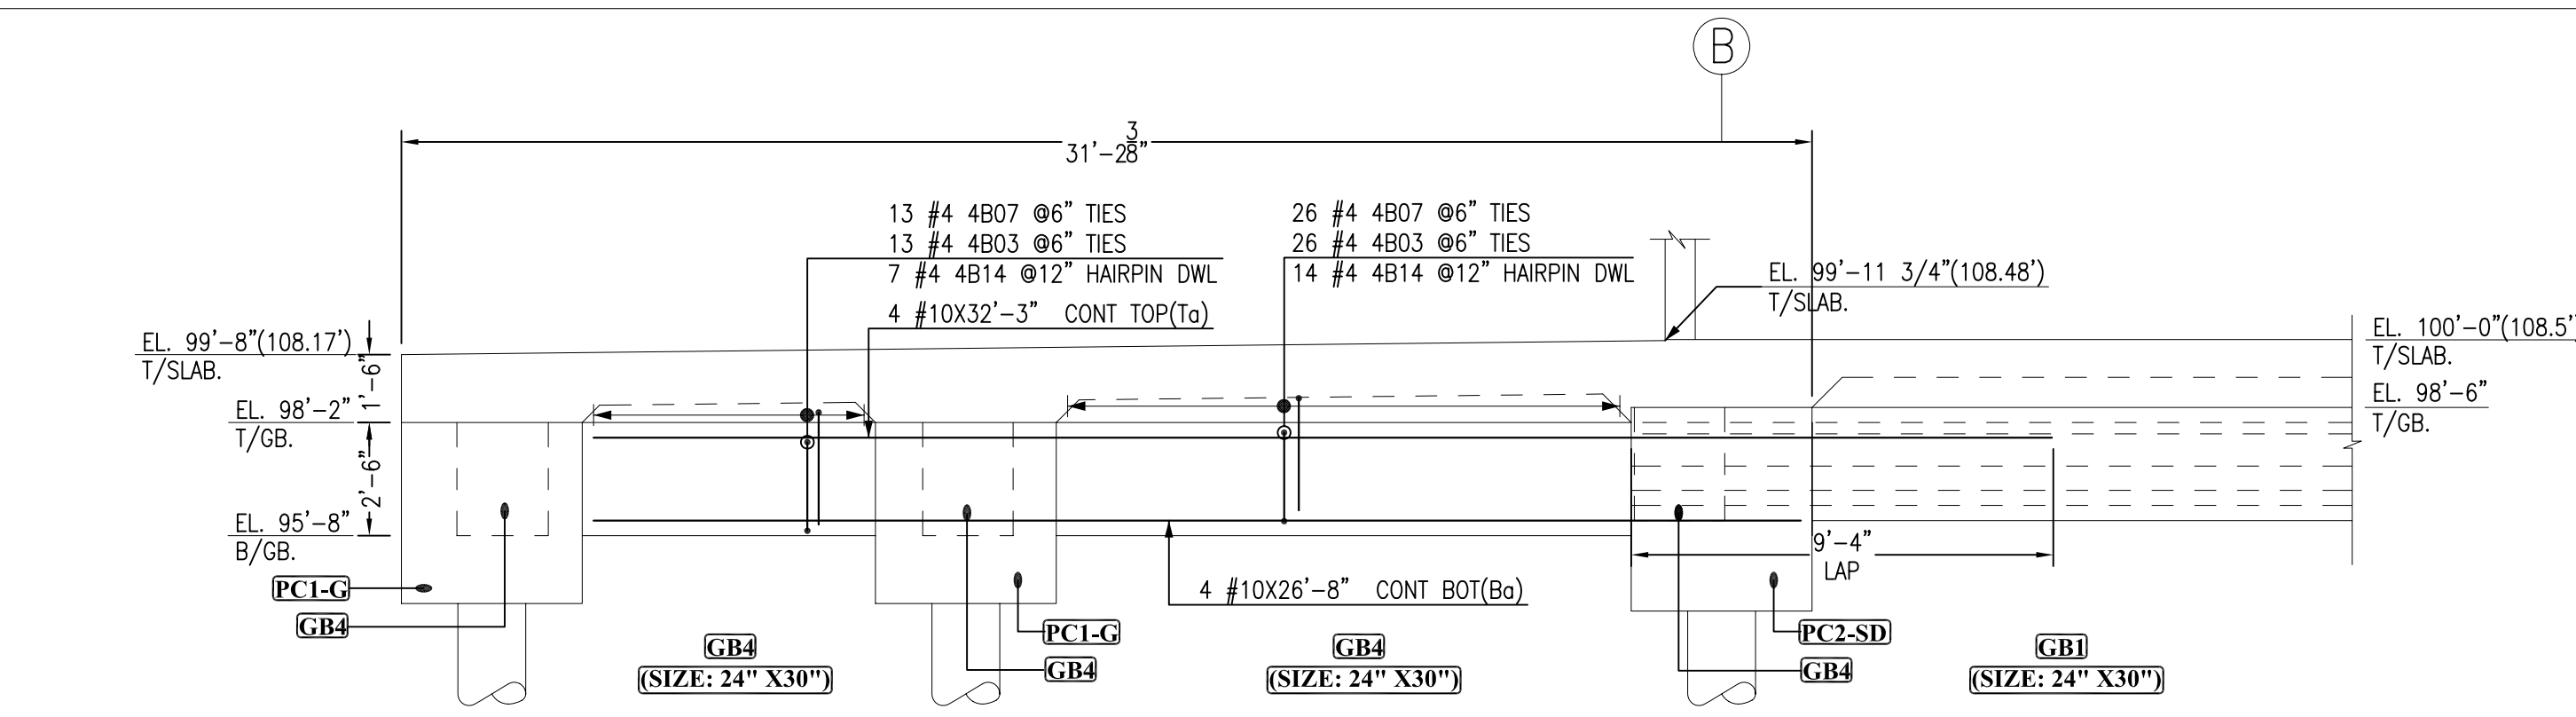


ELEVATION T
SCALE - 1/4"=1'-0"
REF:3/S-303

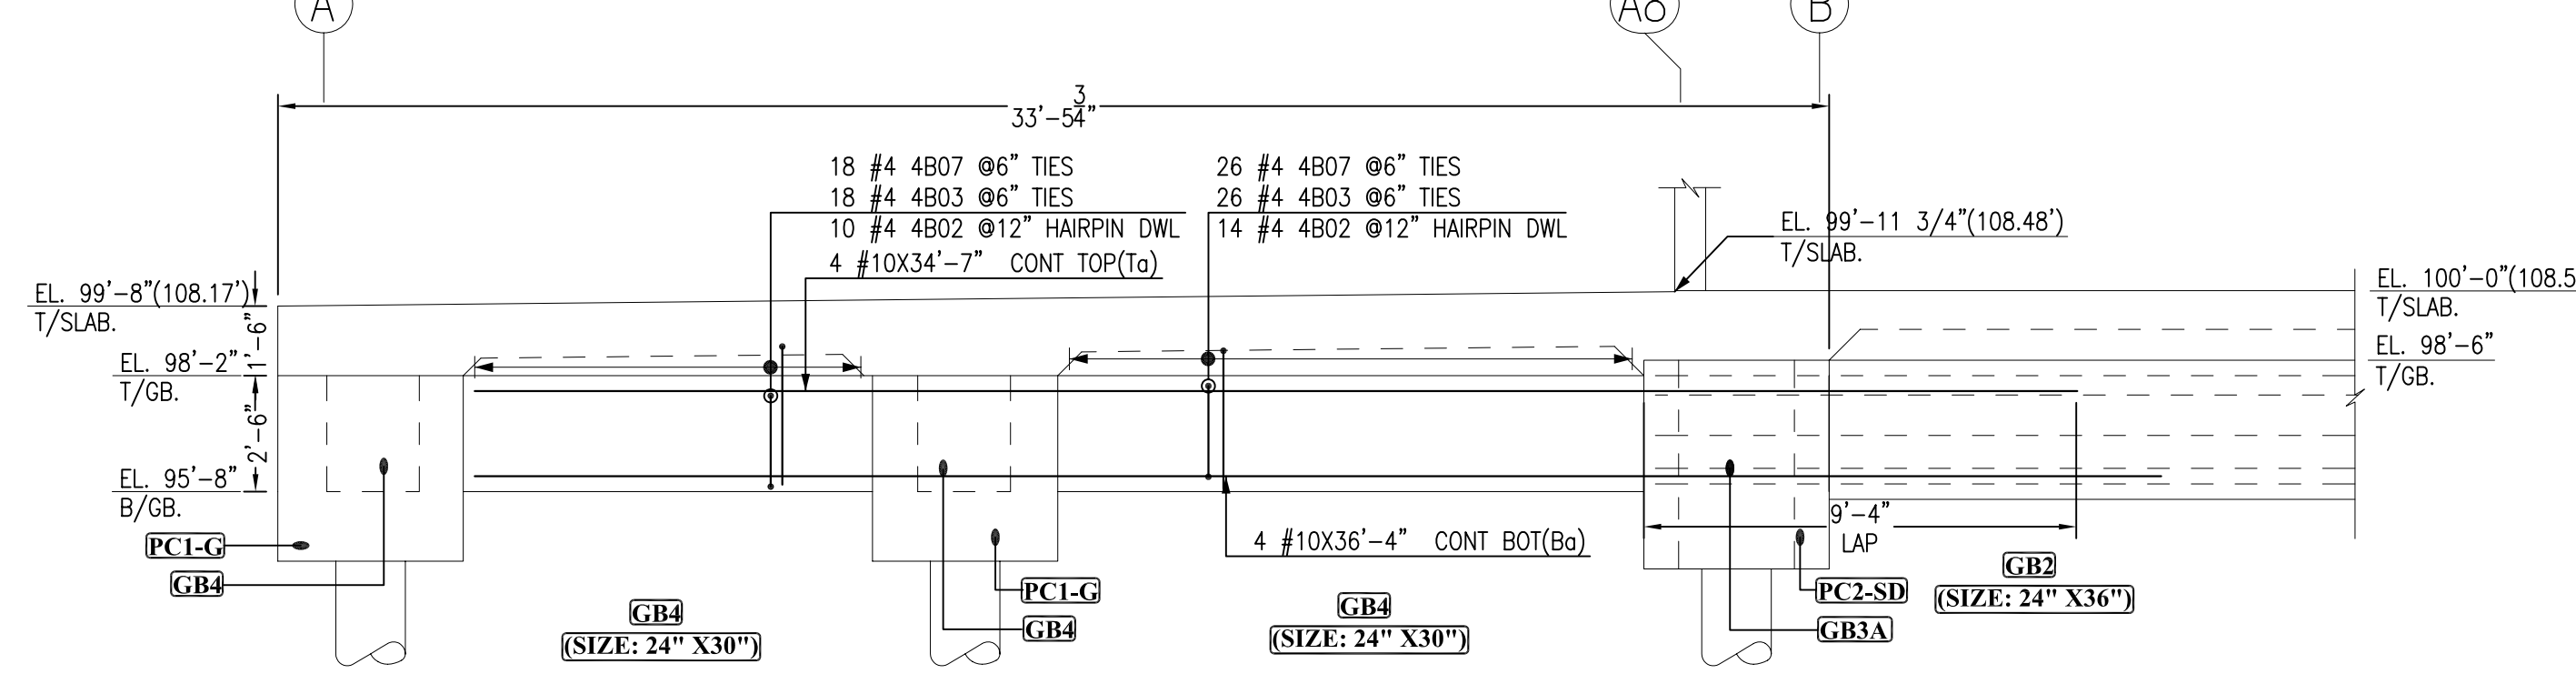


ELEVATION V
SCALE - 1/4"=1'-0"
REF:3/S-303

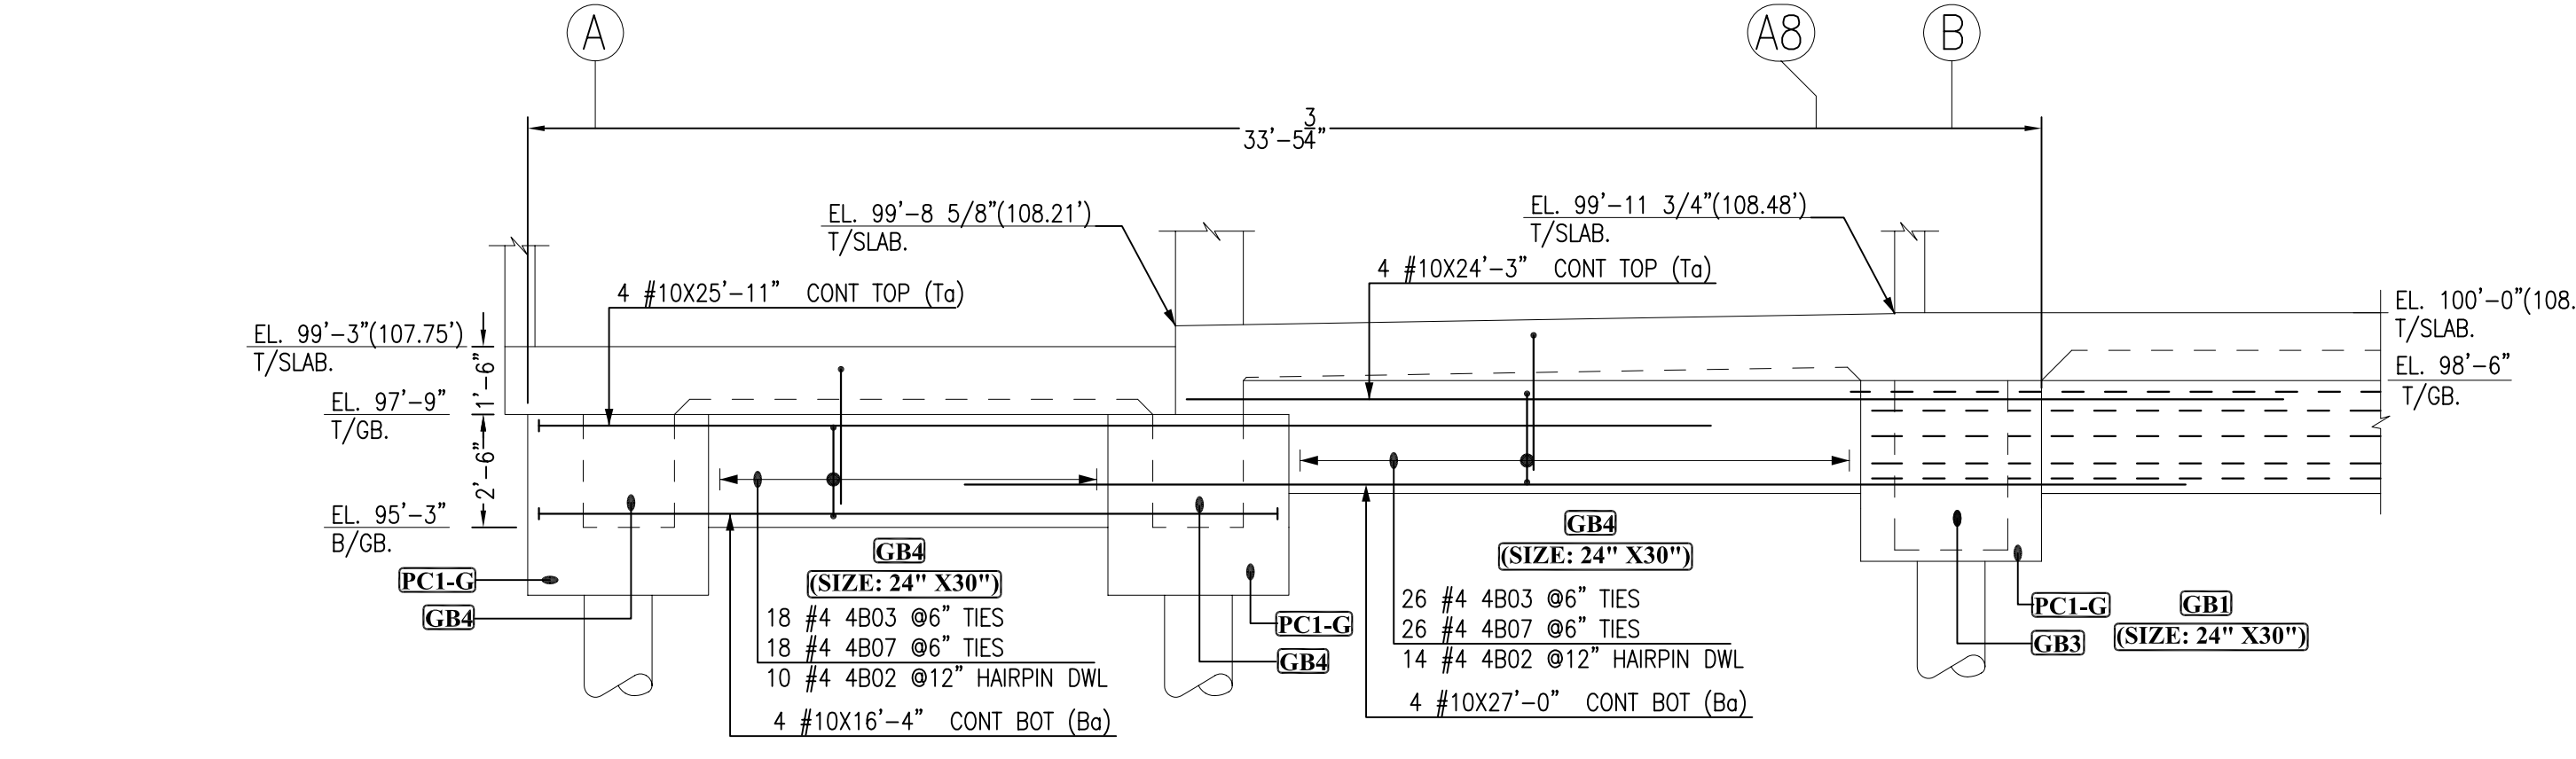

ELEVATION Y
SCALE - 1/4"=1'-0"
REF:1/S-310

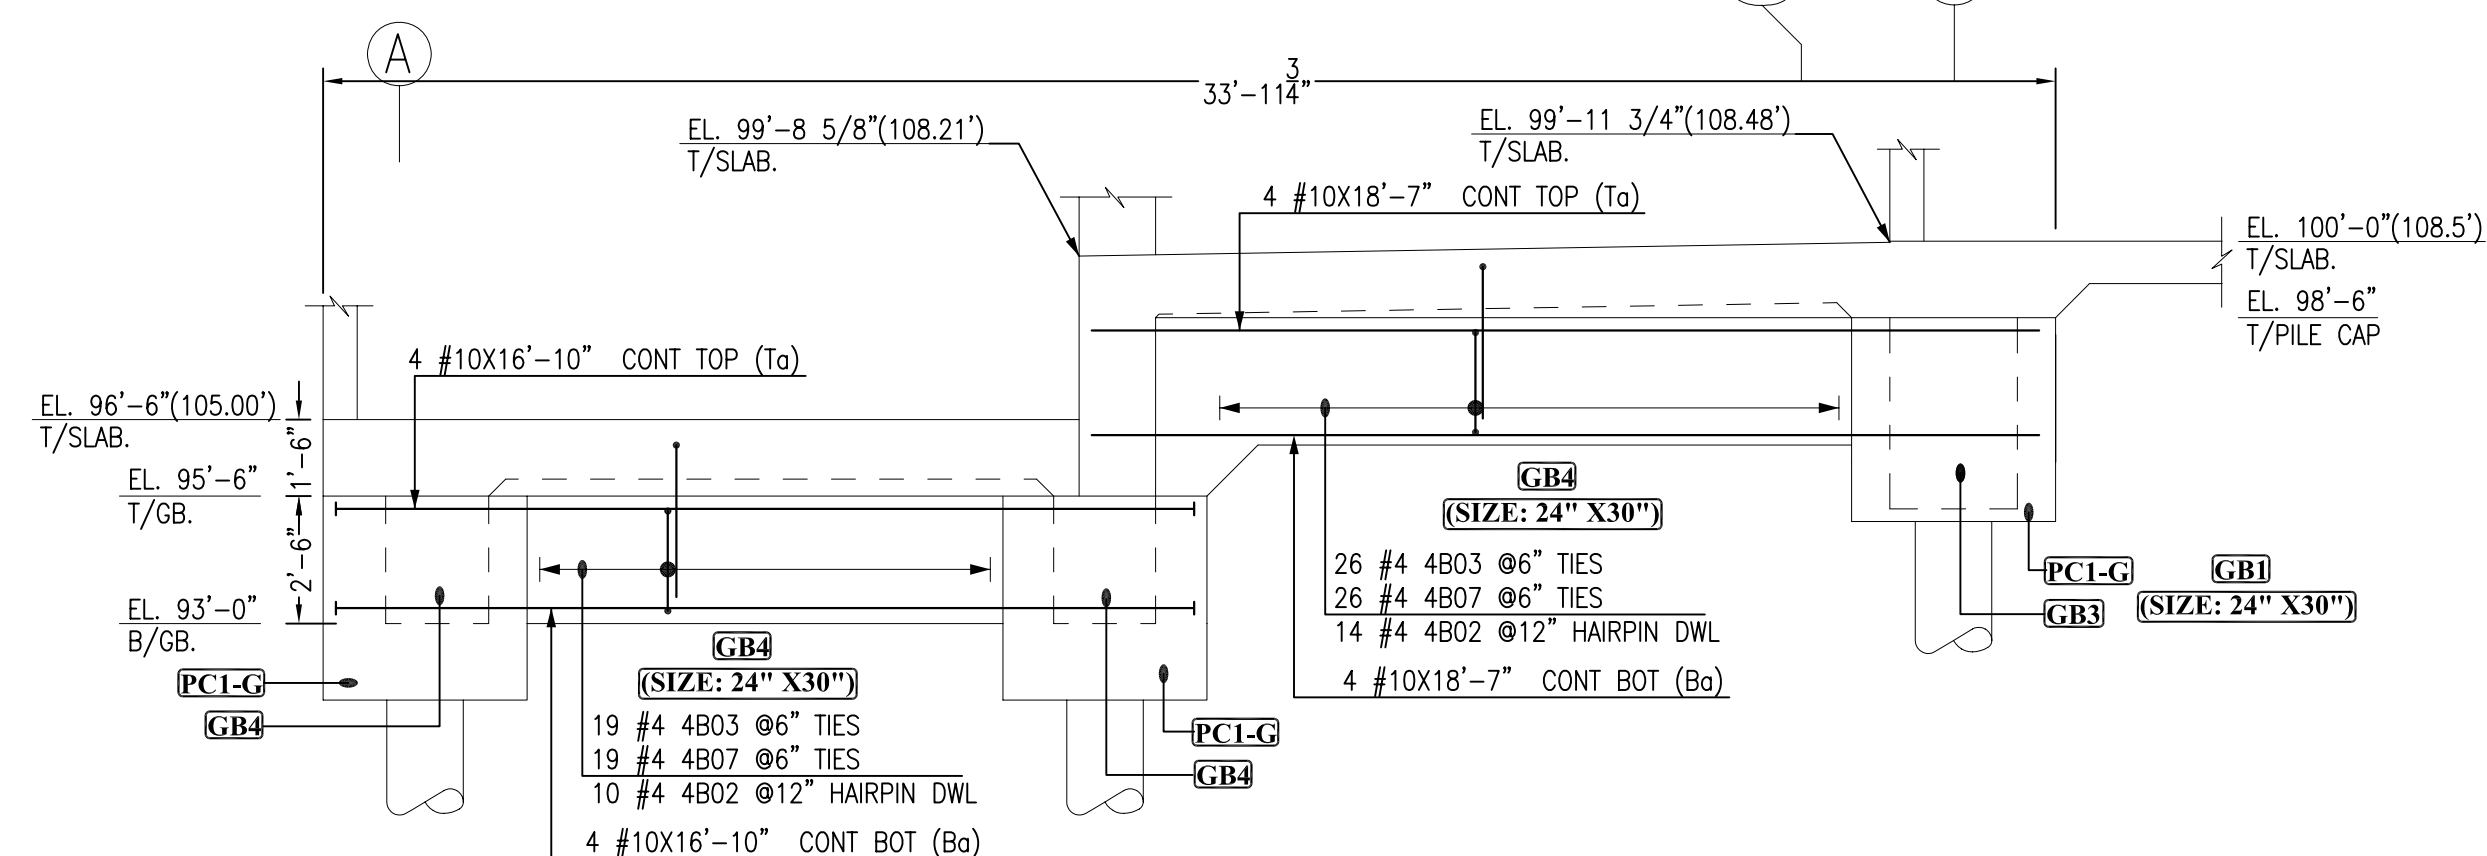


ELEVATION AA
SCALE - 1/4"=1'-0"
REF:1/S-310

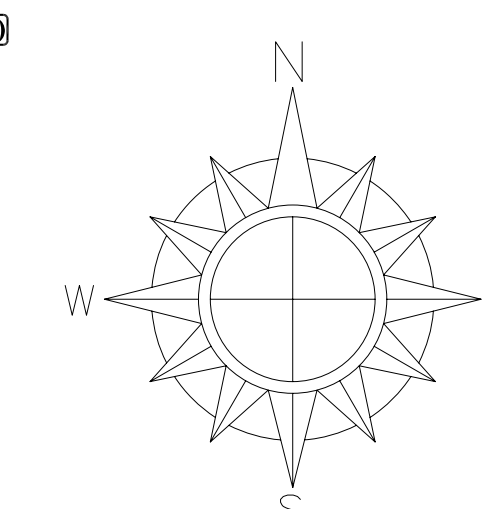


FOR APPROVAL


JOB TITLE: —		PHASE CODE: — — — —		NOTE ALL REINF. GRADE 60 UNO.	REV#	REV. DATE	DESCRIPTION
SHT. CONTENT: GRADE BEAM REINFORCEMENT AREA -B		MADE BY:					
CONTRACTOR: —		CREATED: 11/30/16					
		SUBMITTED: 11/30/16					
JOB NO: —							
SHEET NO: R02K							

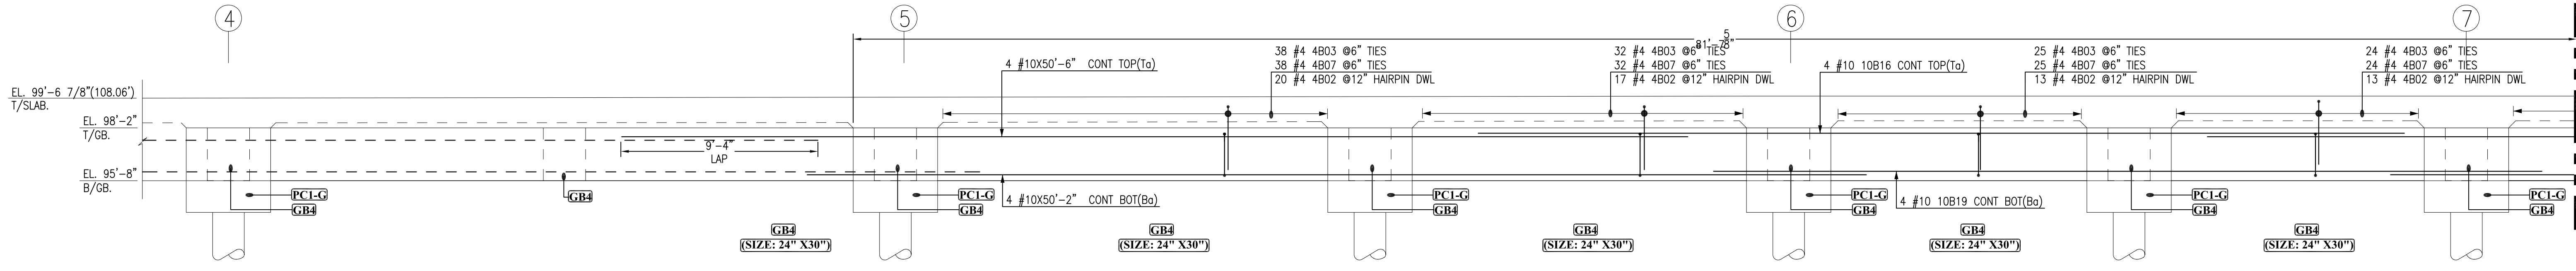


CONTINUATION
ELEVATION (AB)
SCALE - 1/4"=1'-0"
REF:2/S-310
PROVIDE FIELD CUT&BENT IF REQUIRED.

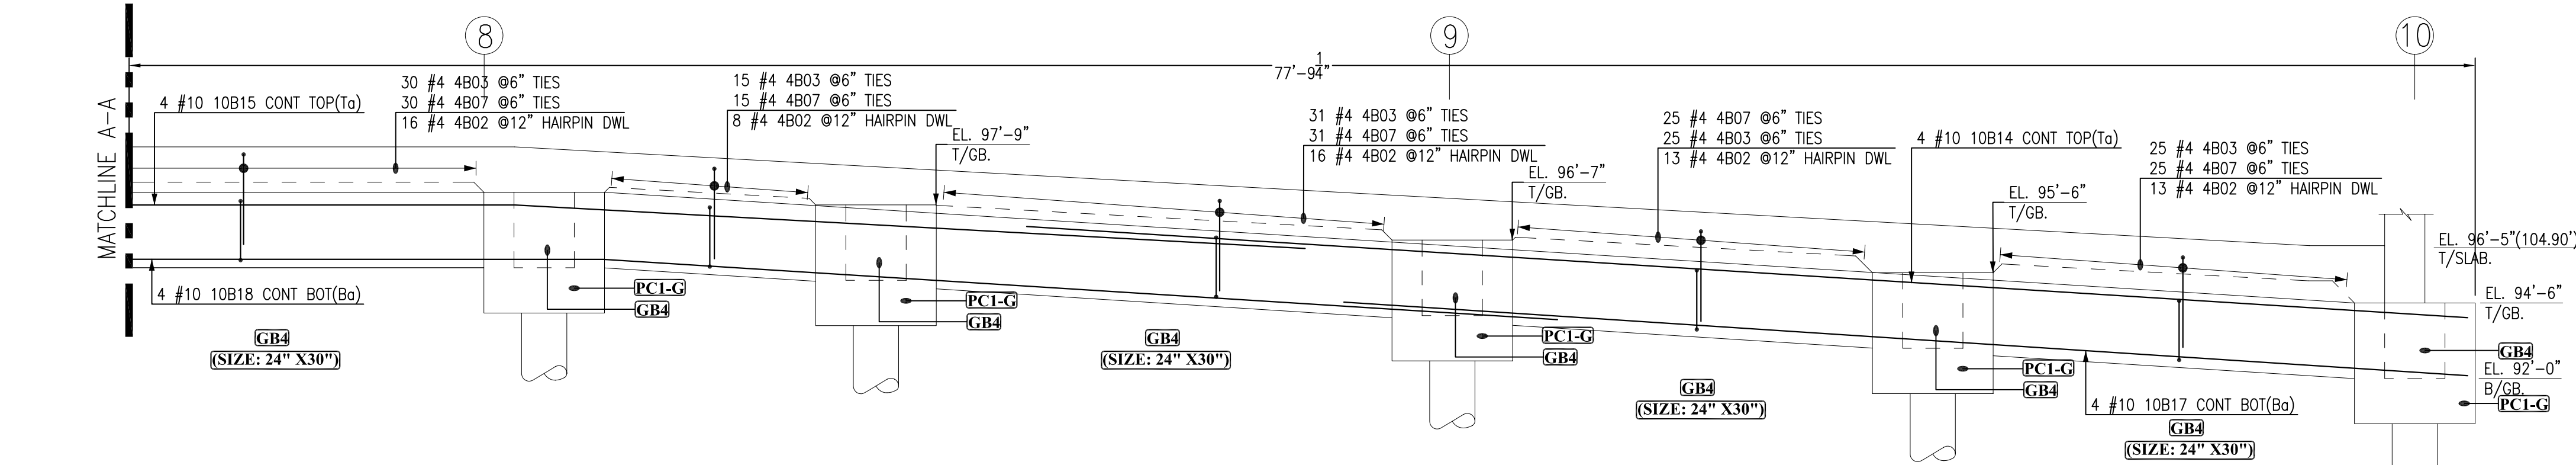


ELEVATION (AB)
SCALE - 1/4"=1'-0"
REF:2/S-310
PROVIDE FIELD CUT&BENT IF REQUIRED.

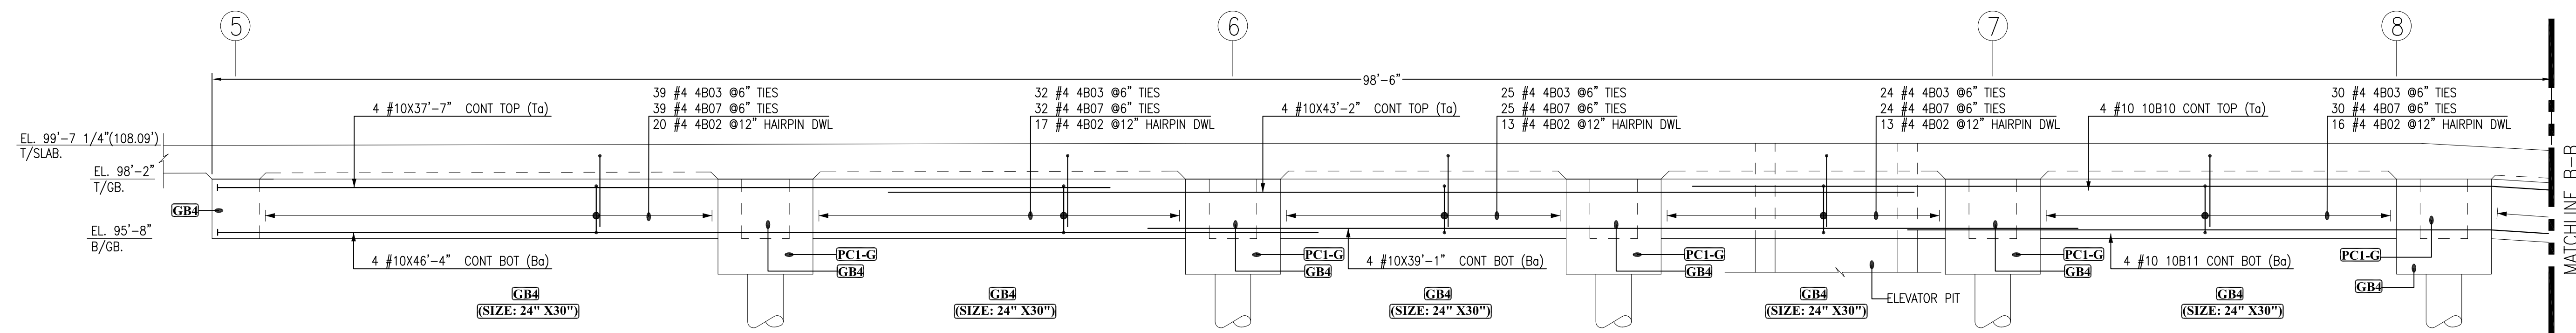

CONTINUATION
ELEVATION (AC)
SCALE - 1/4"=1'-0"
REF:2/S-310











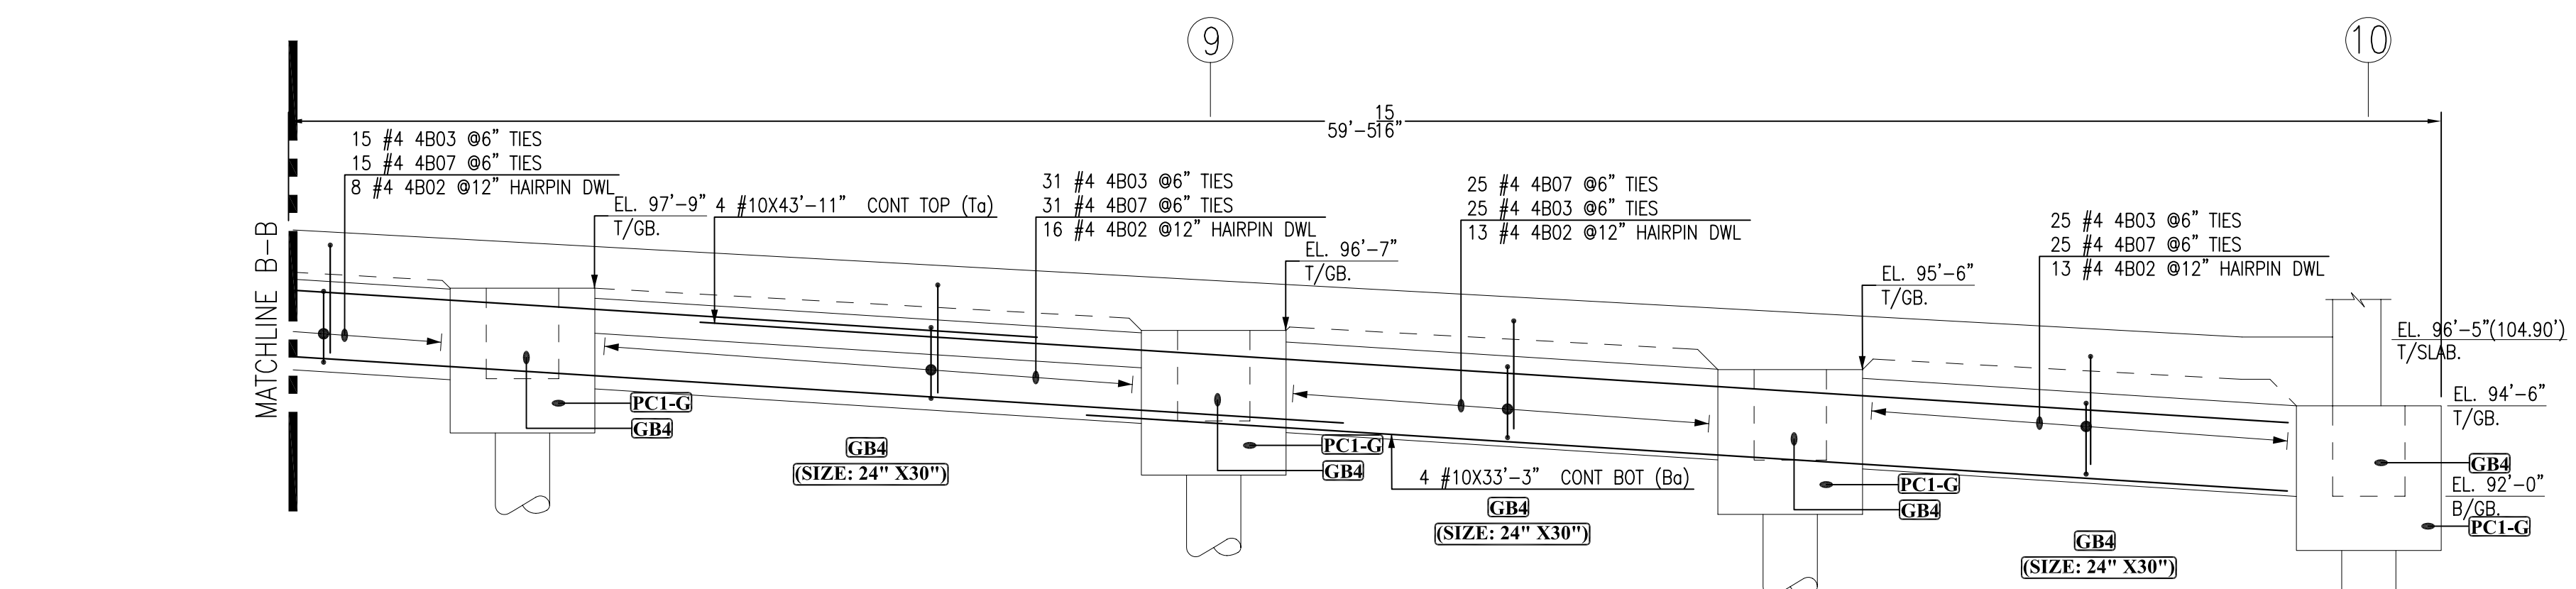


ELEVATION (AC)
SCALE - 1/4"=1'-0"
REF:2/S-310

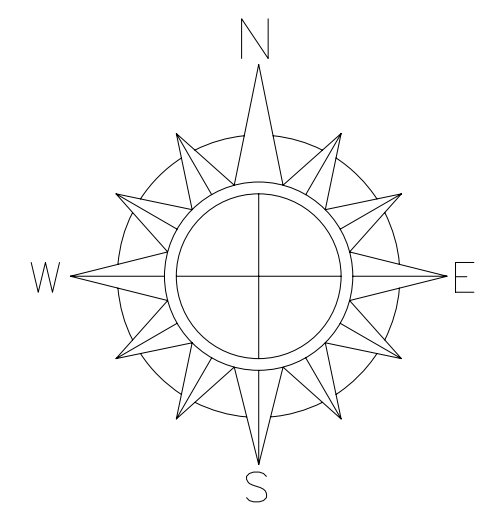


FOR APPROVAL

SHEET NO: R02L		JOB NO: —		JOB TITLE: —		PHASE CODE: — — — —					
				SHT. CONTENT: GRADE BEAM REINFORCEMENT AREA —B		MADE BY:					
				GRADE		CREATED: 11/30/16					
				CONTRACTOR: —		SUBMITTED: 11/30/16					
										NOTE ALL REINF. GRADE 60 UNO.	

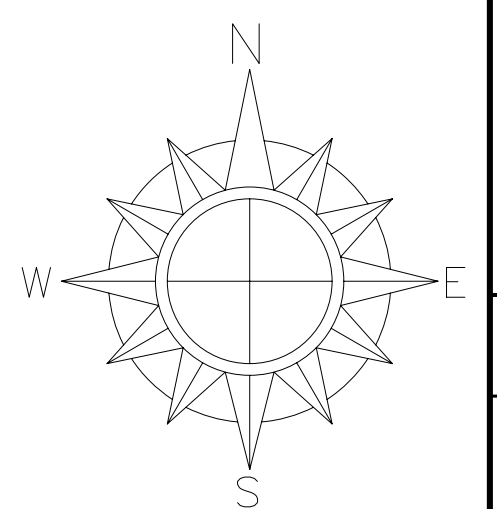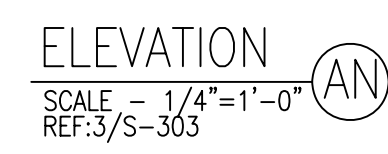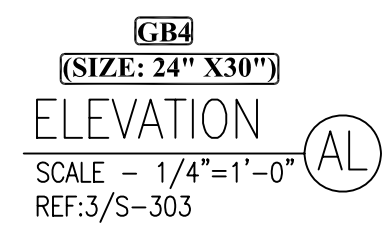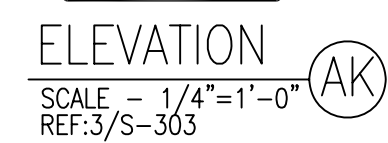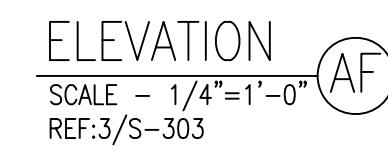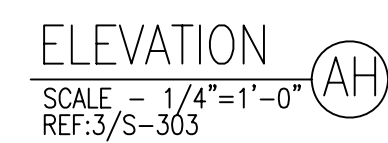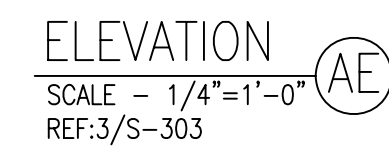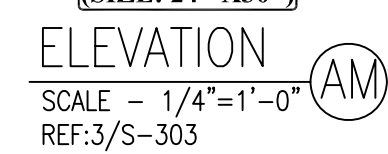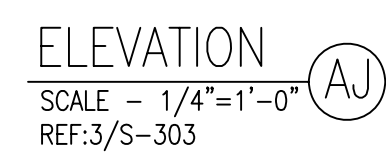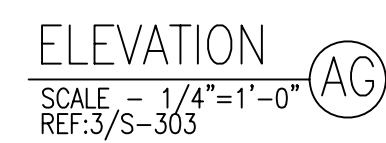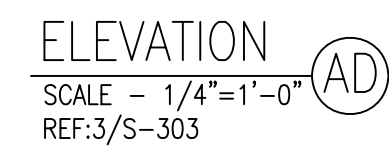


FOR APPROVAL

SHEET NO: R02M		JOB NO: —		JOB TITLE: —		SHT. CONTENT: GRADE BEAM REINFORCEMENT AREA -B		CONTRACTOR: —		SUBMITTED: 11/30/16		CREATED: 11/30/16		MADE BY: —		PHASE CODE: — — — —		REV#		REV. DATE		DESCRIPTION			
										NOTE ALL REINF. GRADE 60 UNO.										△		12/05/16		FOR APPROVAL	

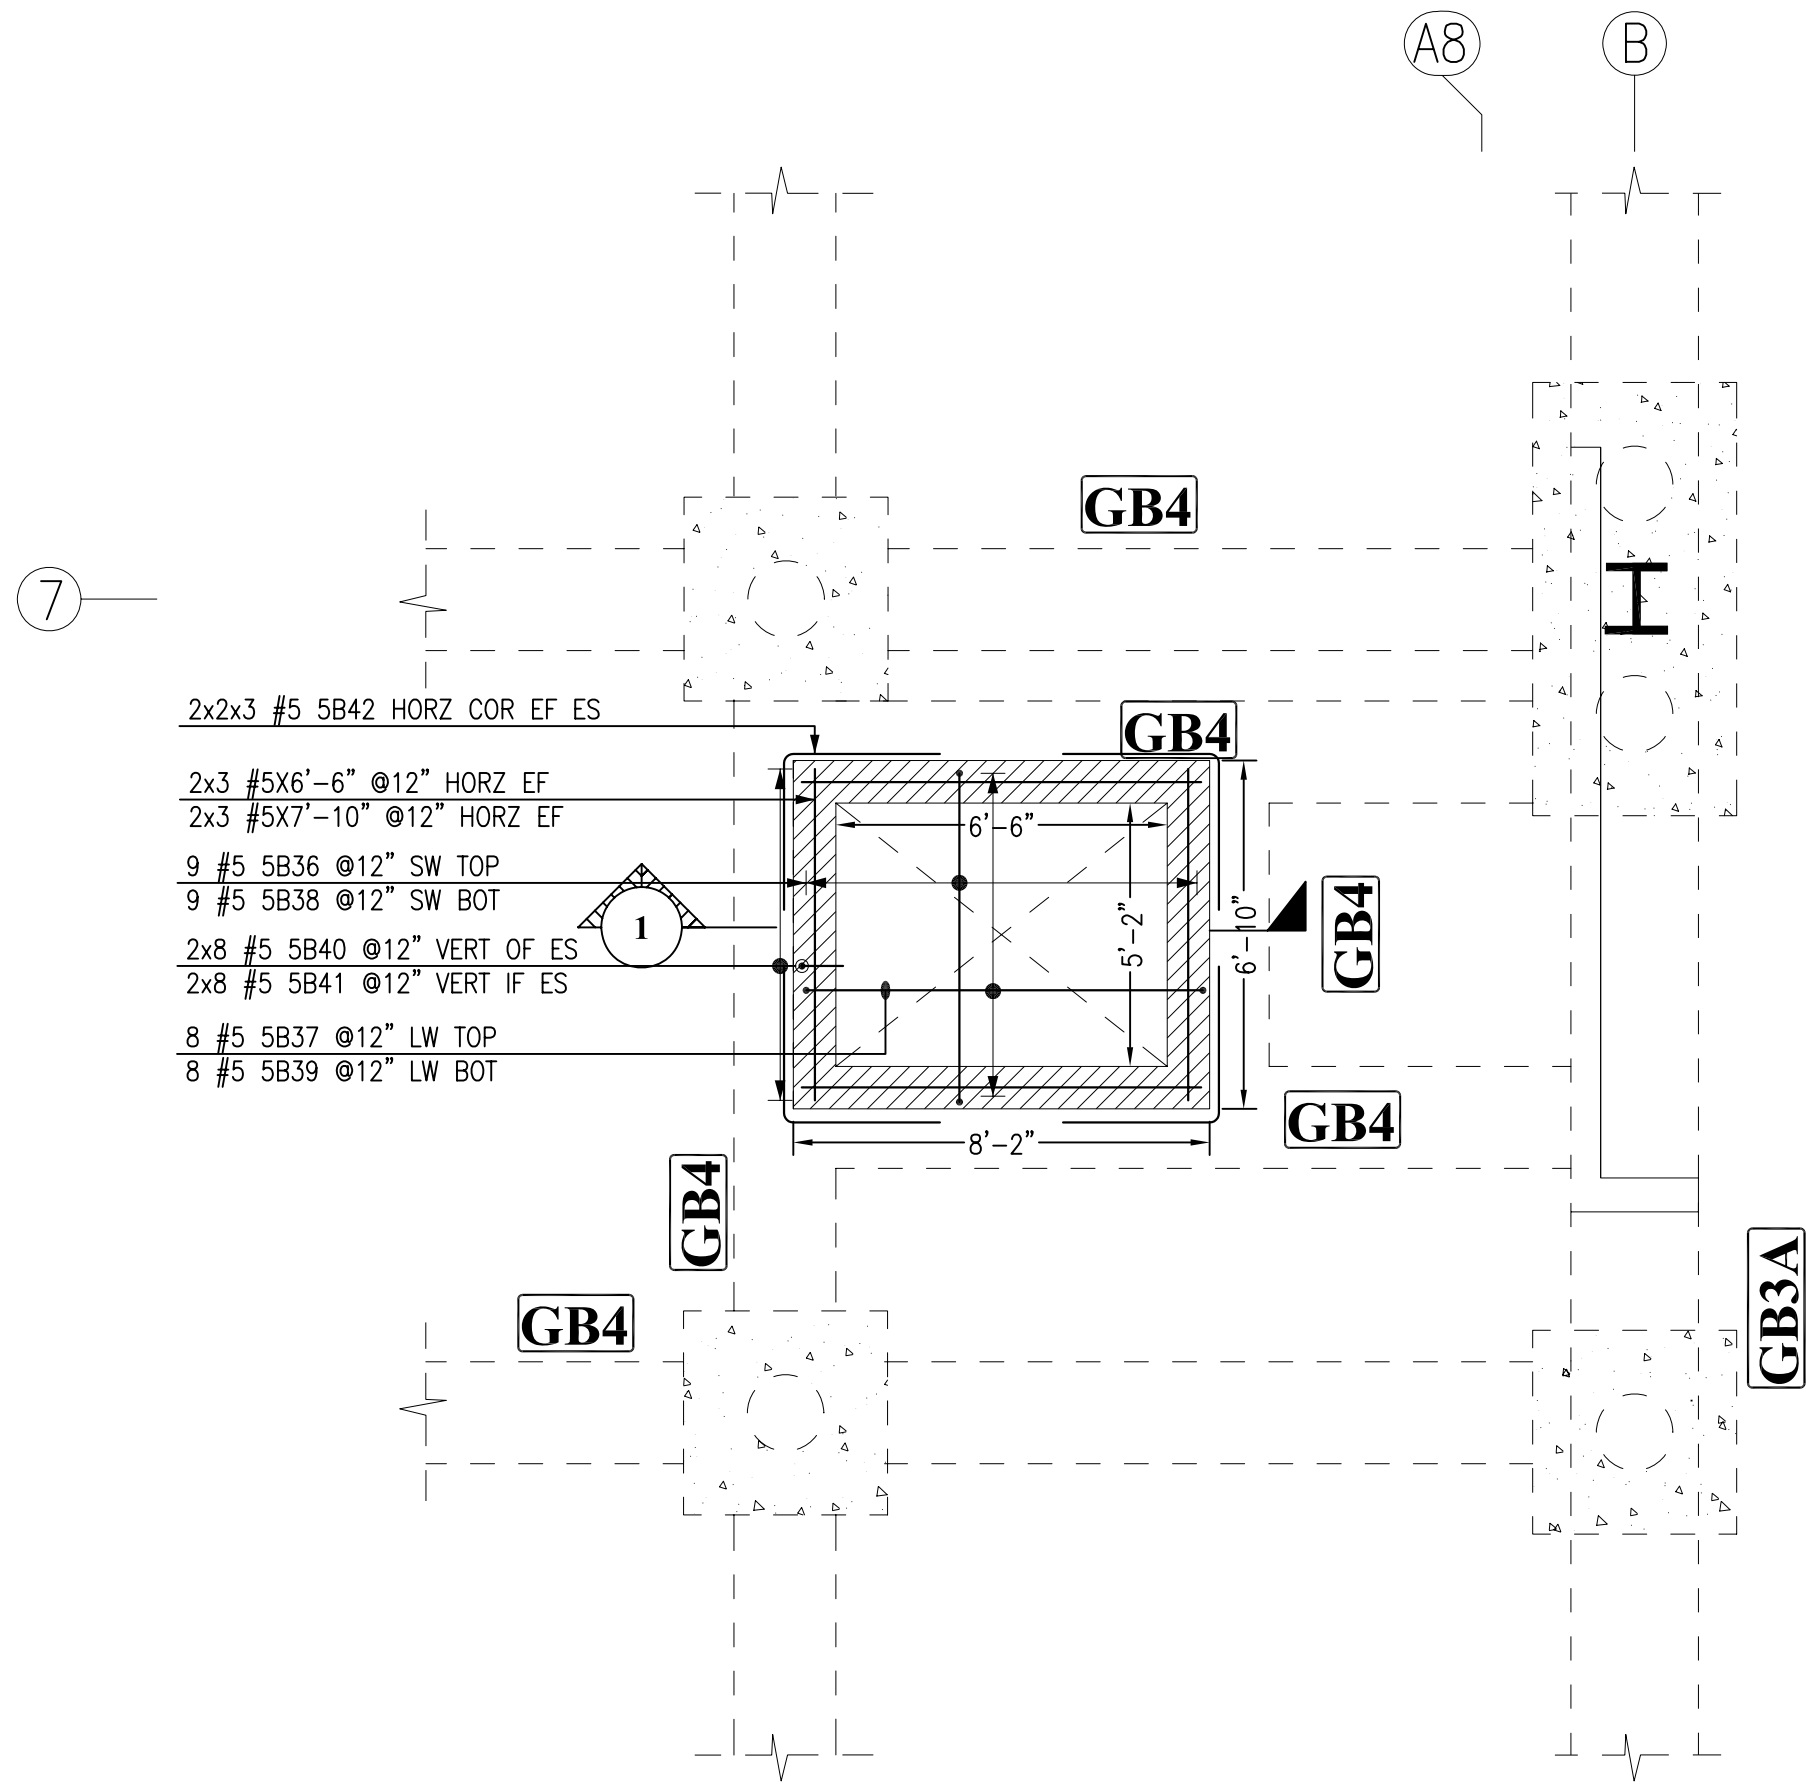

DETAIL
SCALE - 1/4"=1'-0"
REF:1/S-308

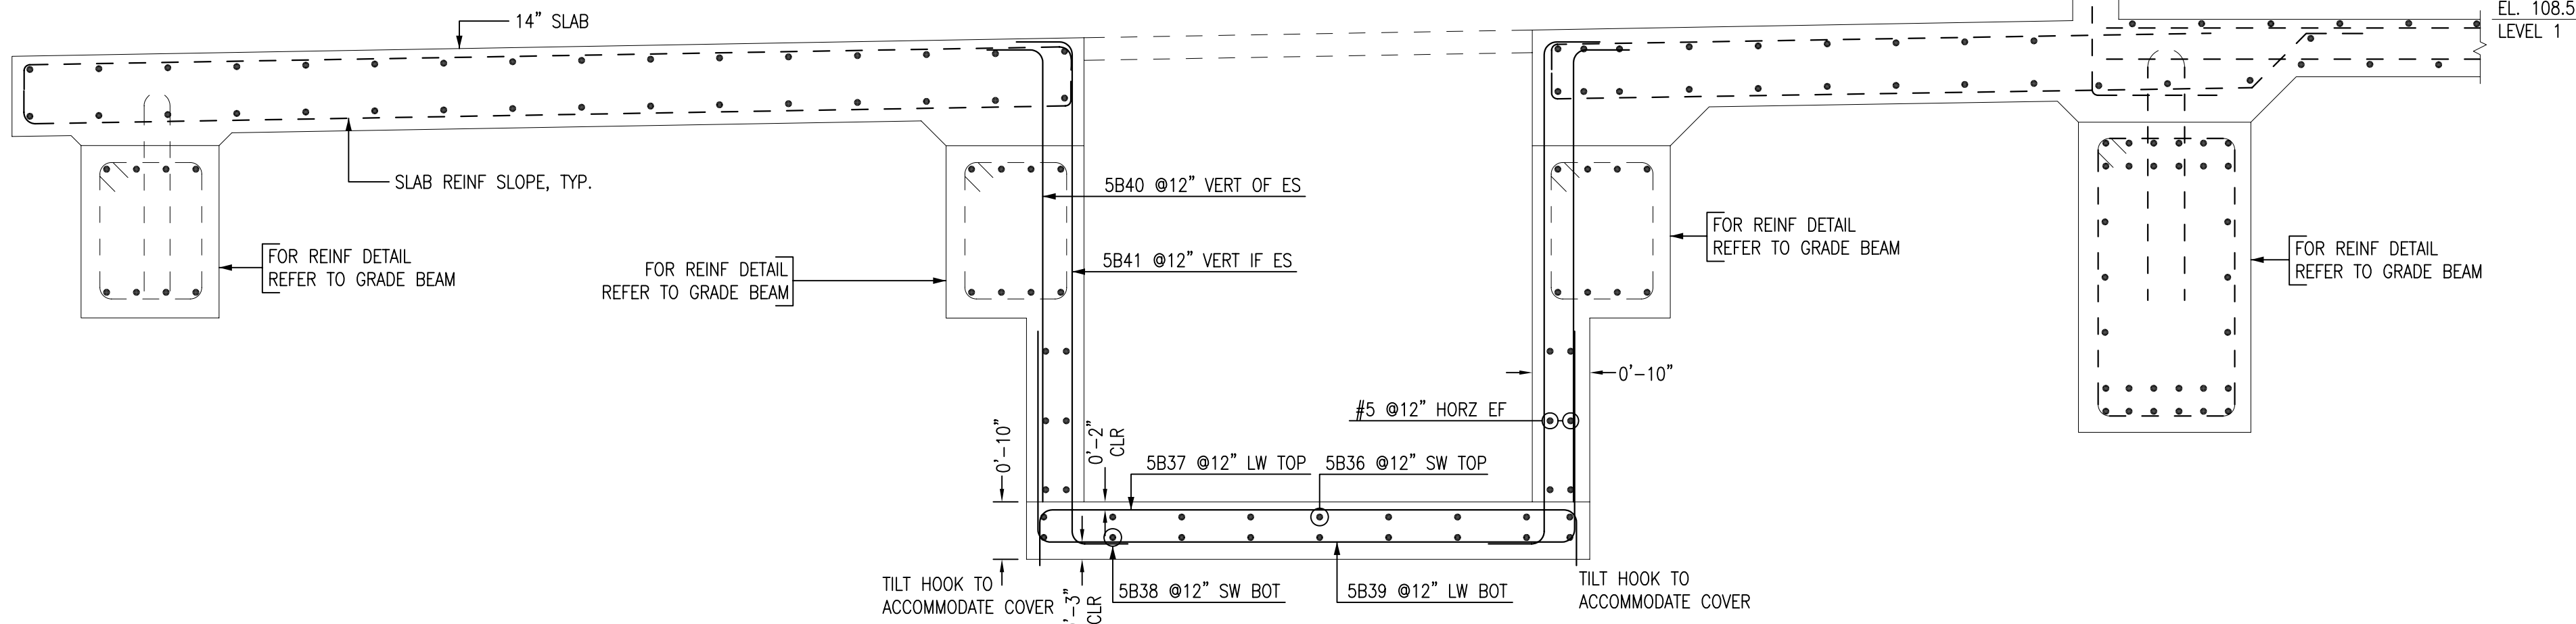

SECTION
SCALE - 1/2"=1'-0"
REF:8/S309

ABBREVIATIONS	
TOP	-
BOTTOM	BOT
CONTINUOUS	CONT
CORNER	COR
VERTICAL	VERT
DOWEL	DWL
REFERENCE	REF
TOP 1st LAYER	Ta
TOP 2nd LAYER	Tb
BOT 1st LAYER	Ba
BOT 2nd LAYER	Bb
INTERSECTION	INT
EACH FACE	EF
EACH SIDE	ES
CONSTRUCTION JOINT	C.J

THIS PLACING DRAWING IS PREPARED IN ACCORDANCE WITH
STR. DRAWING NO S-121B

THIS DRAWING TO BE USED
FOR REBAR PLACEMENT ONLY



ABBREVIATIONS	
TOP OF SLAB	T/SLAB
TOP OF GRADE BEAM	T/GB
BOT OF GRADE BEAM	B/GB

LAP SCHEDULE		
SIZE	4000 PSI	
	TOP	OTHERS
#3	32"	24"
#4	41"	31"
#5	51"	39"
#6	62"	47"
#7	89"	68"
#8	102"	78"
#9	114"	87"
#10	128"	98"


LAP SCHEDULE		
SIZE	5000 PSI	
	TOP	OTHERS
#3	23"	17"
#4	30"	23"
#5	37"	28"
#6	45"	34"
#7	64"	49"
#8	73"	56"
#9	82"	63"
#10	93"	71"

LAP SCHEDULE		
SIZE	5000 PSI	
	TOP	OTHERS
#3	27"	21"
#4	36"	28"
#5	45"	34"
#6	54"	41"
#7	78"	60"
#8	90"	69"
#9	101"	78"
#10	112"	86"
#11	123"	95"

LEGEND

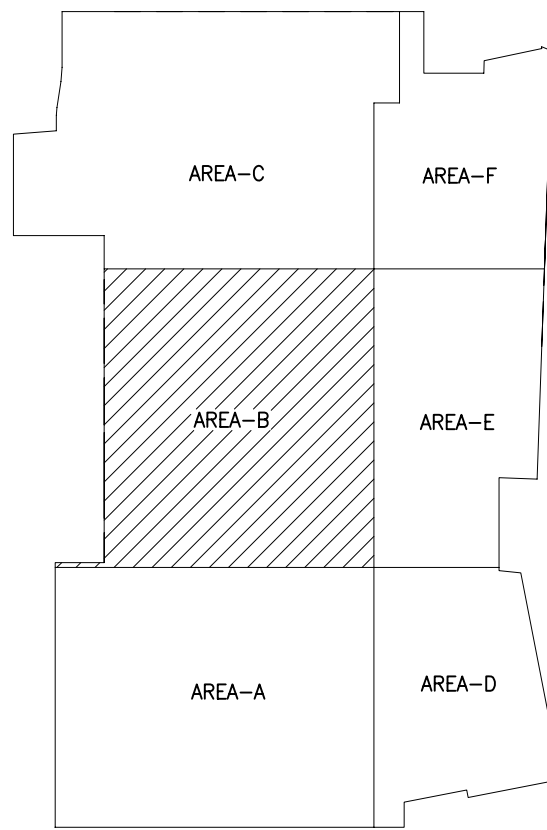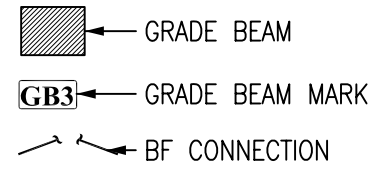

KEY PLAN AREA-B
SCALE - NTS
REF:3-121B

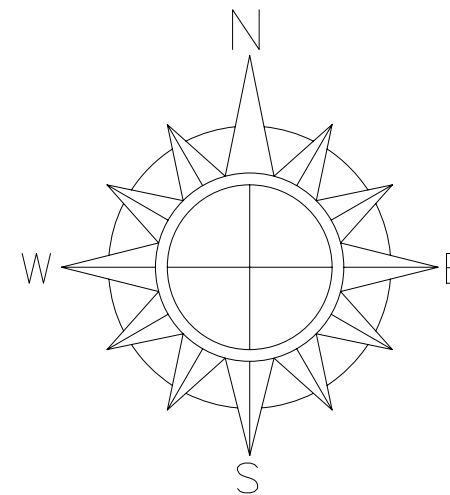

DESCRIPTION		FOR APPROVAL	
REV#	REV DATE	12/08/16	
1			
NOTE ALL REIN. GRADE 60 UNO.			
PHASE CODE: ---			
MADE BY: 11/30/16			
CREATED: 11/30/16			
SUBMITTED: 11/30/16			
JOB TITLE: I			
SHT CONTENT: GRADE BEAM REINFORCEMENT AREA -B			
CONTRACTOR: I			
SHEET NO: R02N			