
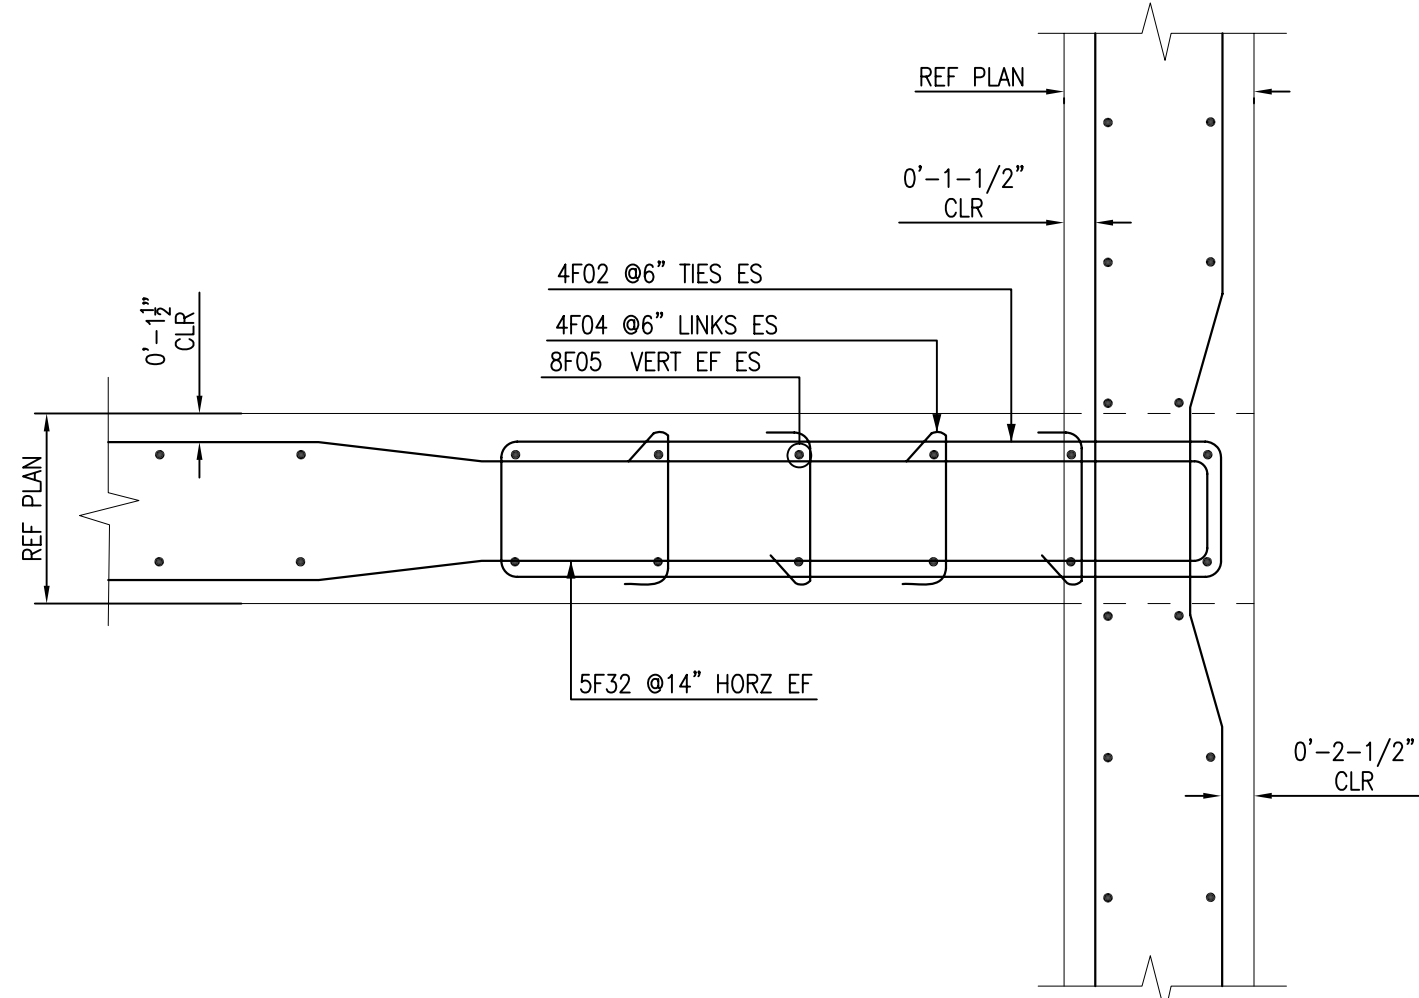
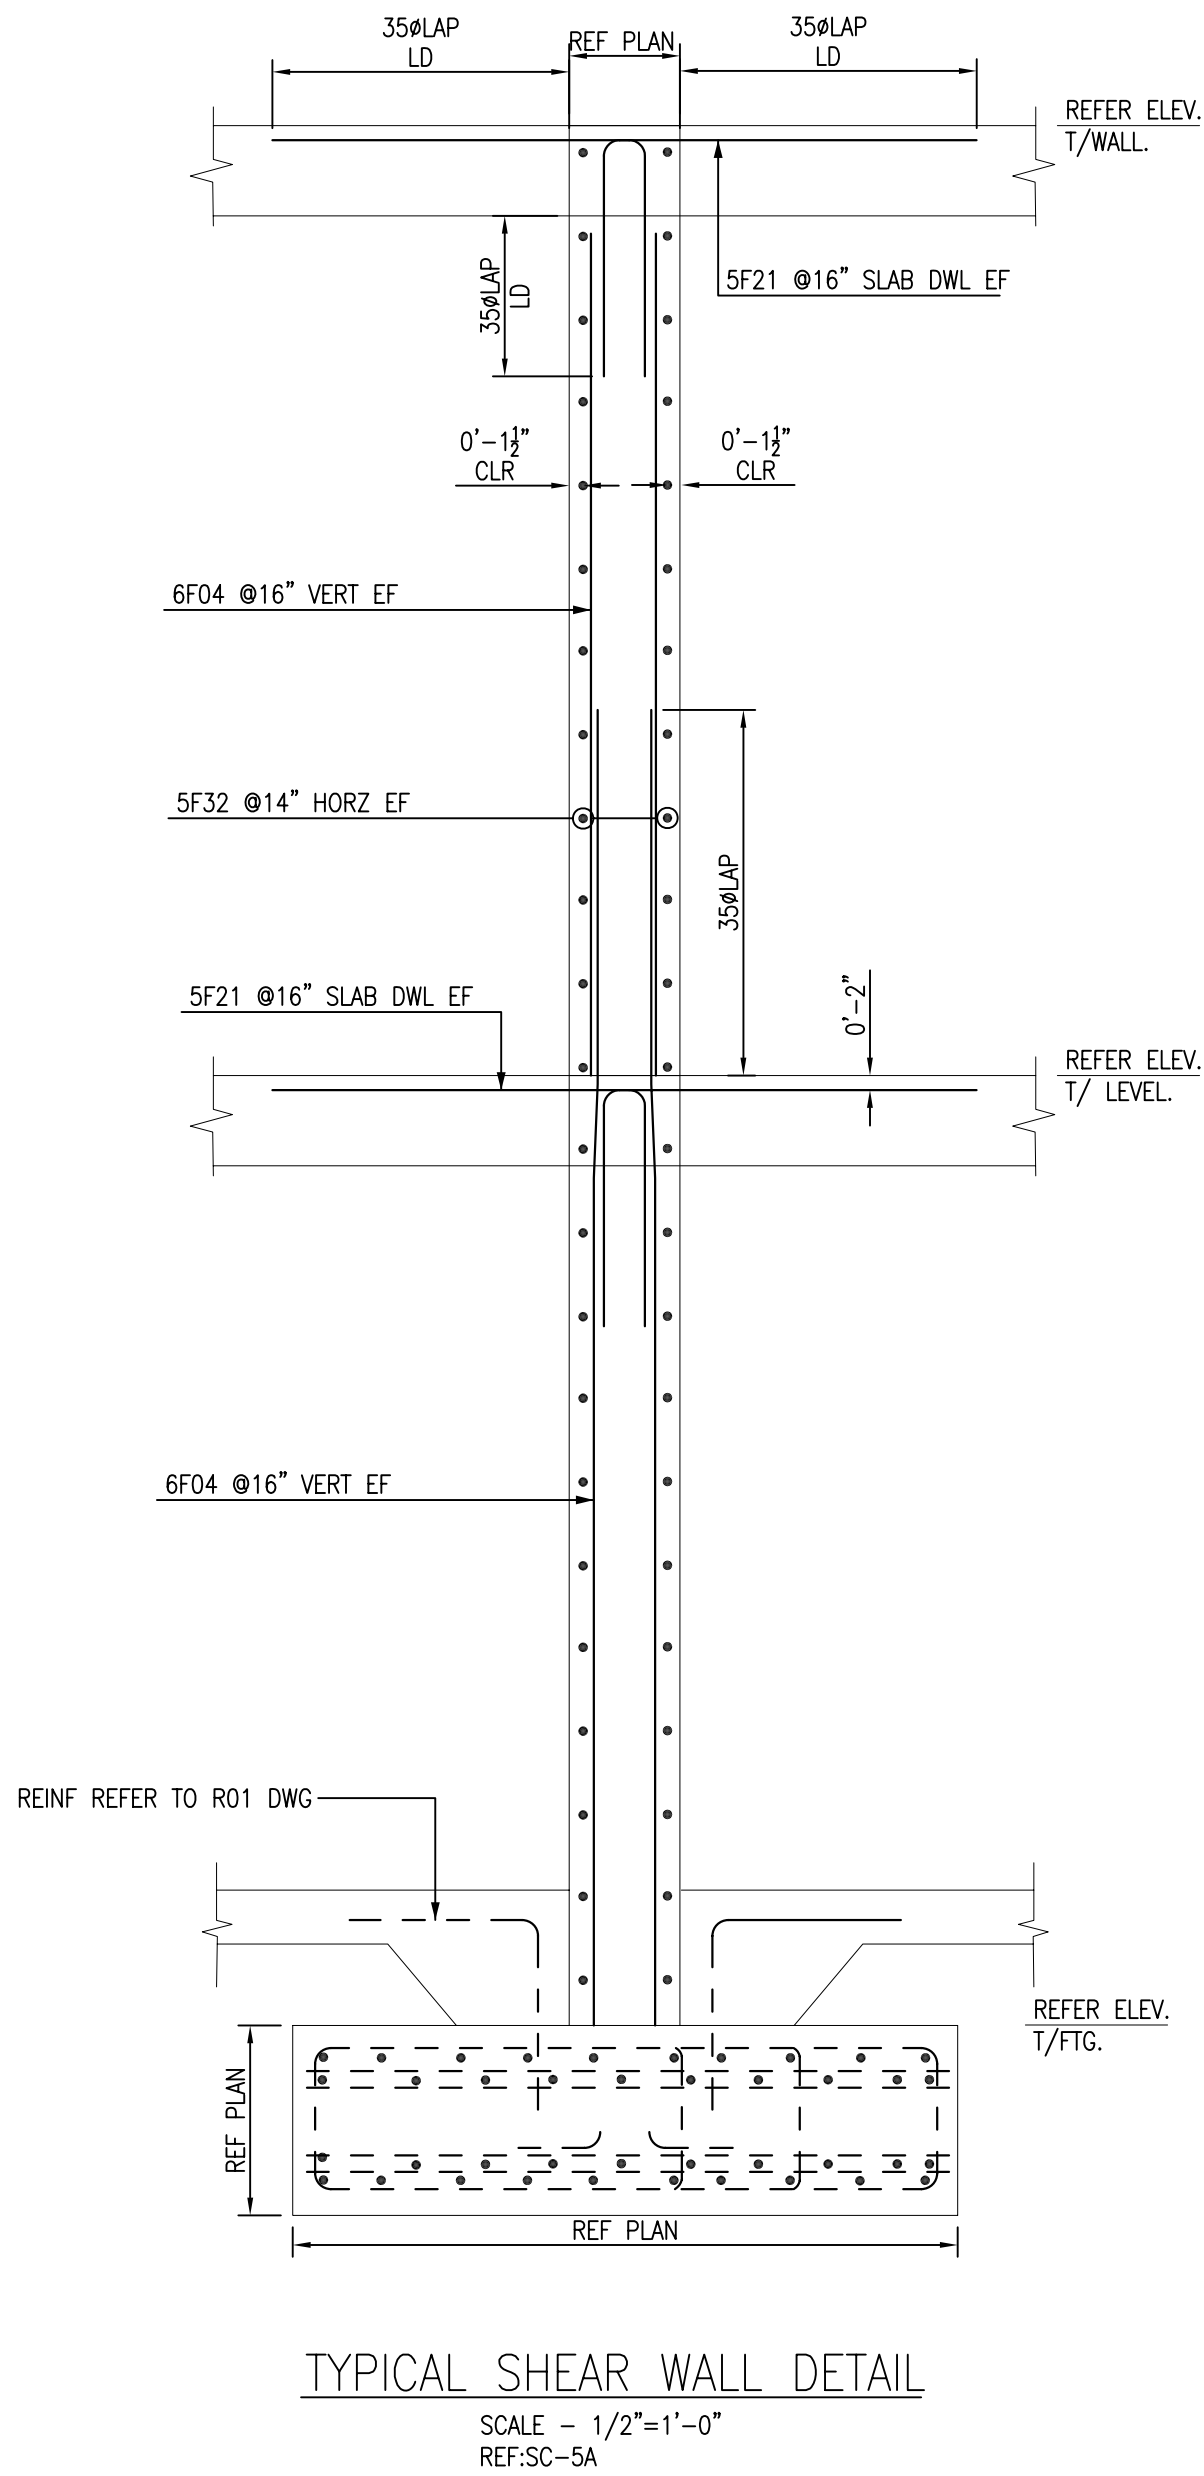


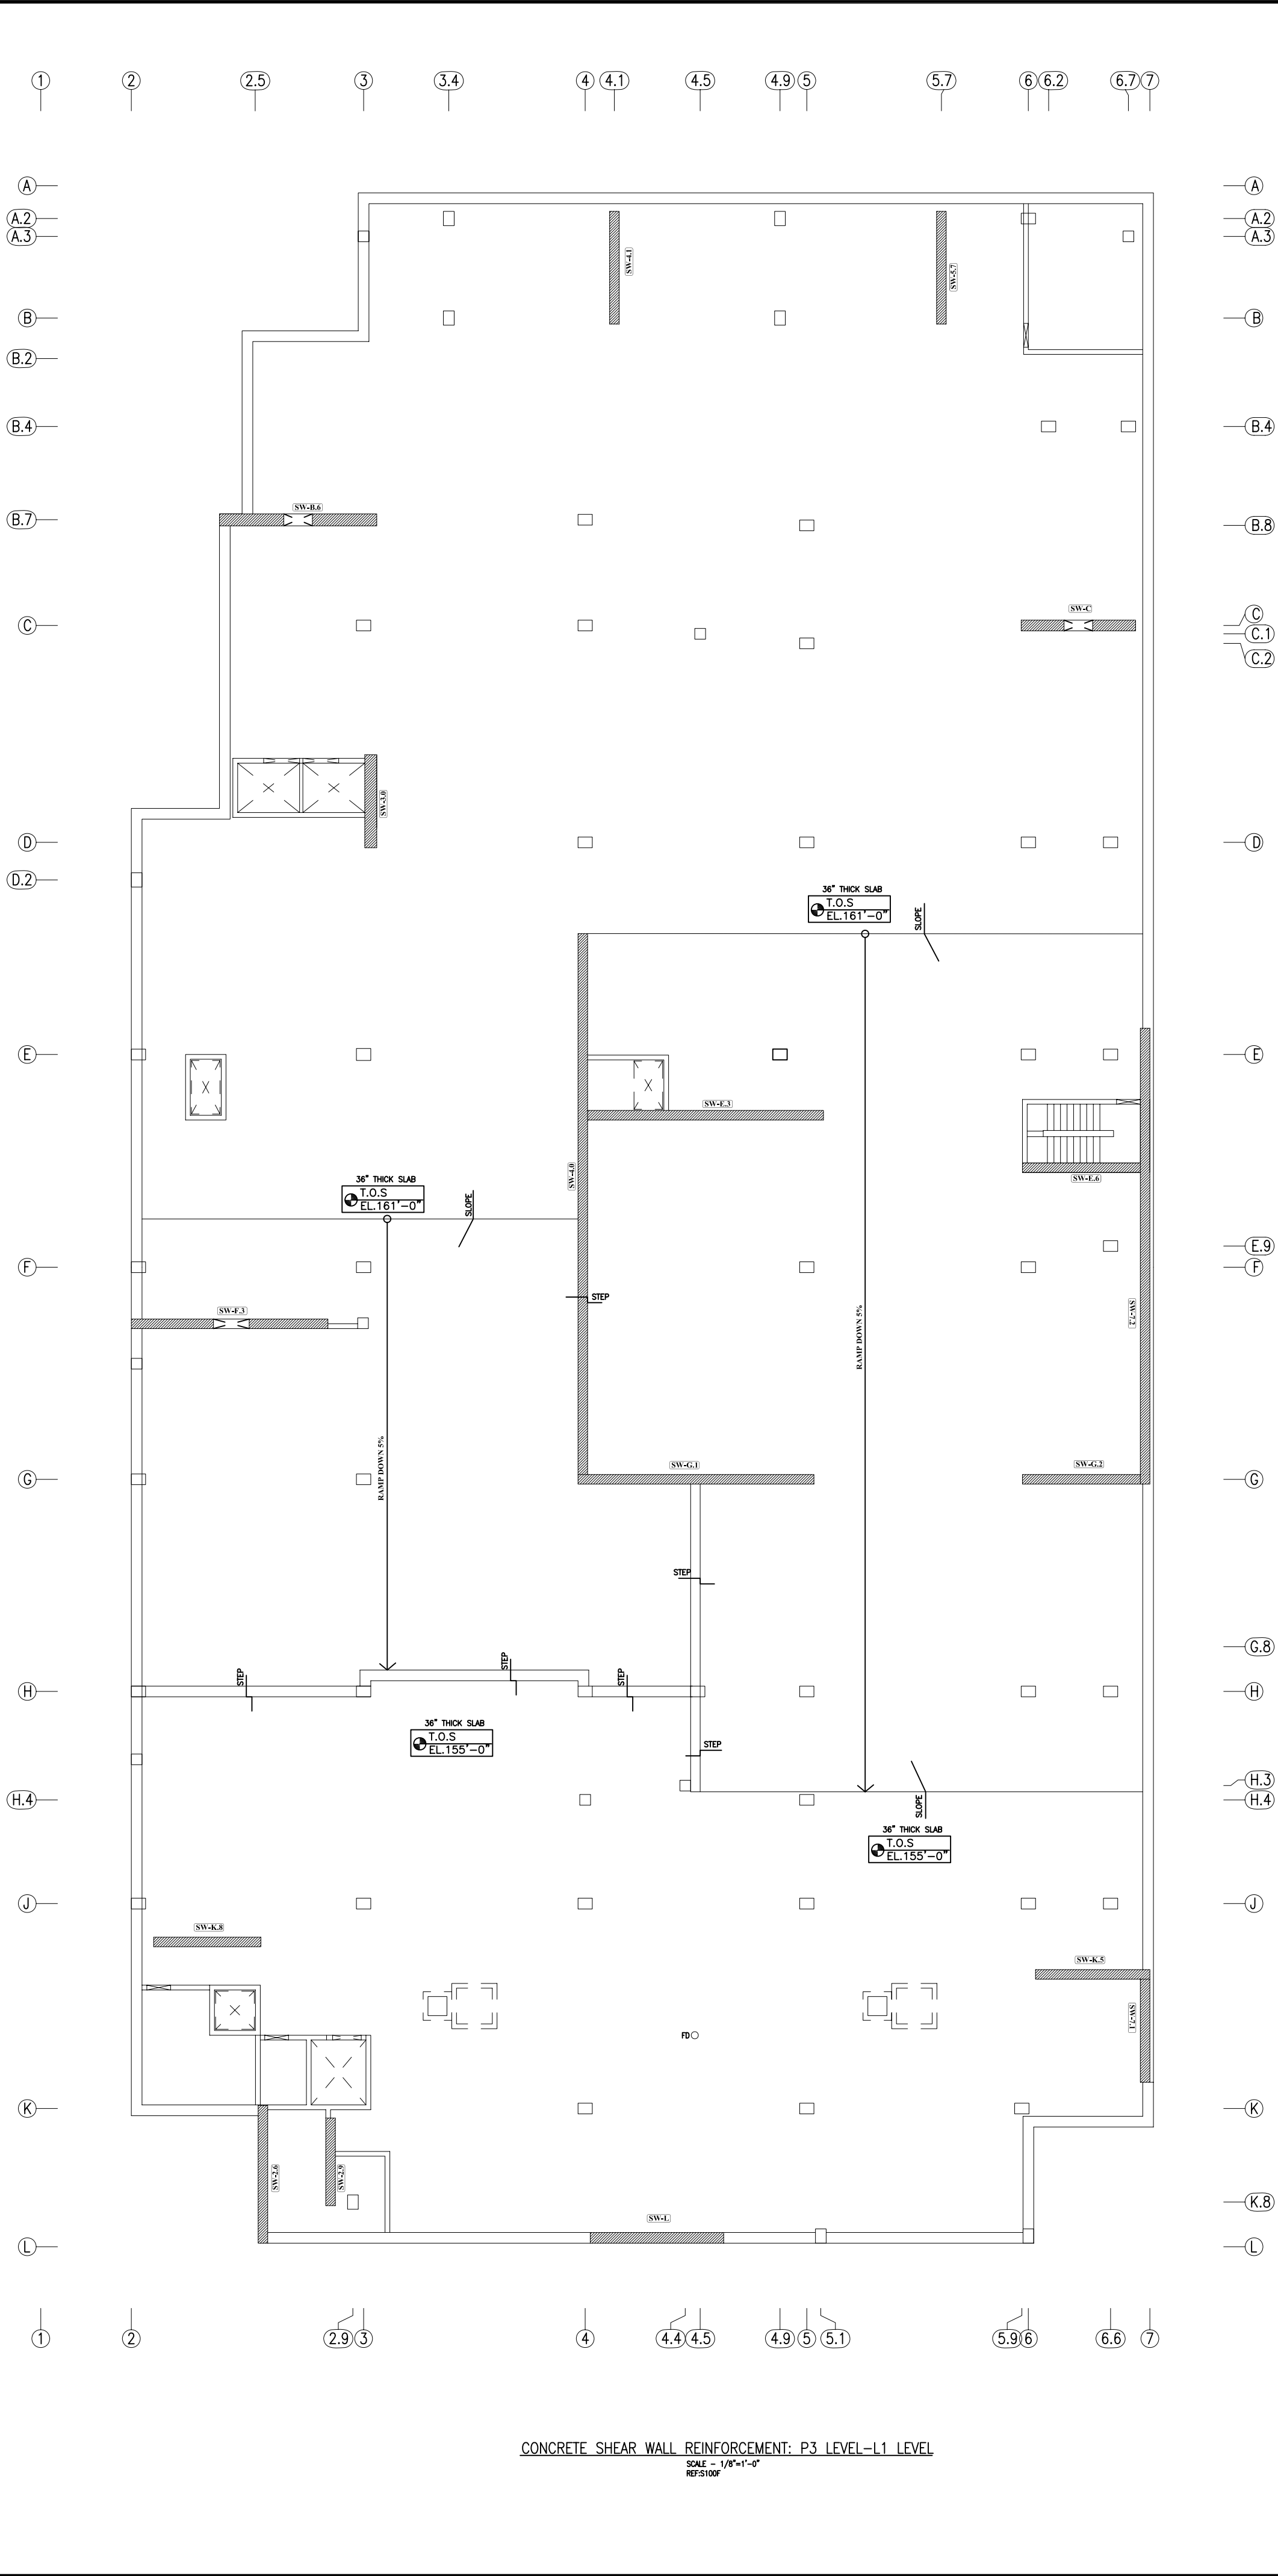

TYP SHEAR WALL INTERSECTION DETAIL
SCALE - 1/2"=1'-0"
REF:9/SC-5A

ABBREVIATIONS	
TOP	-
BOTTOM	BOT
TOP&BOTTOM	T&B
VERTICAL	VERT
HORIZONTAL	HORZ
EACH FACE	EF
INNER FACE	IF
OUTER FACE	OF
EACH SIDE	ES

ABBREVIATIONS	
TOP OF FOOTING	T/FTG
TOP OF SLAB	T/SLAB
TOP OF WALL	T/WALL


CLASS - B			
LAP SCHEDULE			
SIZE	TOP	OTHERS	
#3	24"	19"	
#4	30"	24"	
#5	38"	29"	
#6	46"	35"	
SIZE	BAR Ø	BAR Ø	
#7	64"	50"	
#8	73"	56"	
#9	82"	64"	
#10	91"	71"	

CLASS - B(Ld)			
LAP SCHEDULE			
SIZE	TOP	OTHERS	
#3	19"	14"	
#4	23"	18"	
#5	29"	22"	
#6	35"	27"	
SIZE	BAR Ø	BAR Ø	
#7	49"	38"	
#8	56"	43"	
#9	63"	49"	
#10	72"	55"	

ALL BARS IN THIS DRAWING
ASTM A706 GRADE 60
BLACK UNCOATED

THIS PLACING DRAWING IS PREPARED IN ACCORDANCE WITH
STR. DRAWING NO S100F

THIS DRAWING TO BE USED
FOR REBAR PLACEMENT ONLY

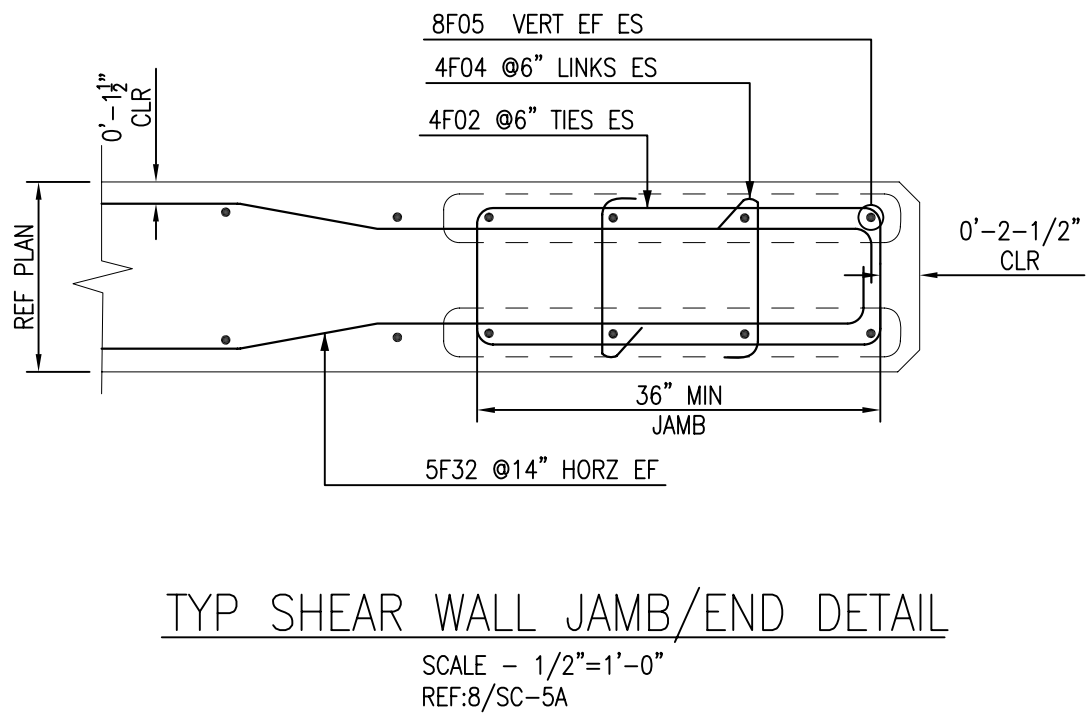

FOR APPROVAL

CONCRETE SHEAR WALL:
P3 LEVEL-L1 LEVEL

REVISIONS


NO.	DATE	REVISIONS
1		
2		
3		

JOB NUMBER: -
DRAWN BY: -
CONSULTANT: -
ENGINEER: -
DATE: -
SCALE: REFER DWG


SHEET TITLE:

SHEET NO:

R05

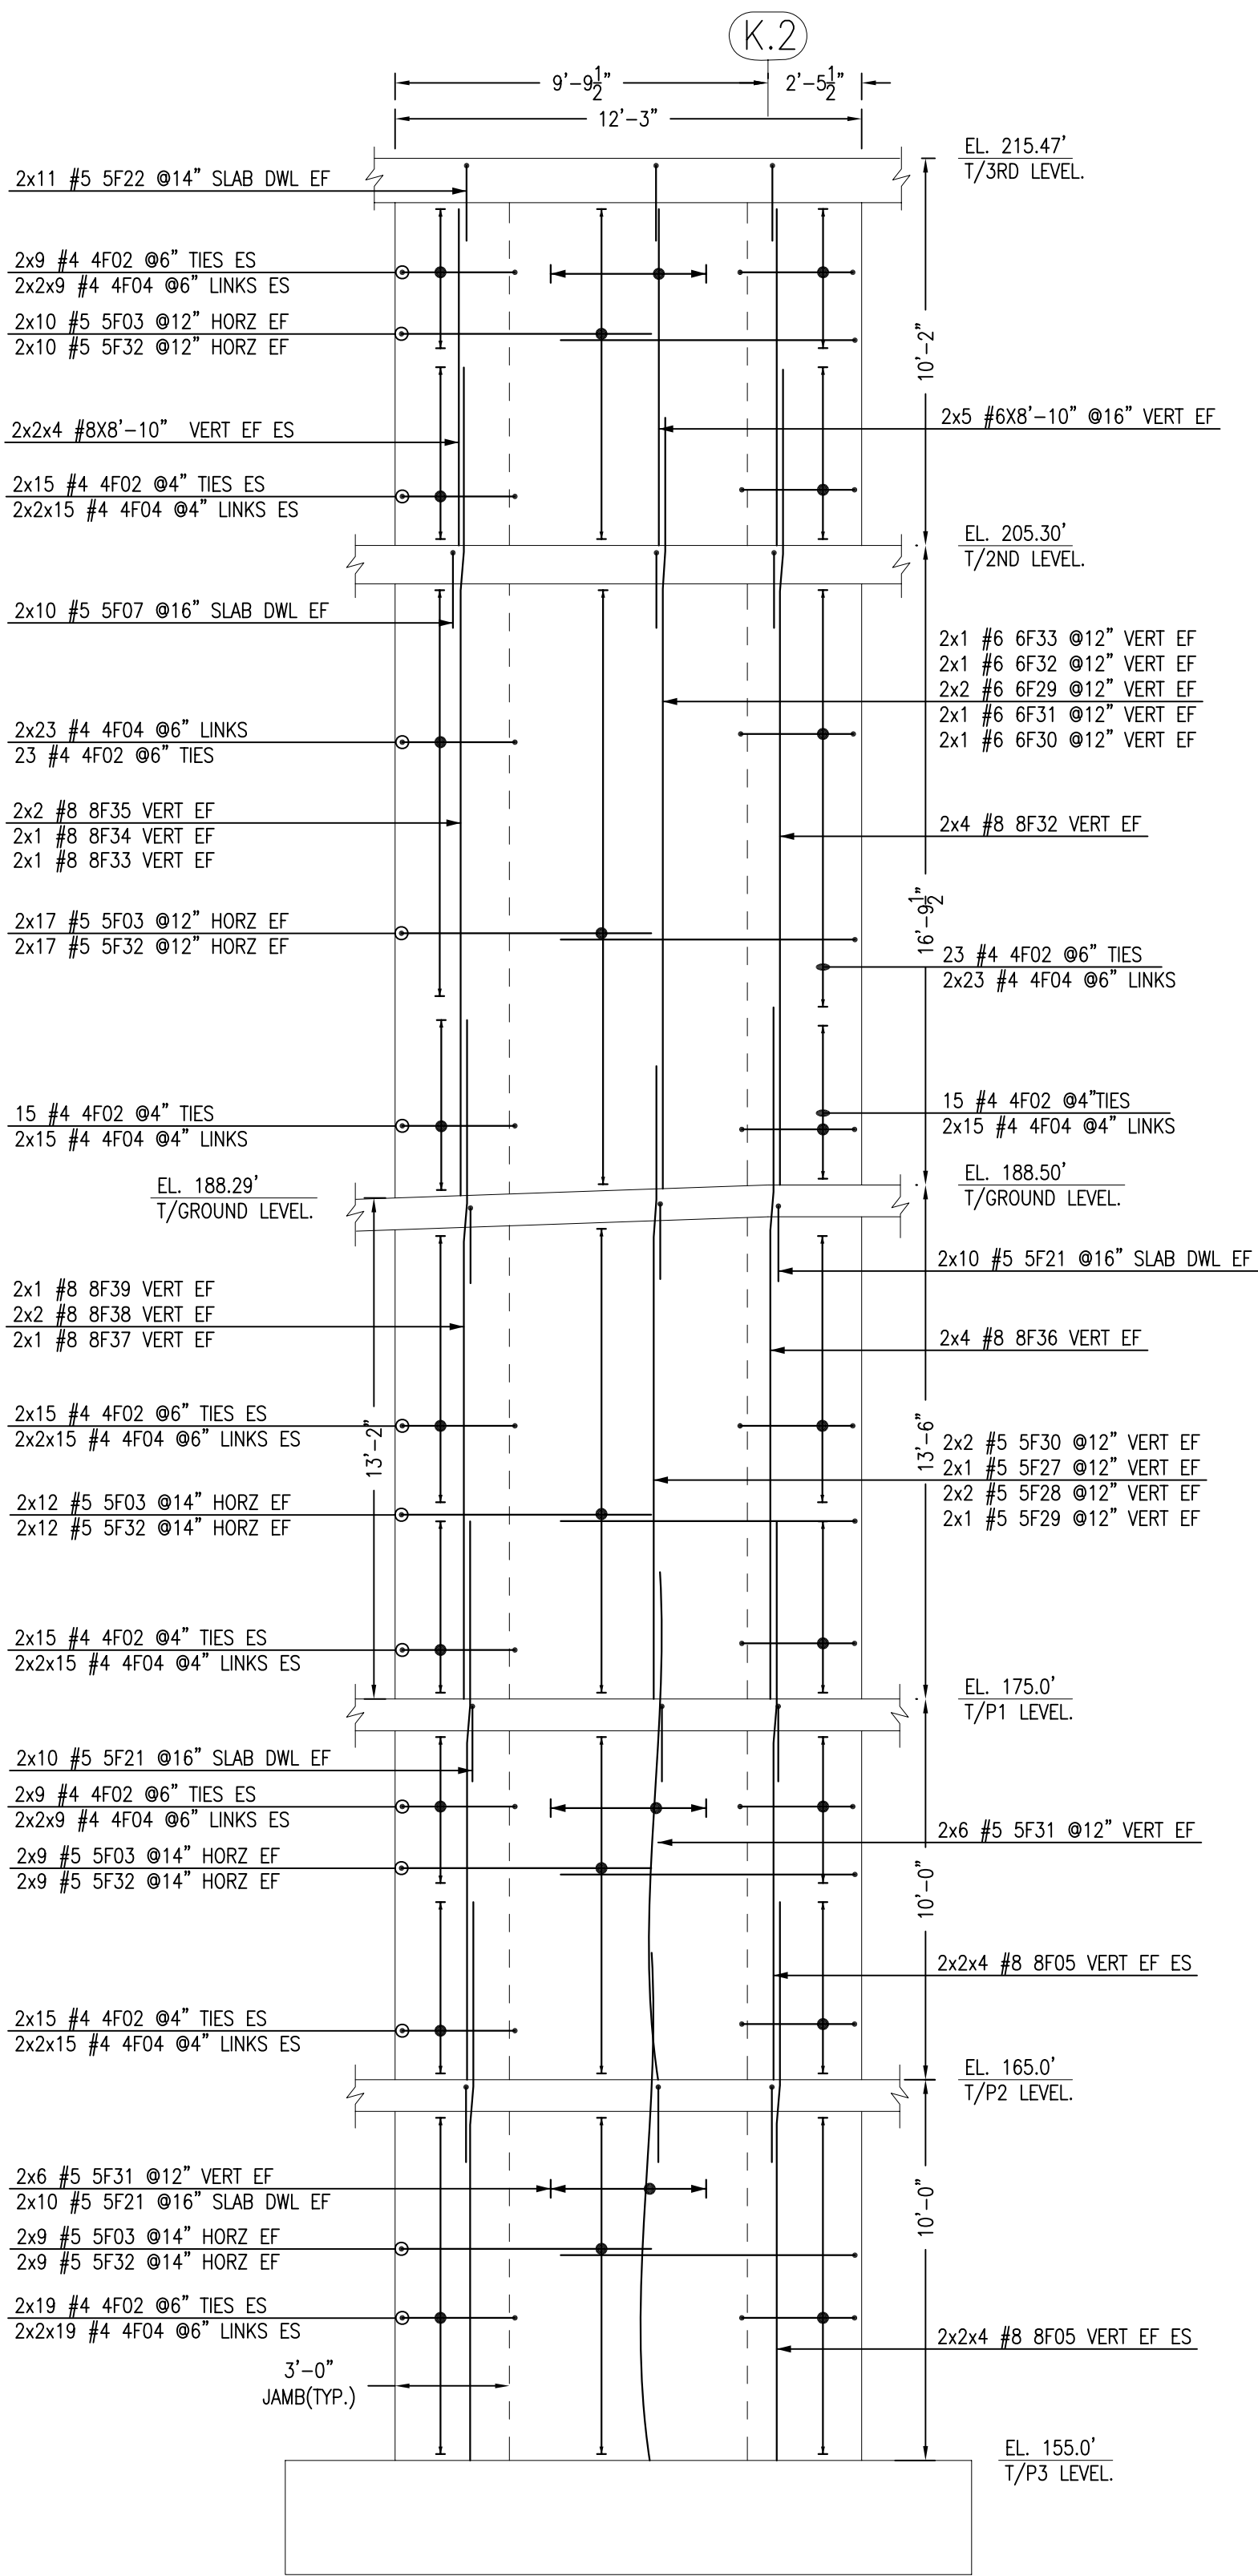

16" THICK WAL
SHEAR WALL-2.9
SCALE - 1/4"=1'-0"
REF:SC-5B

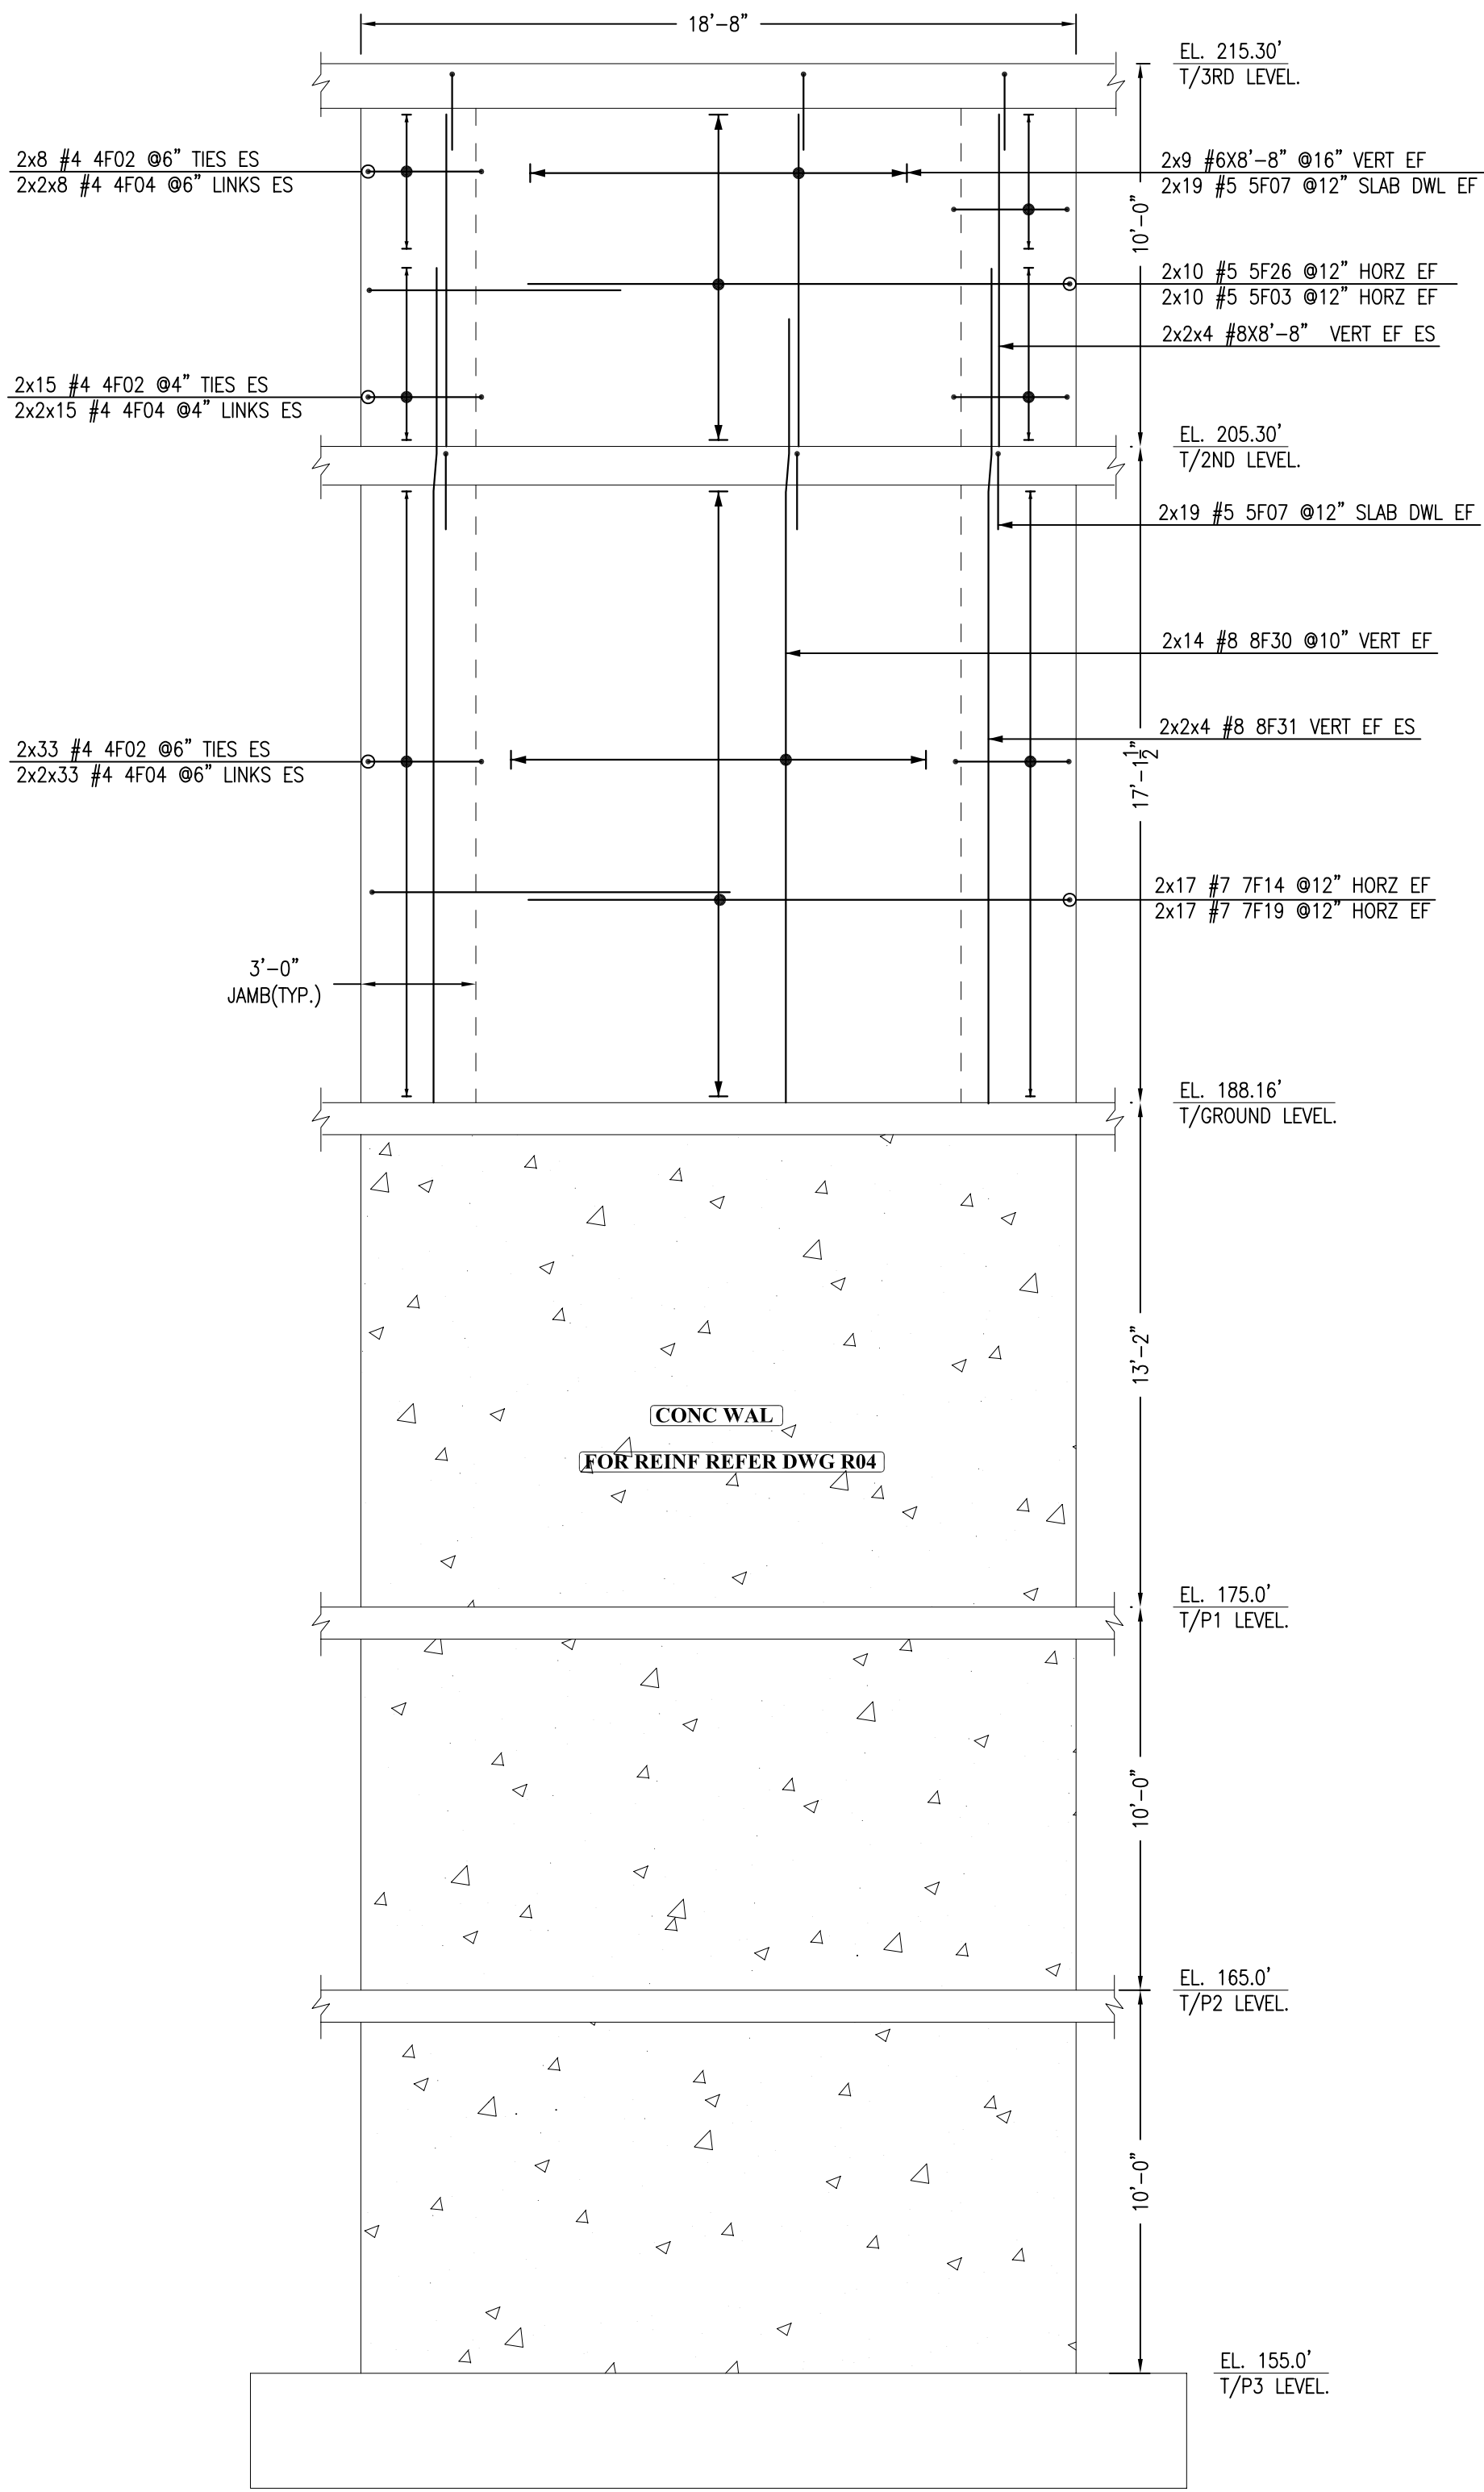

16" THICK WAL
SHEAR WALL-L
SCALE - 1/4"=1'-0"
REF:SC-5B

ABBREVIATIONS	
TOP	-
BOTTOM	BOT
TOP&BOTTOM	T&B
VERTICAL	VERT
HORIZONTAL	HORZ
EACH FACE	EF
INNER FACE	IF
OUTER FACE	OF
EACH SIDE	ES

ABBREVIATIONS	
TOP OF FOOTING	T/FTG
TOP OF SLAB	T/SLAB
TOP OF WALL	T/WALL

ALL BARS IN THIS DRAWING
ASTM A706 GRADE 60
BLACK UNCOATED

THIS PLACING DRAWING IS PREPARED IN ACCORDANCE WITH
STR. DRAWING NO S100F

THIS DRAWING TO BE USED
FOR REBAR PLACEMENT ONLY

CLASS - B			
LAP SCHEDULE			
SIZE	TOP	OTHERS	
#3	24"	19"	
#4	30"	24"	
#5	38"	29"	
#6	46"	35"	
SIZE	56 BAR	43 BAR	Ø
#7	64"	50"	
#8	73"	56"	
#9	82"	64"	
#10	91"	71"	

CLASS - B(Ld)			
LAP SCHEDULE			
SIZE	TOP	BAR	Ø
#3	19"	14"	
#4	23"	18"	
#5	29"	22"	
#6	35"	27"	
SIZE	56 BAR	43 BAR	Ø
#7	49"	38"	
#8	56"	43"	
#9	63"	49"	
#10	72"	55"	

CONCRETE SHEAR WALL:
P3 LEVEL-L1 LEVEL

REVISIONS

NO.	DATE	REVISIONS
1		
2		
3		
4		


JOB NUMBER: -
DRAWN BY: -
CONSULTANT: -
ENGINEER: -
DATE: -
SCALE: REFER DWG

SHEET TITLE:

SHEET NO:

R05A

FOR APPROVAL

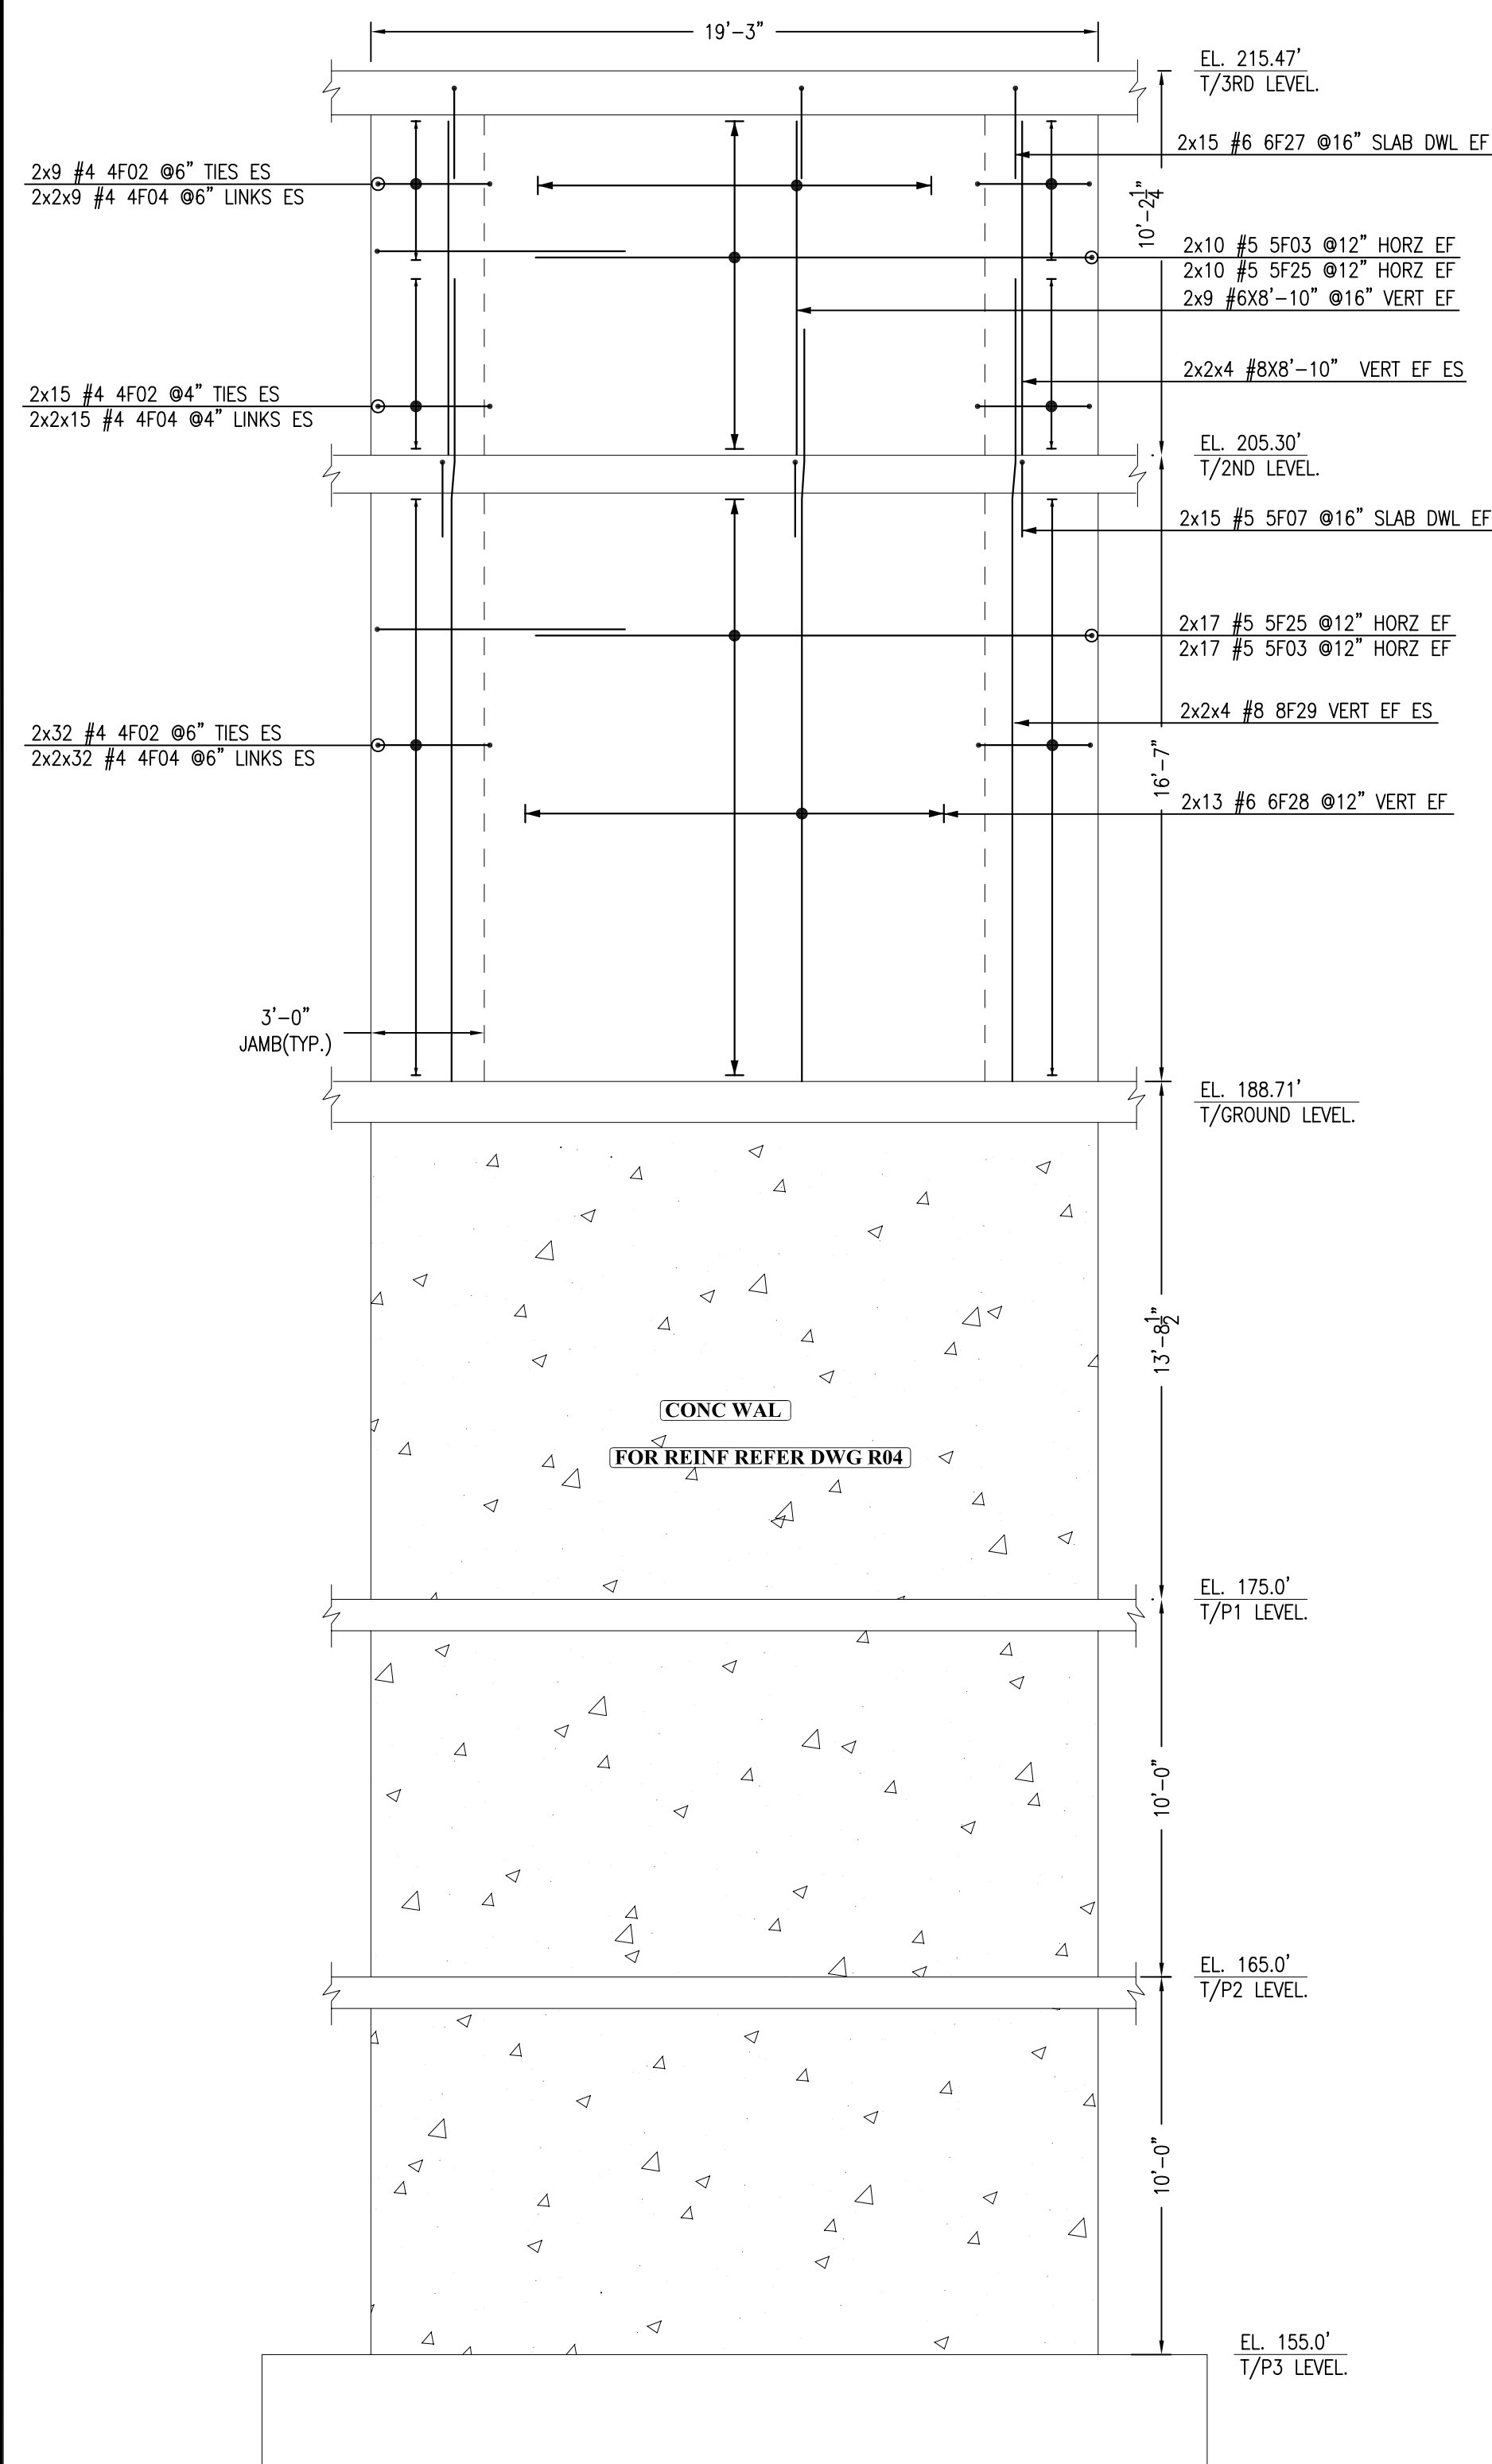


16" THICK WAL

SHEAR WALL-2.6

SCALE - 1/4" = 1'-0"

REF: SC-5B

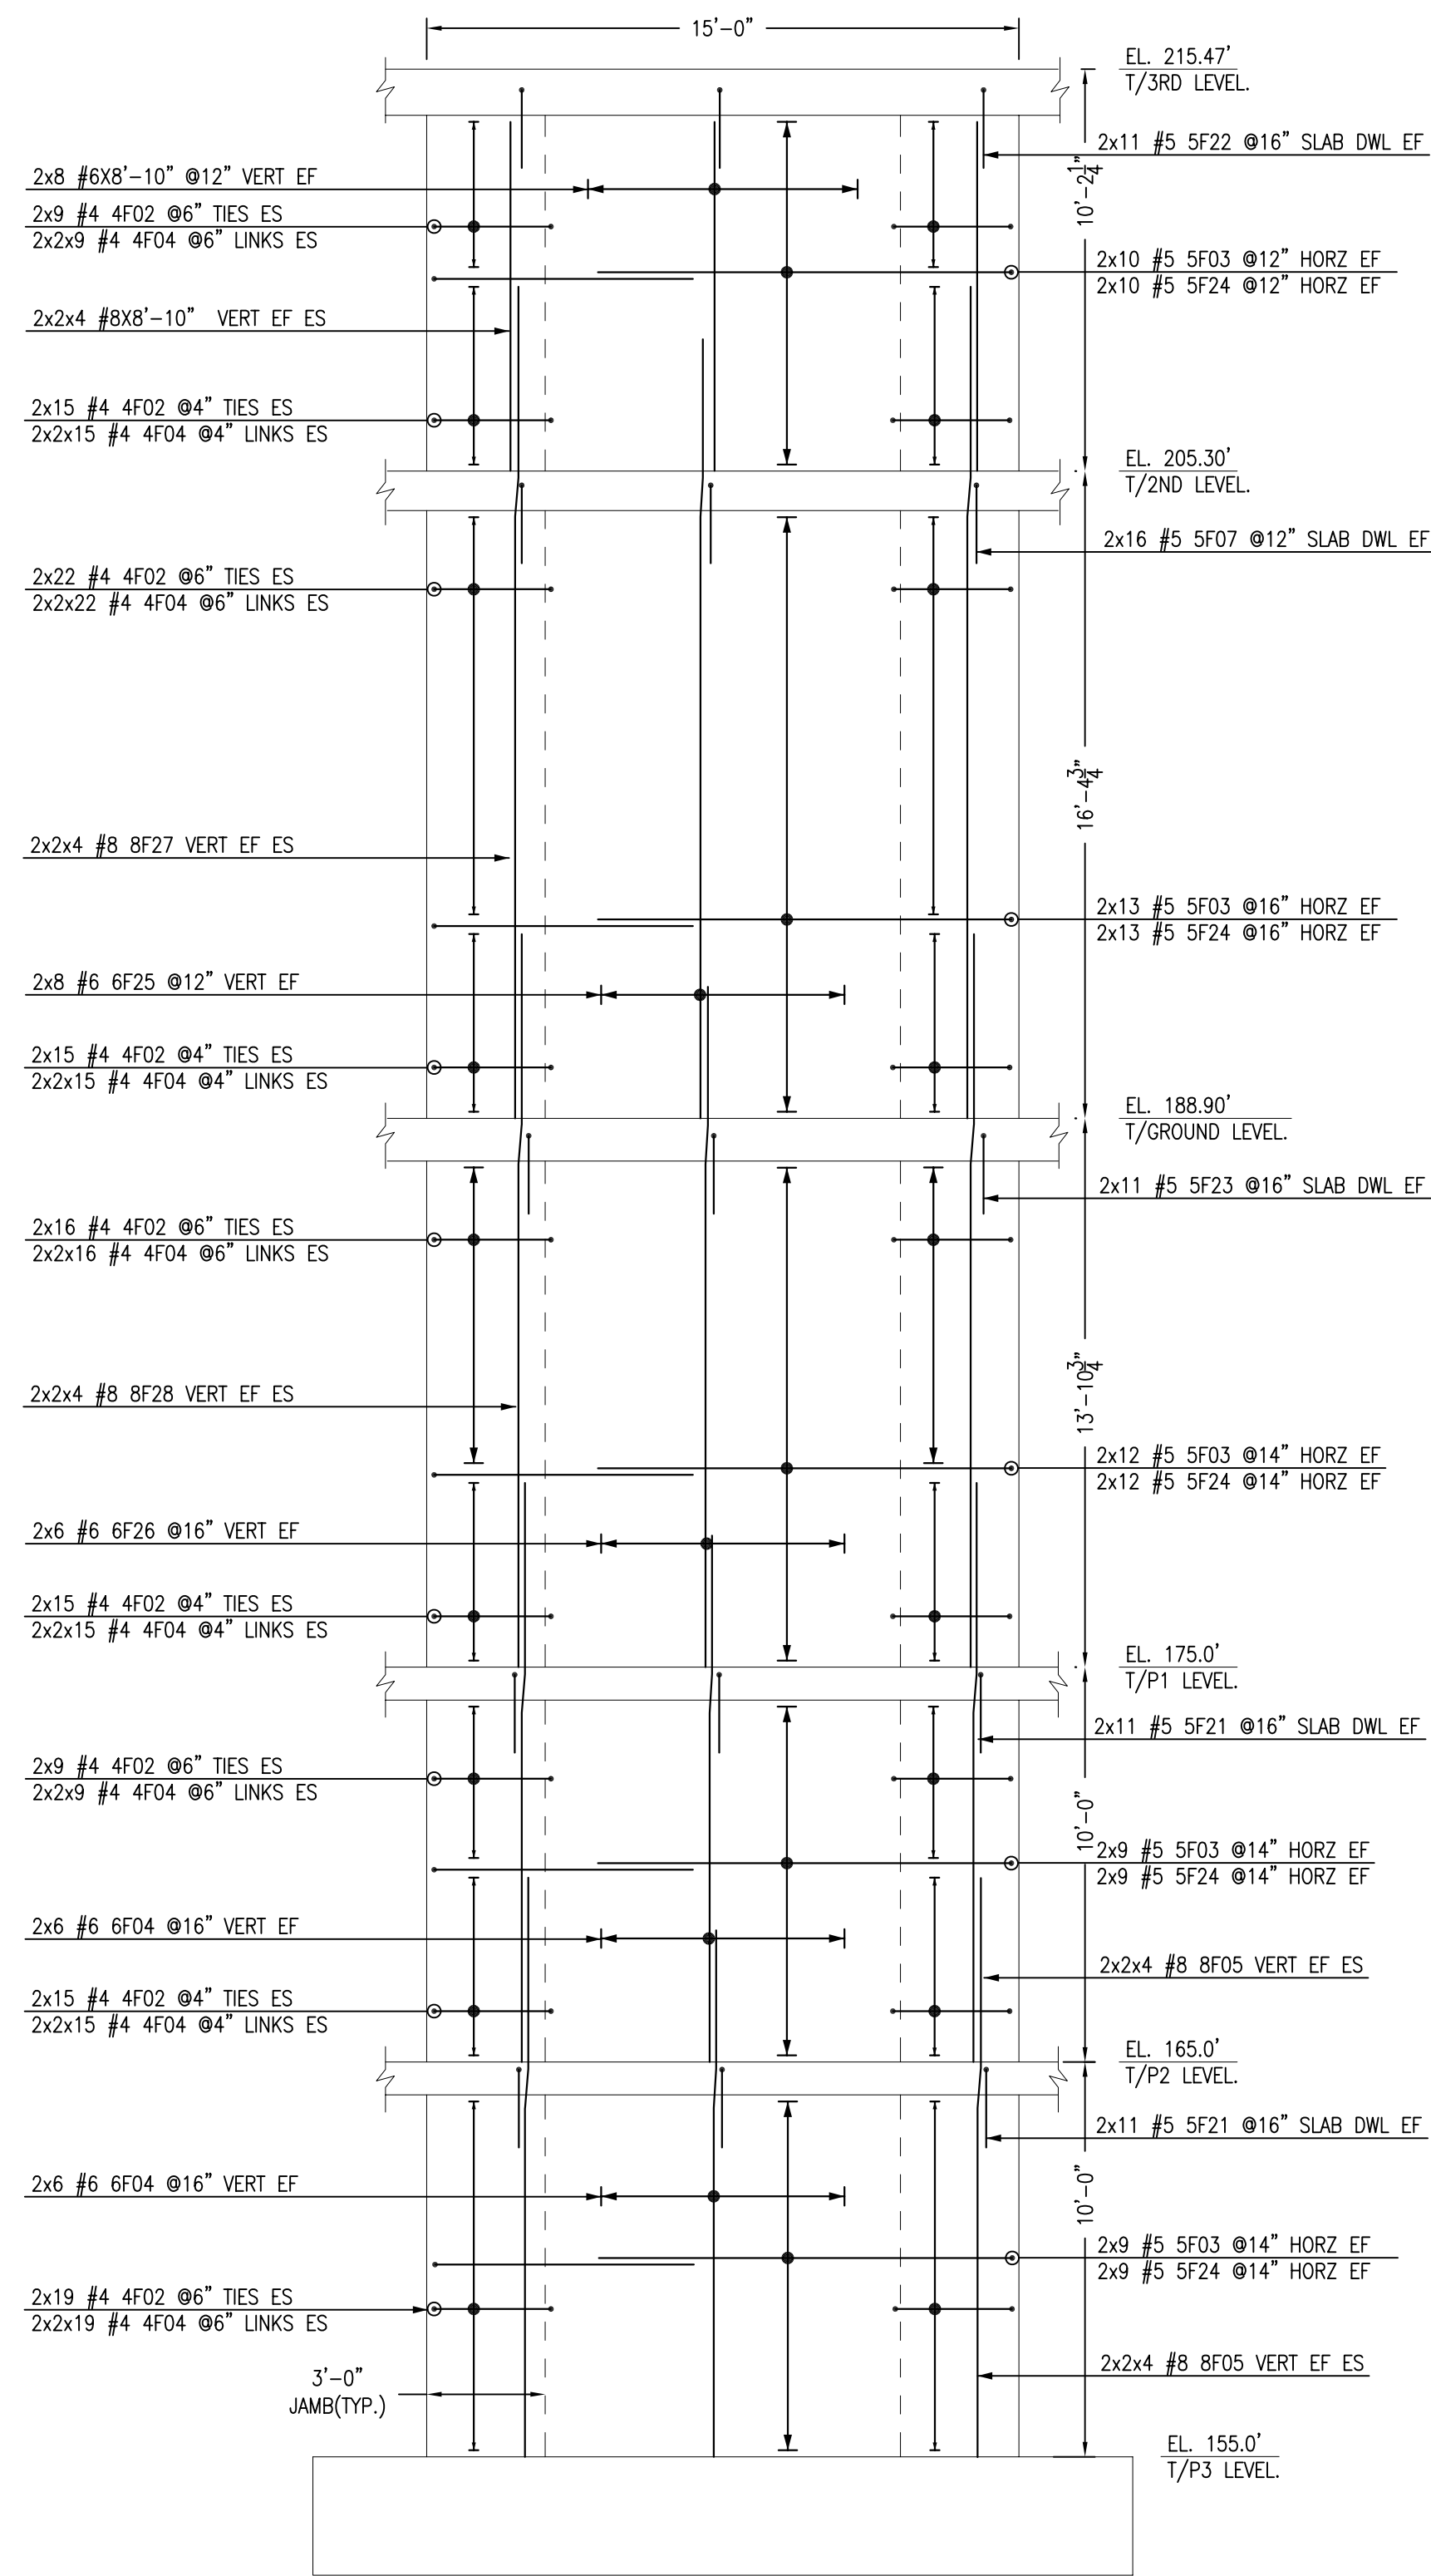


16"THICK WAL

SHEAR WALL-K.8

SCALE - 1/4"=1'-0"

REF:SC-5B

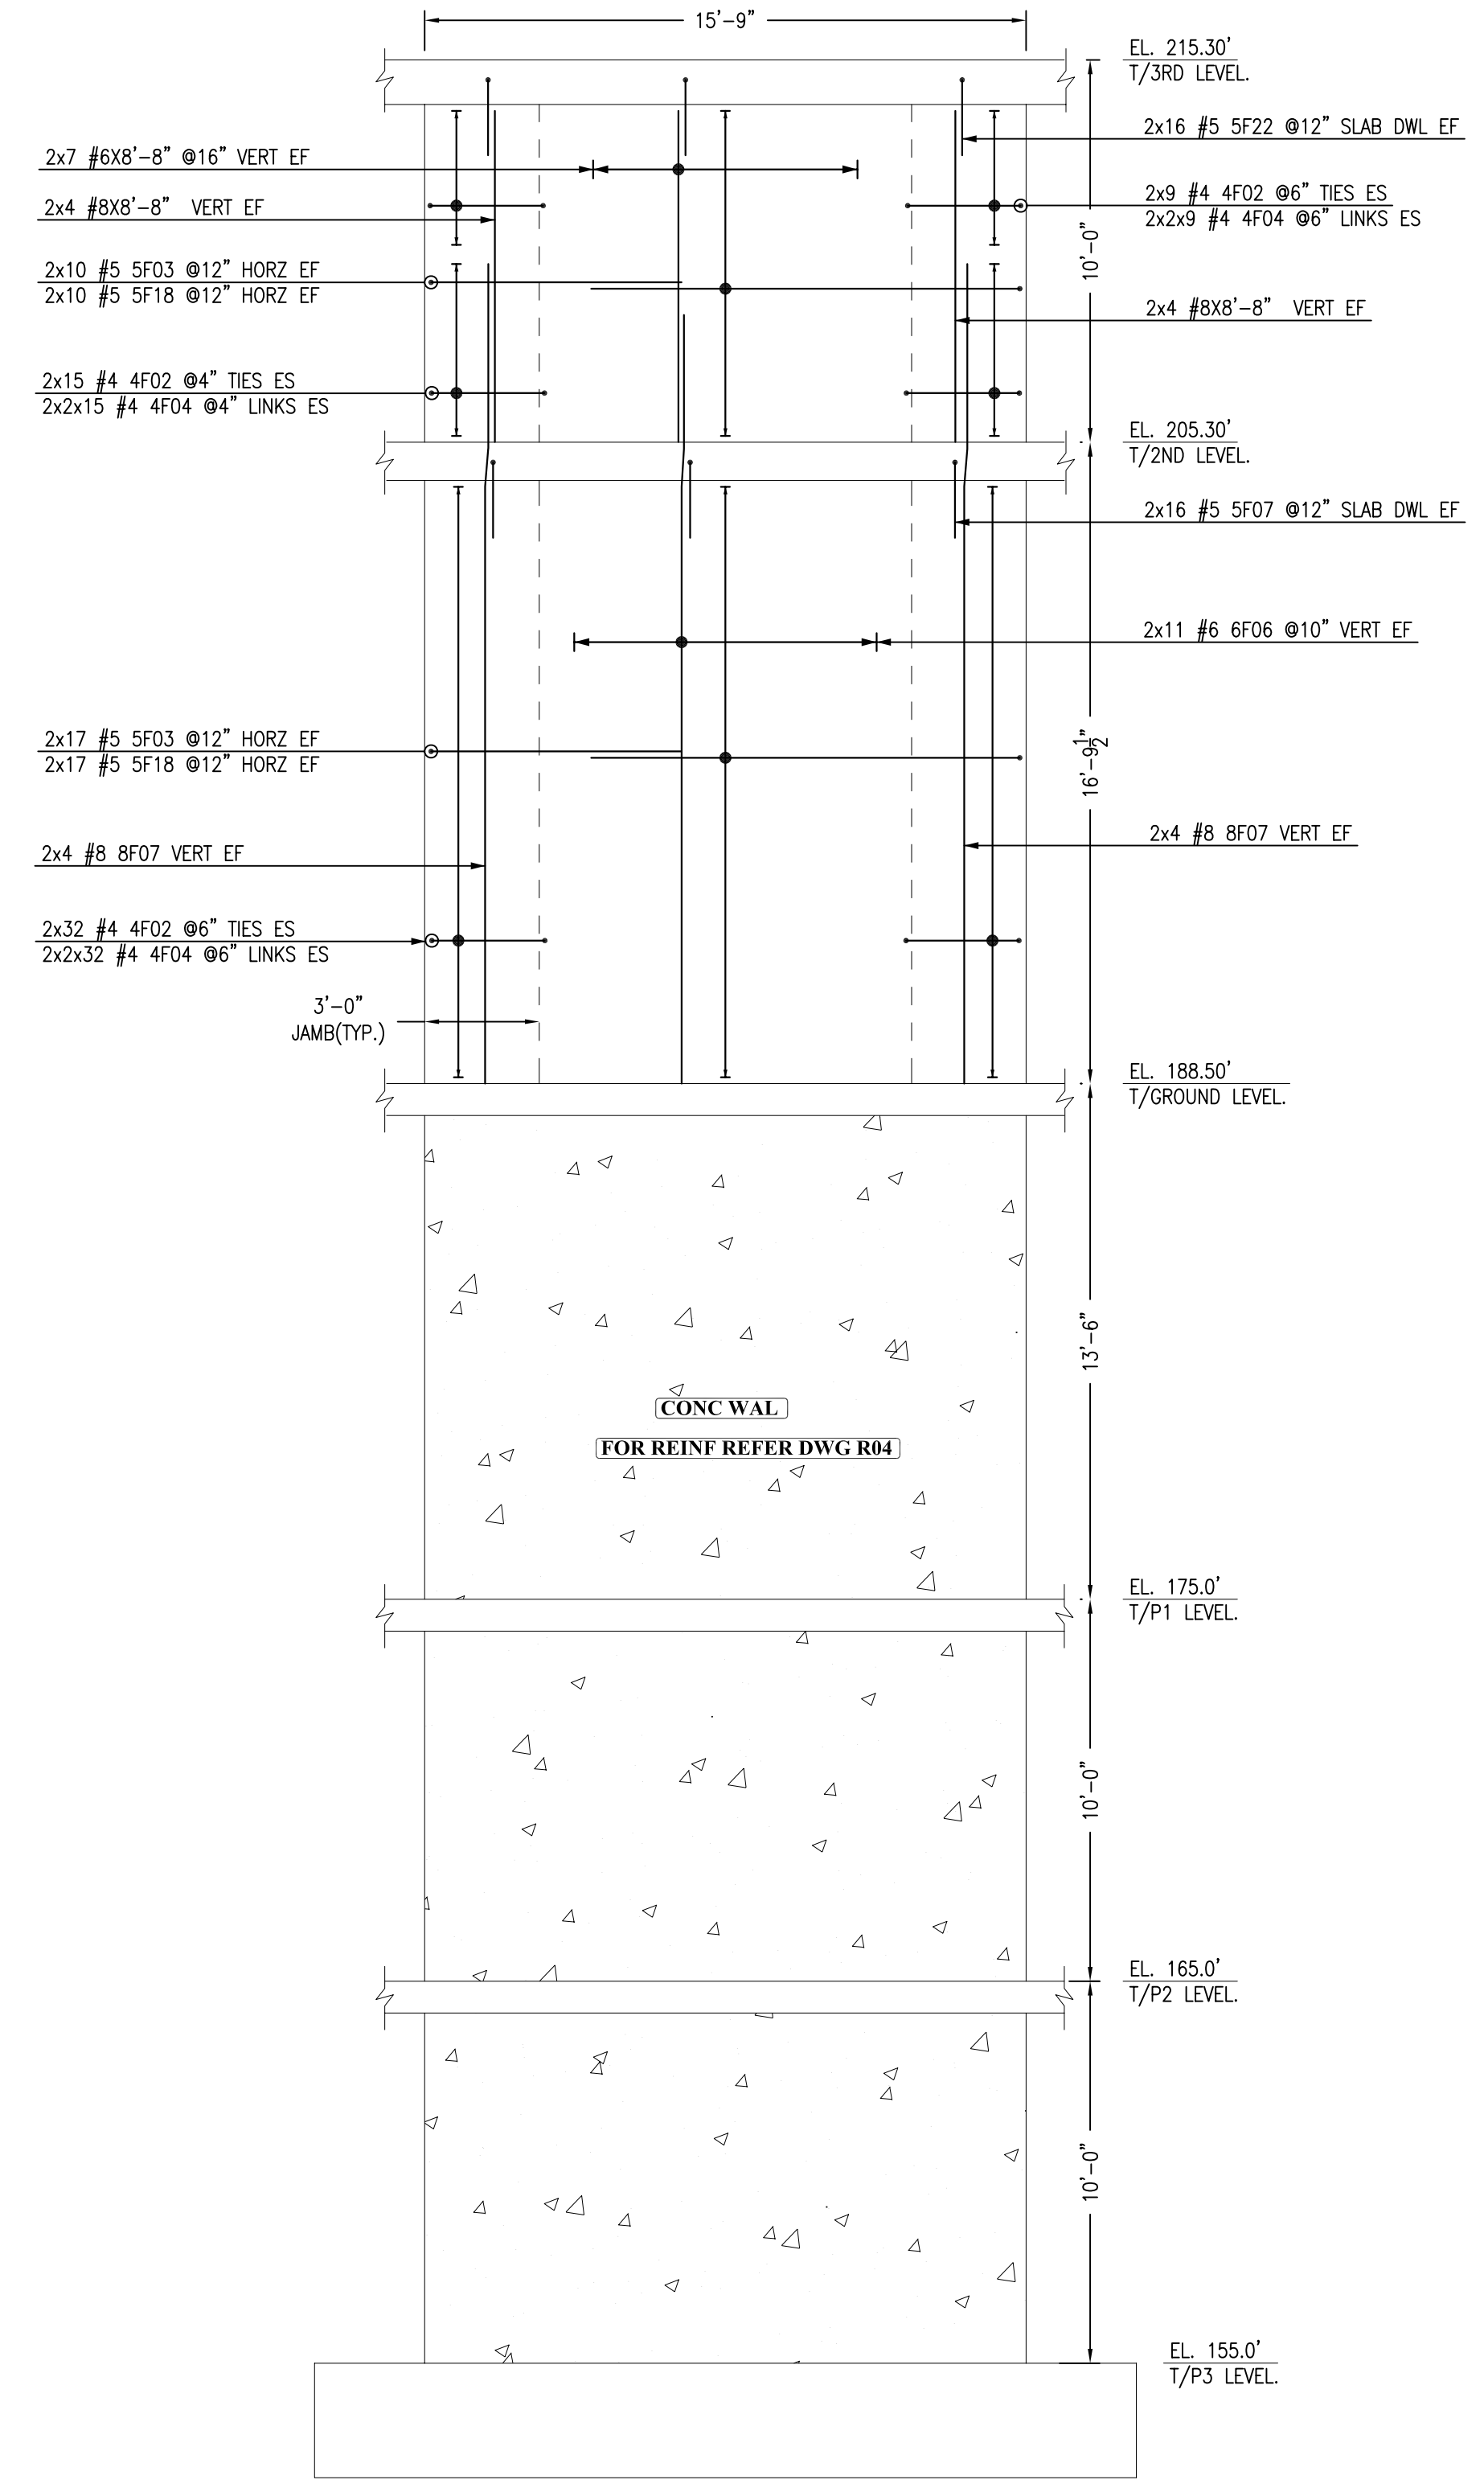

16" THICK WAL

SHEAR WALL-7.1

SCALE - 1/4"=1'-0"

REF:SC-5B

CONCRETE SHEAR WALL:
P3 LEVEL-L1 LEVEL

REVISIONS		
NO.	DATE	REVISIONS
<u>①</u>	_____	_____
<u>②</u>	_____	_____
<u>③</u>	_____	_____
<u>④</u>	_____	_____




JOB NUMBER: _____
 DRAWN BY: _____
 CONSULTANT: _____
 ENGINEER: _____
 DATE: _____
 SCALE: _____ REFER DWG

SHEET TITLE:

SHEET NO:

R05B

FOR APPROVAL

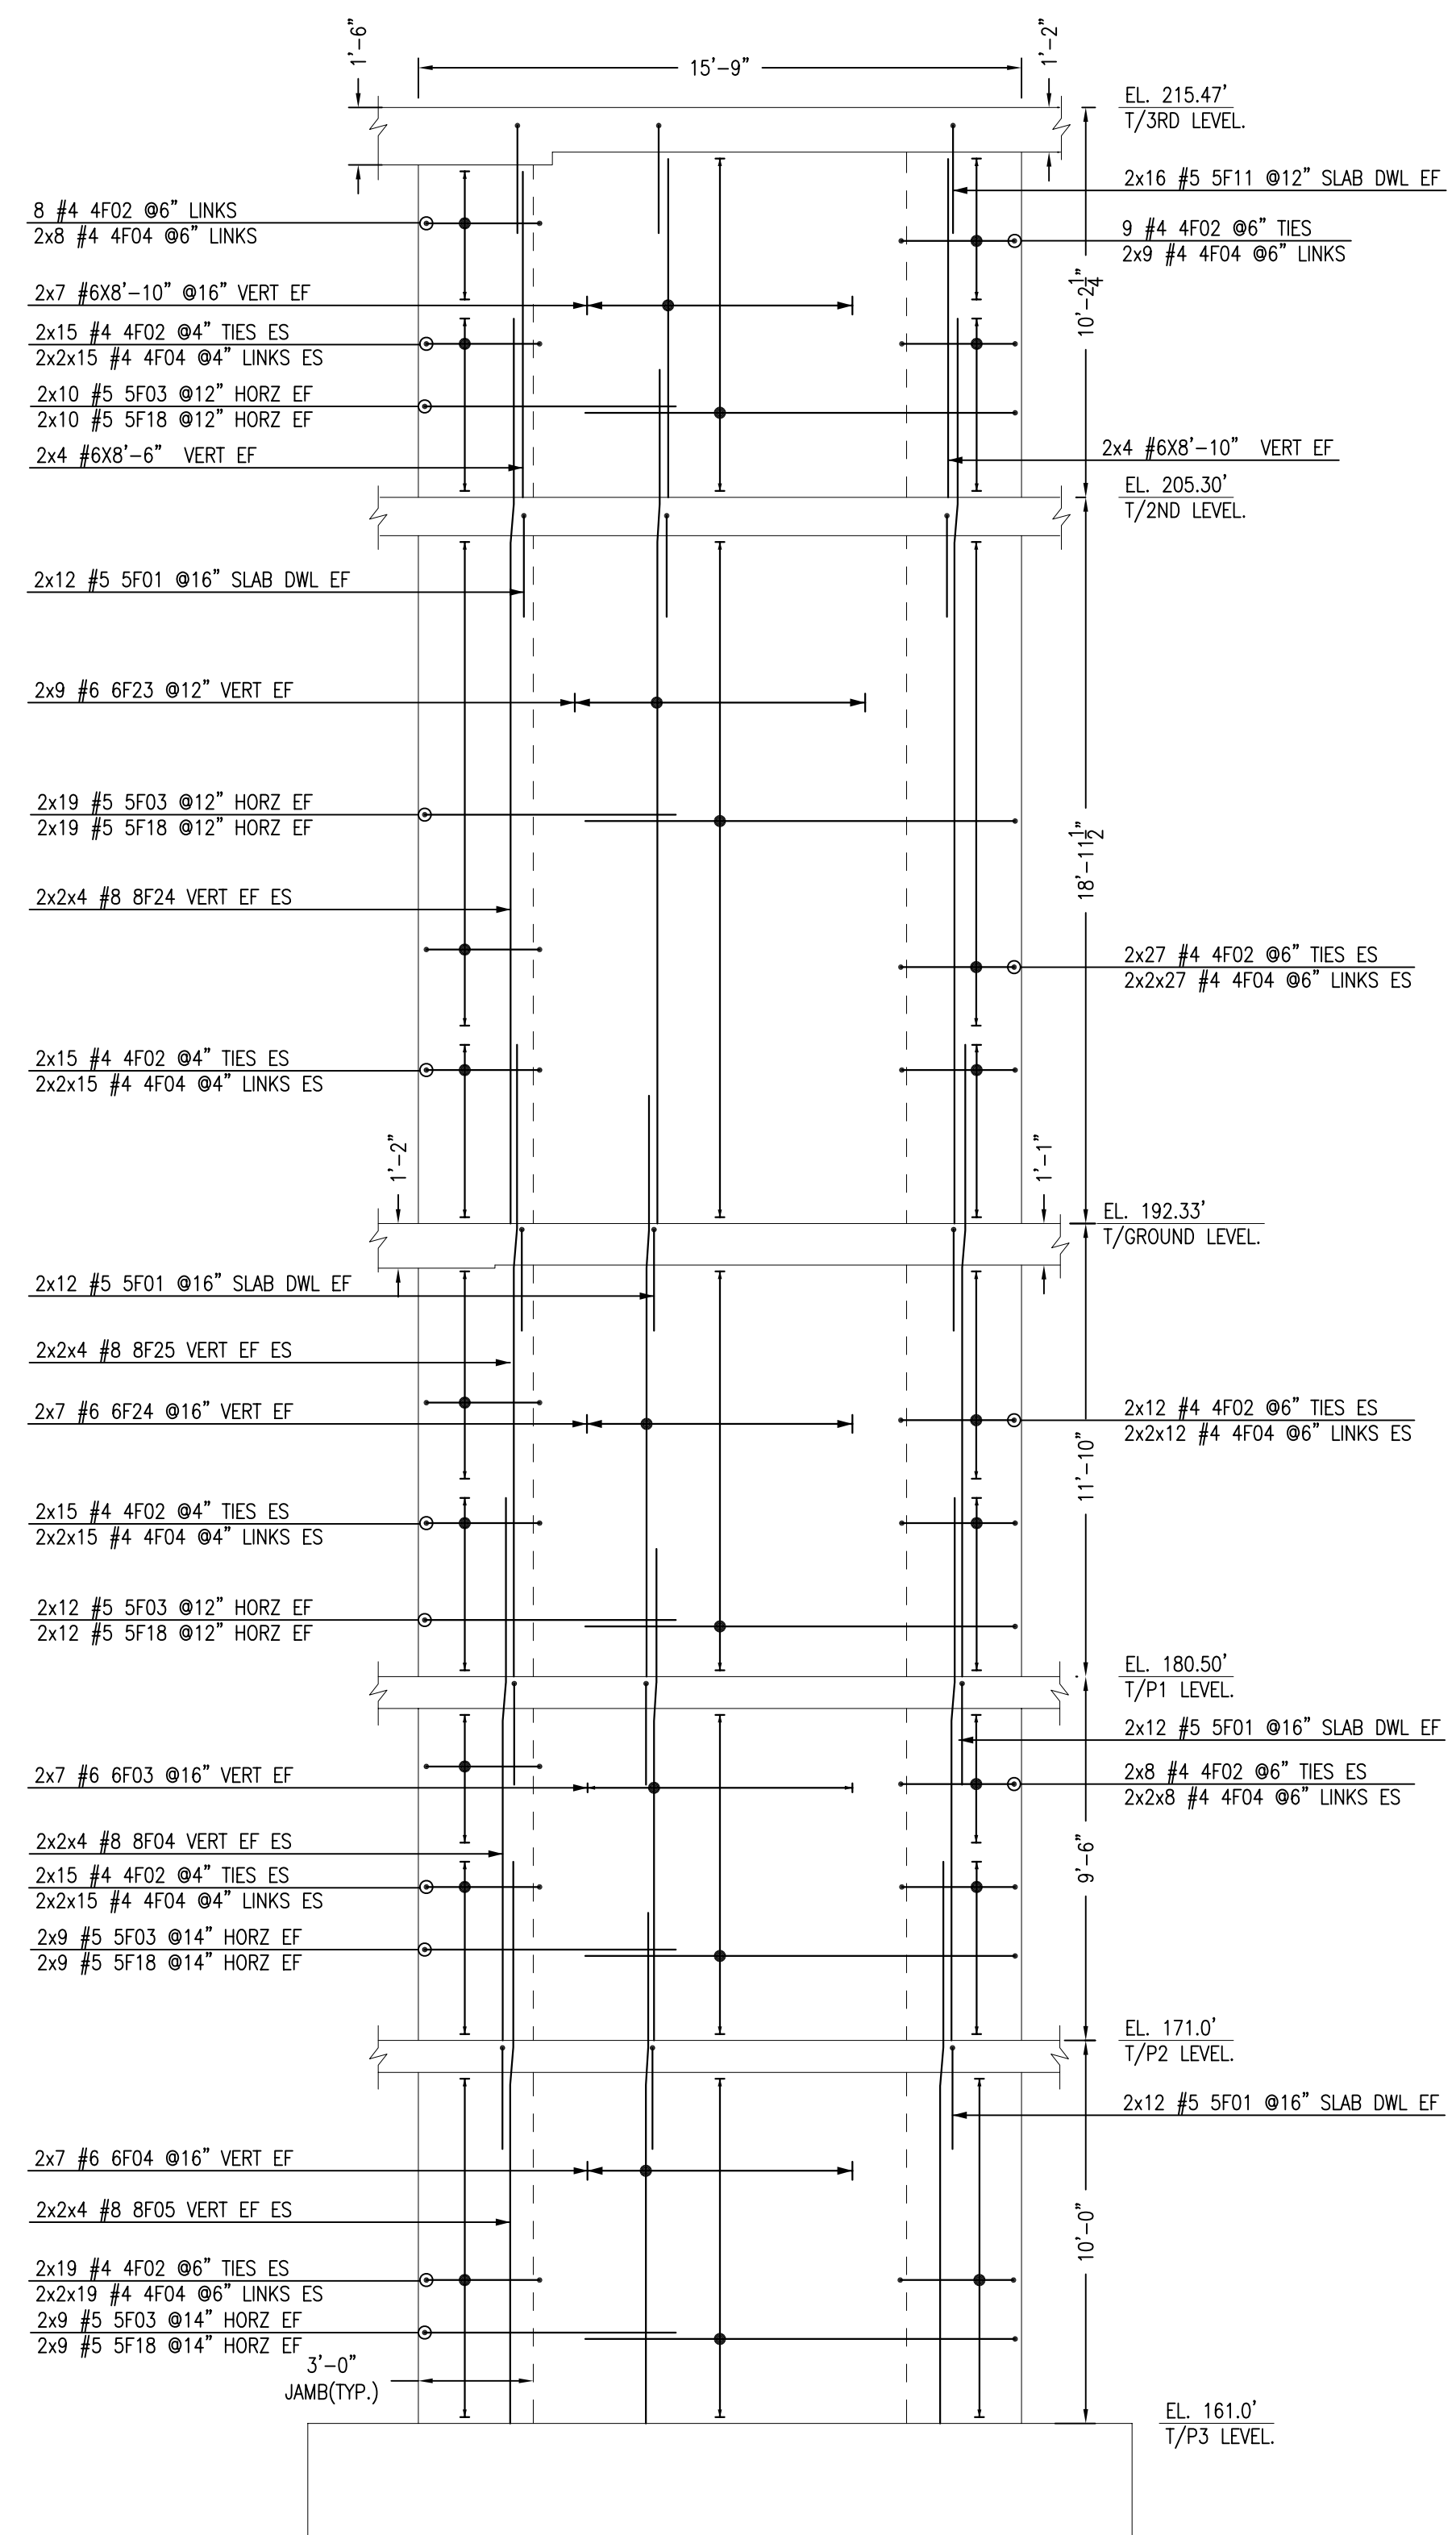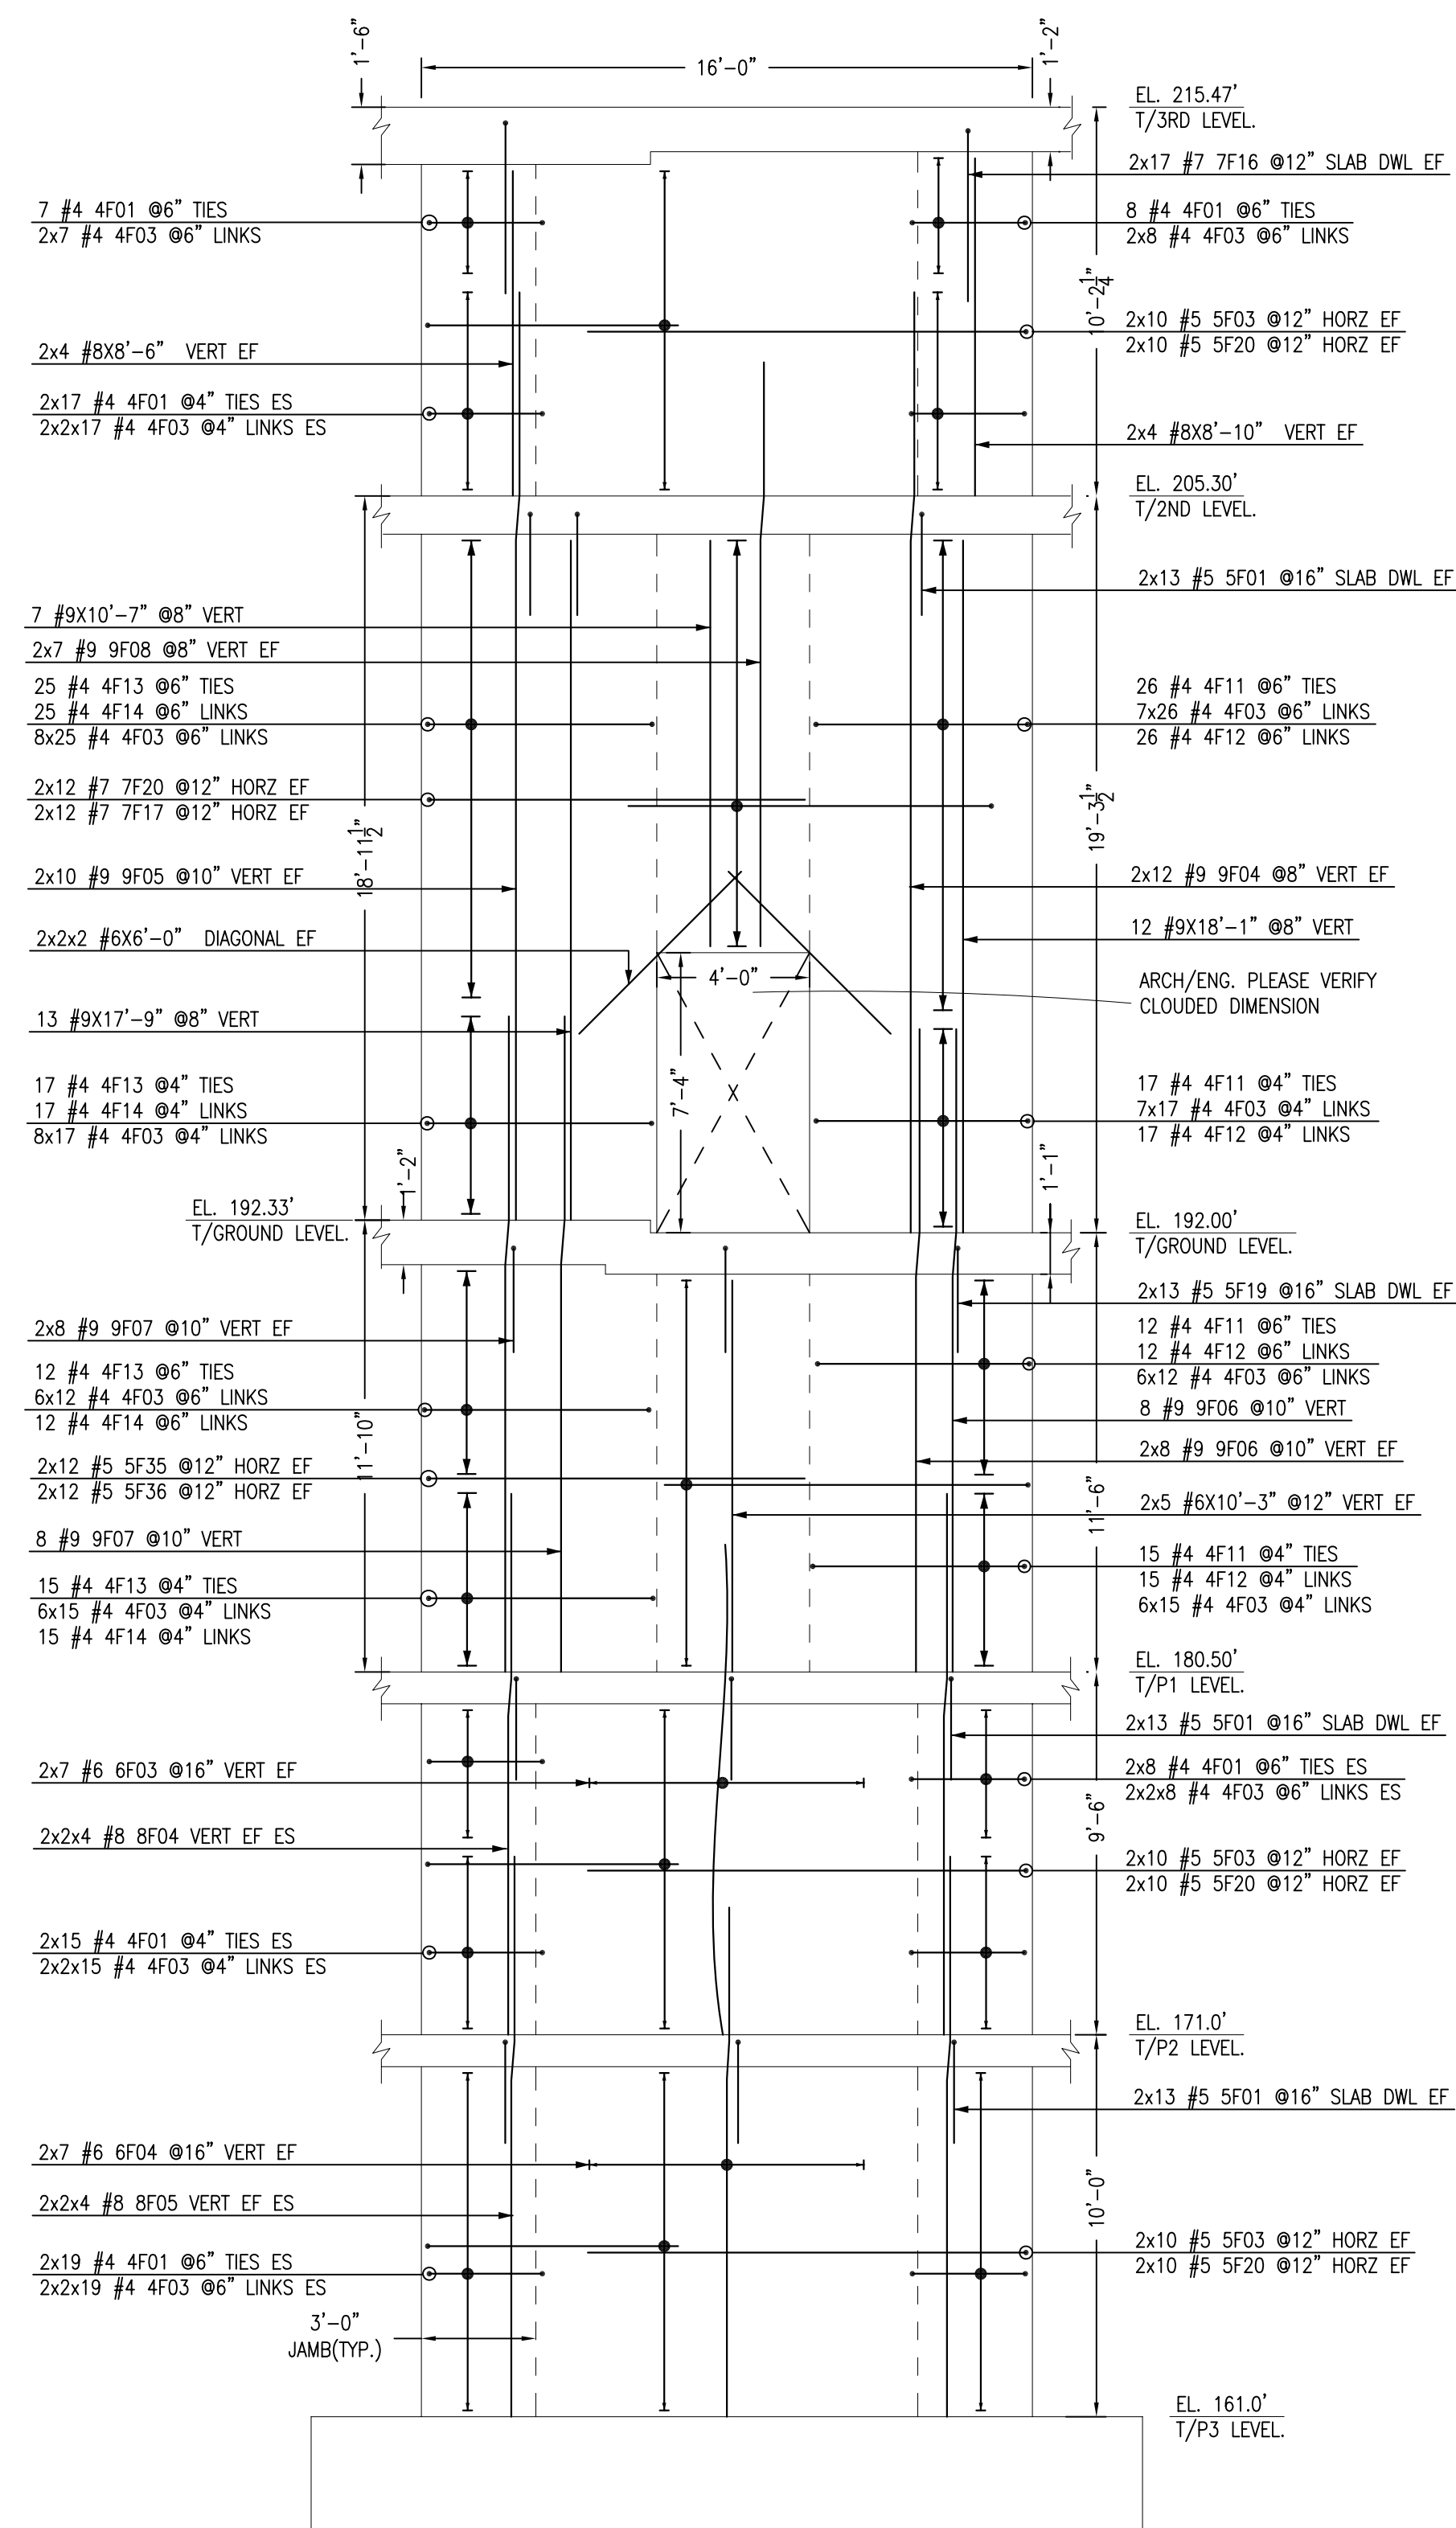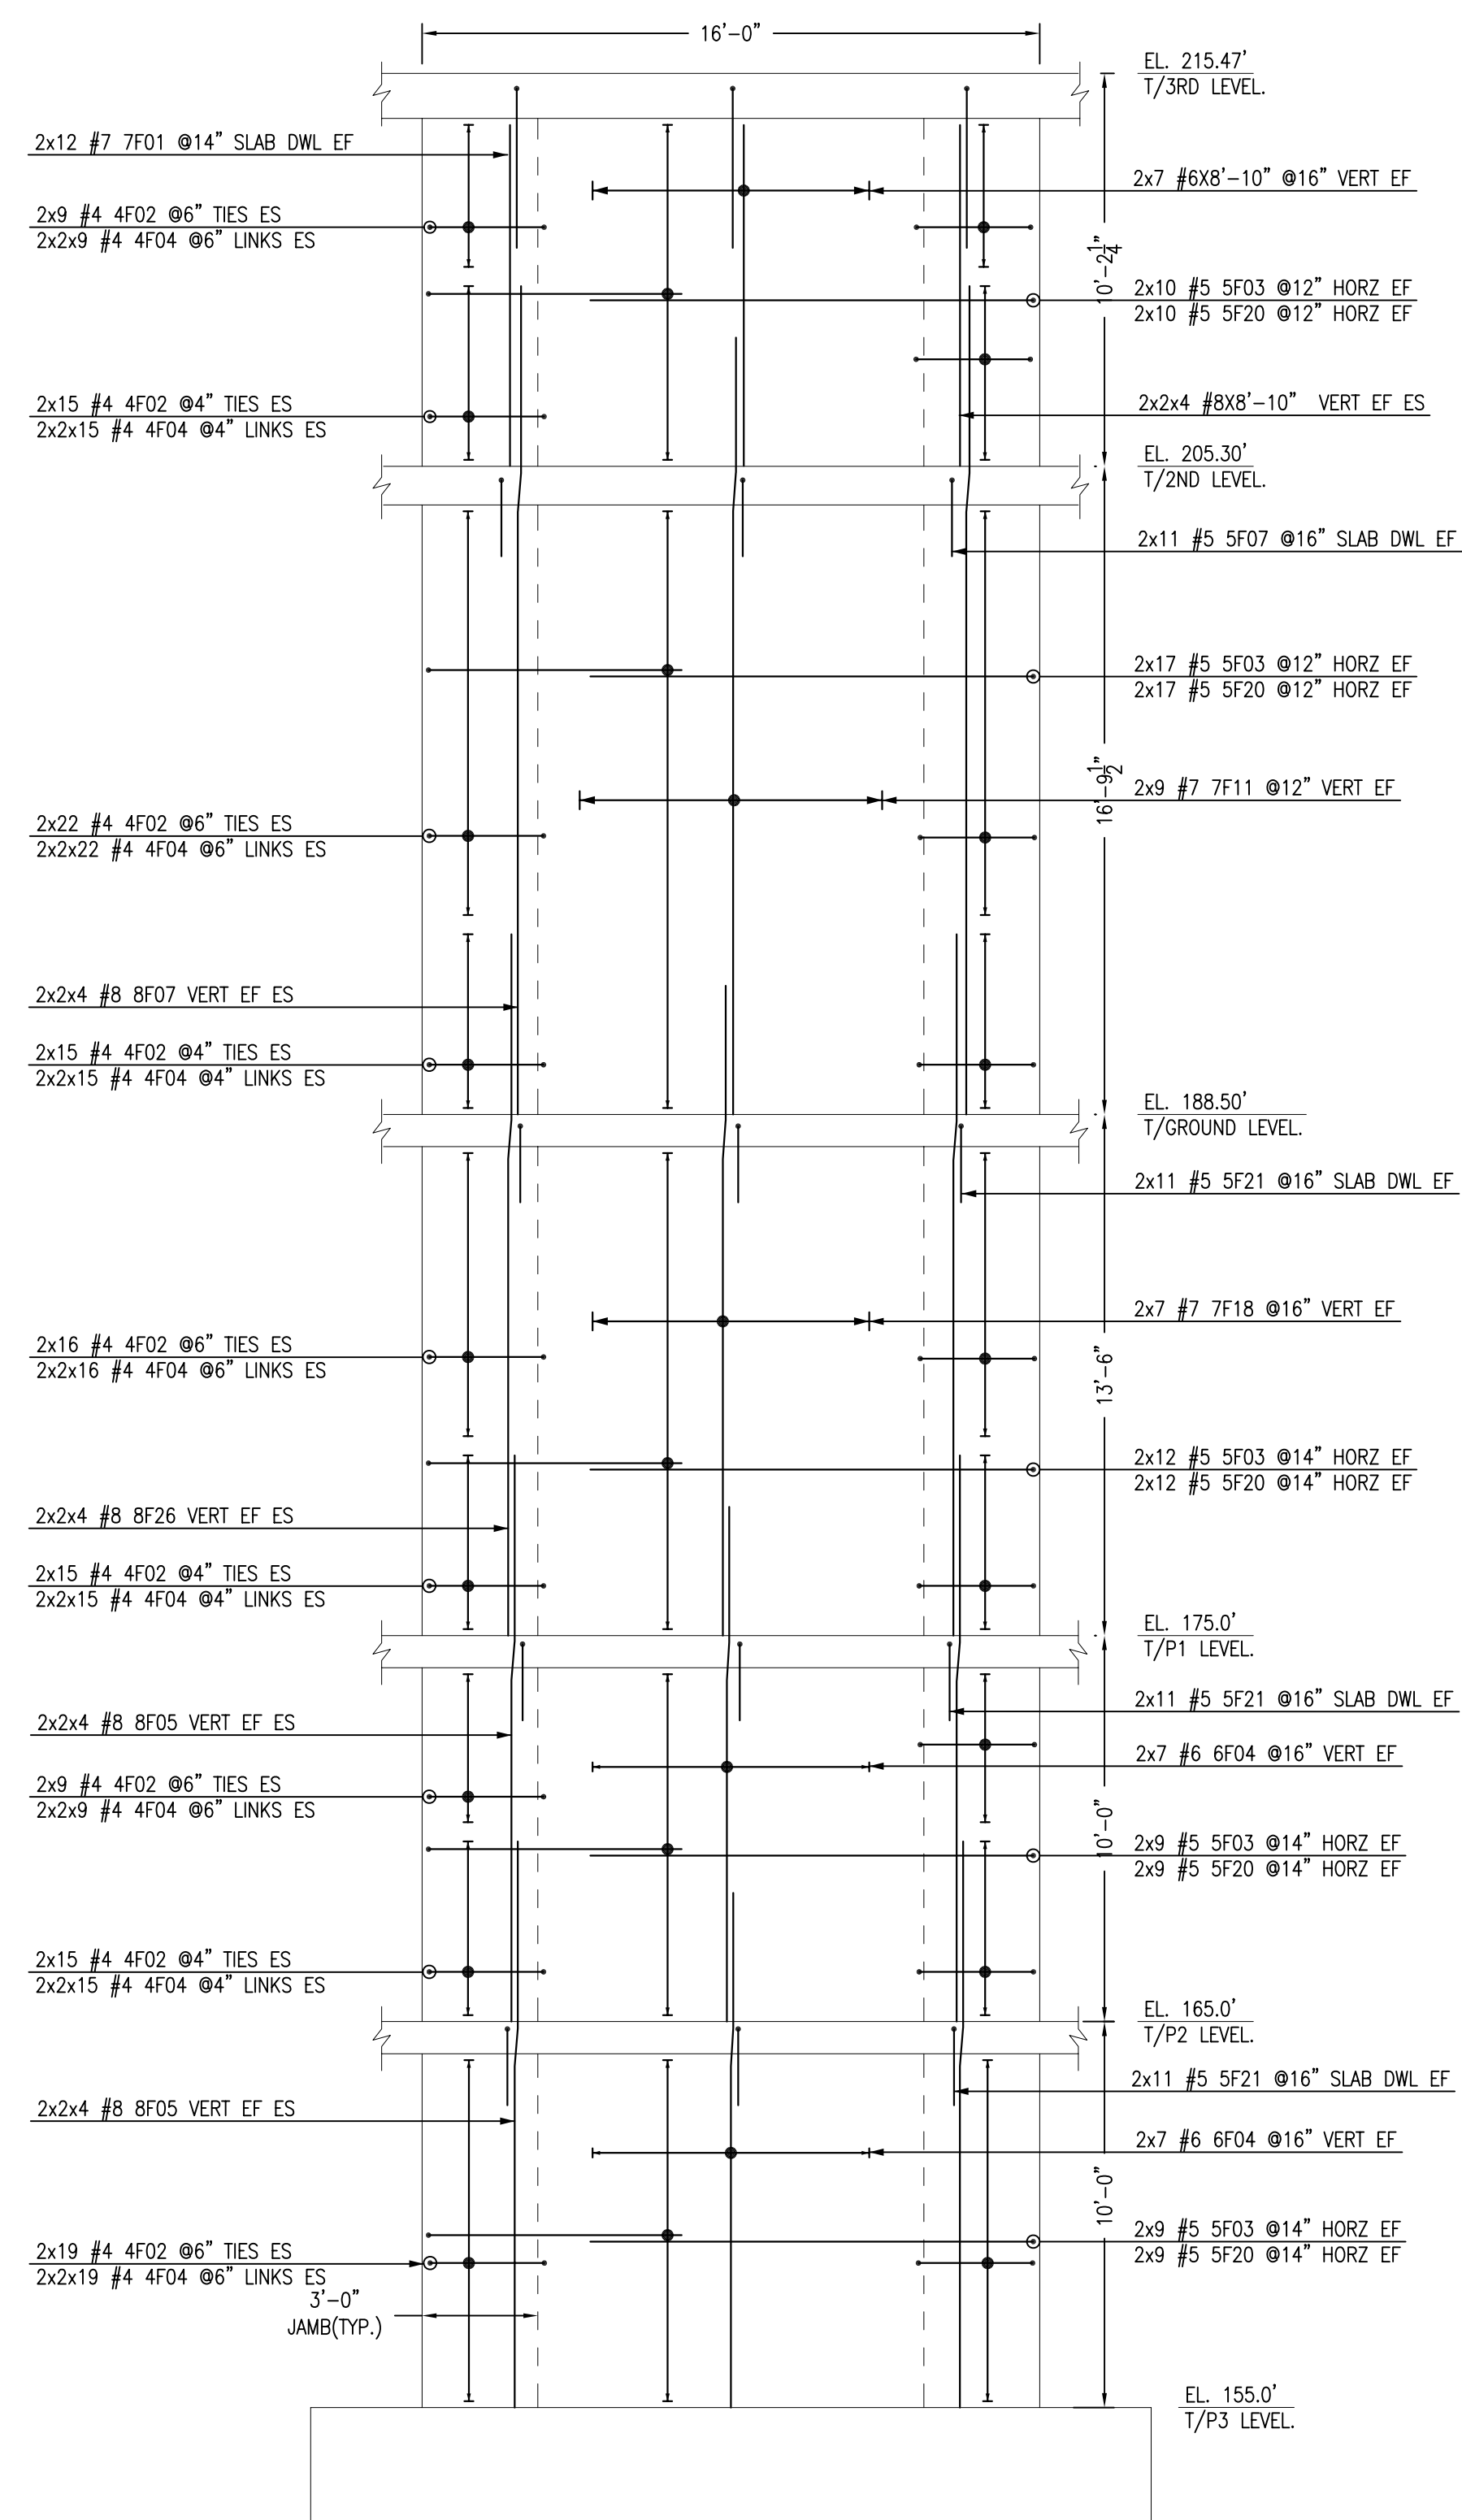

CONCRETE SHEAR WALL:
P3 LEVEL-L1 LEVEL

REVISIONS		
NO.	DATE	REVISIONS
	_____	_____
	_____	_____
	_____	_____
	_____	_____

JOB NUMBER: _____
 DRAWN BY: _____
 CONSULTANT: _____
 ENGINEER: _____
 DATE: _____
 SCALE: _____ REFER DWG _____


SHEET TITLE:

SHEET NO:

R05C

ORIGINAL SHEET SIZE: 24"x36"


FOR APPROVAL

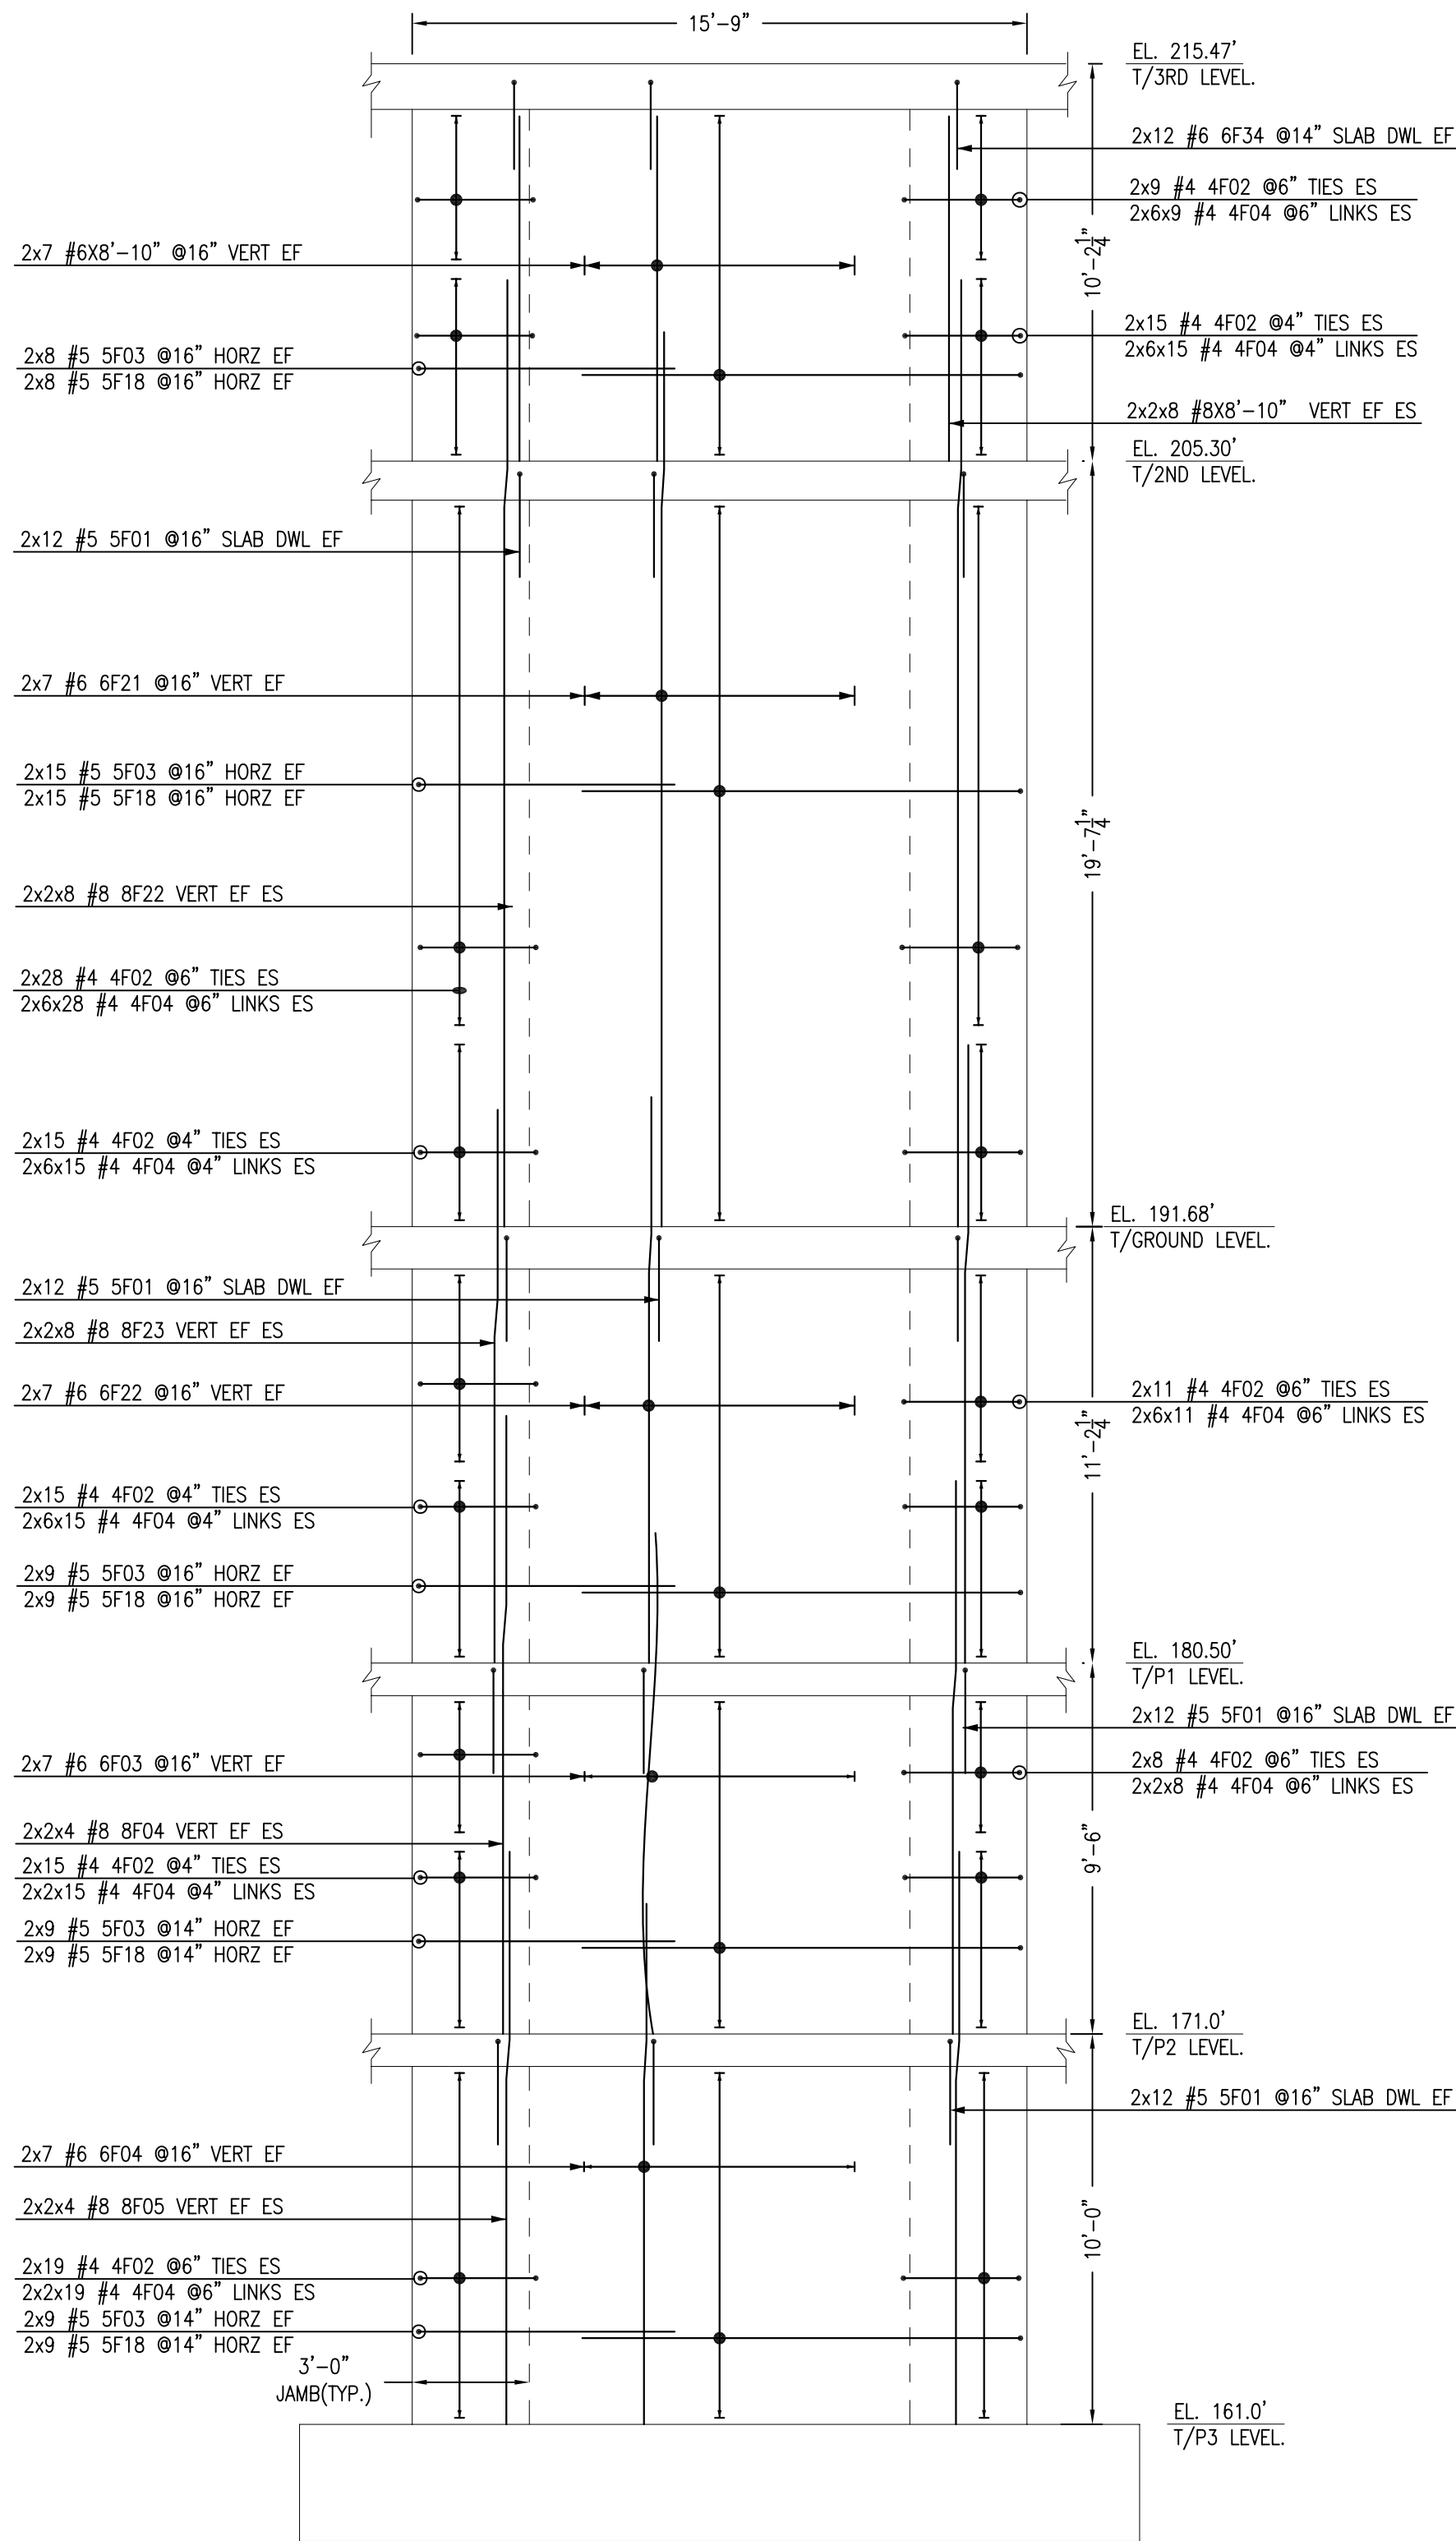

16"THICK WAL

SHEAR WALL-4.1


SCALE - 1/4"=1'-0"
REF:SC-5B

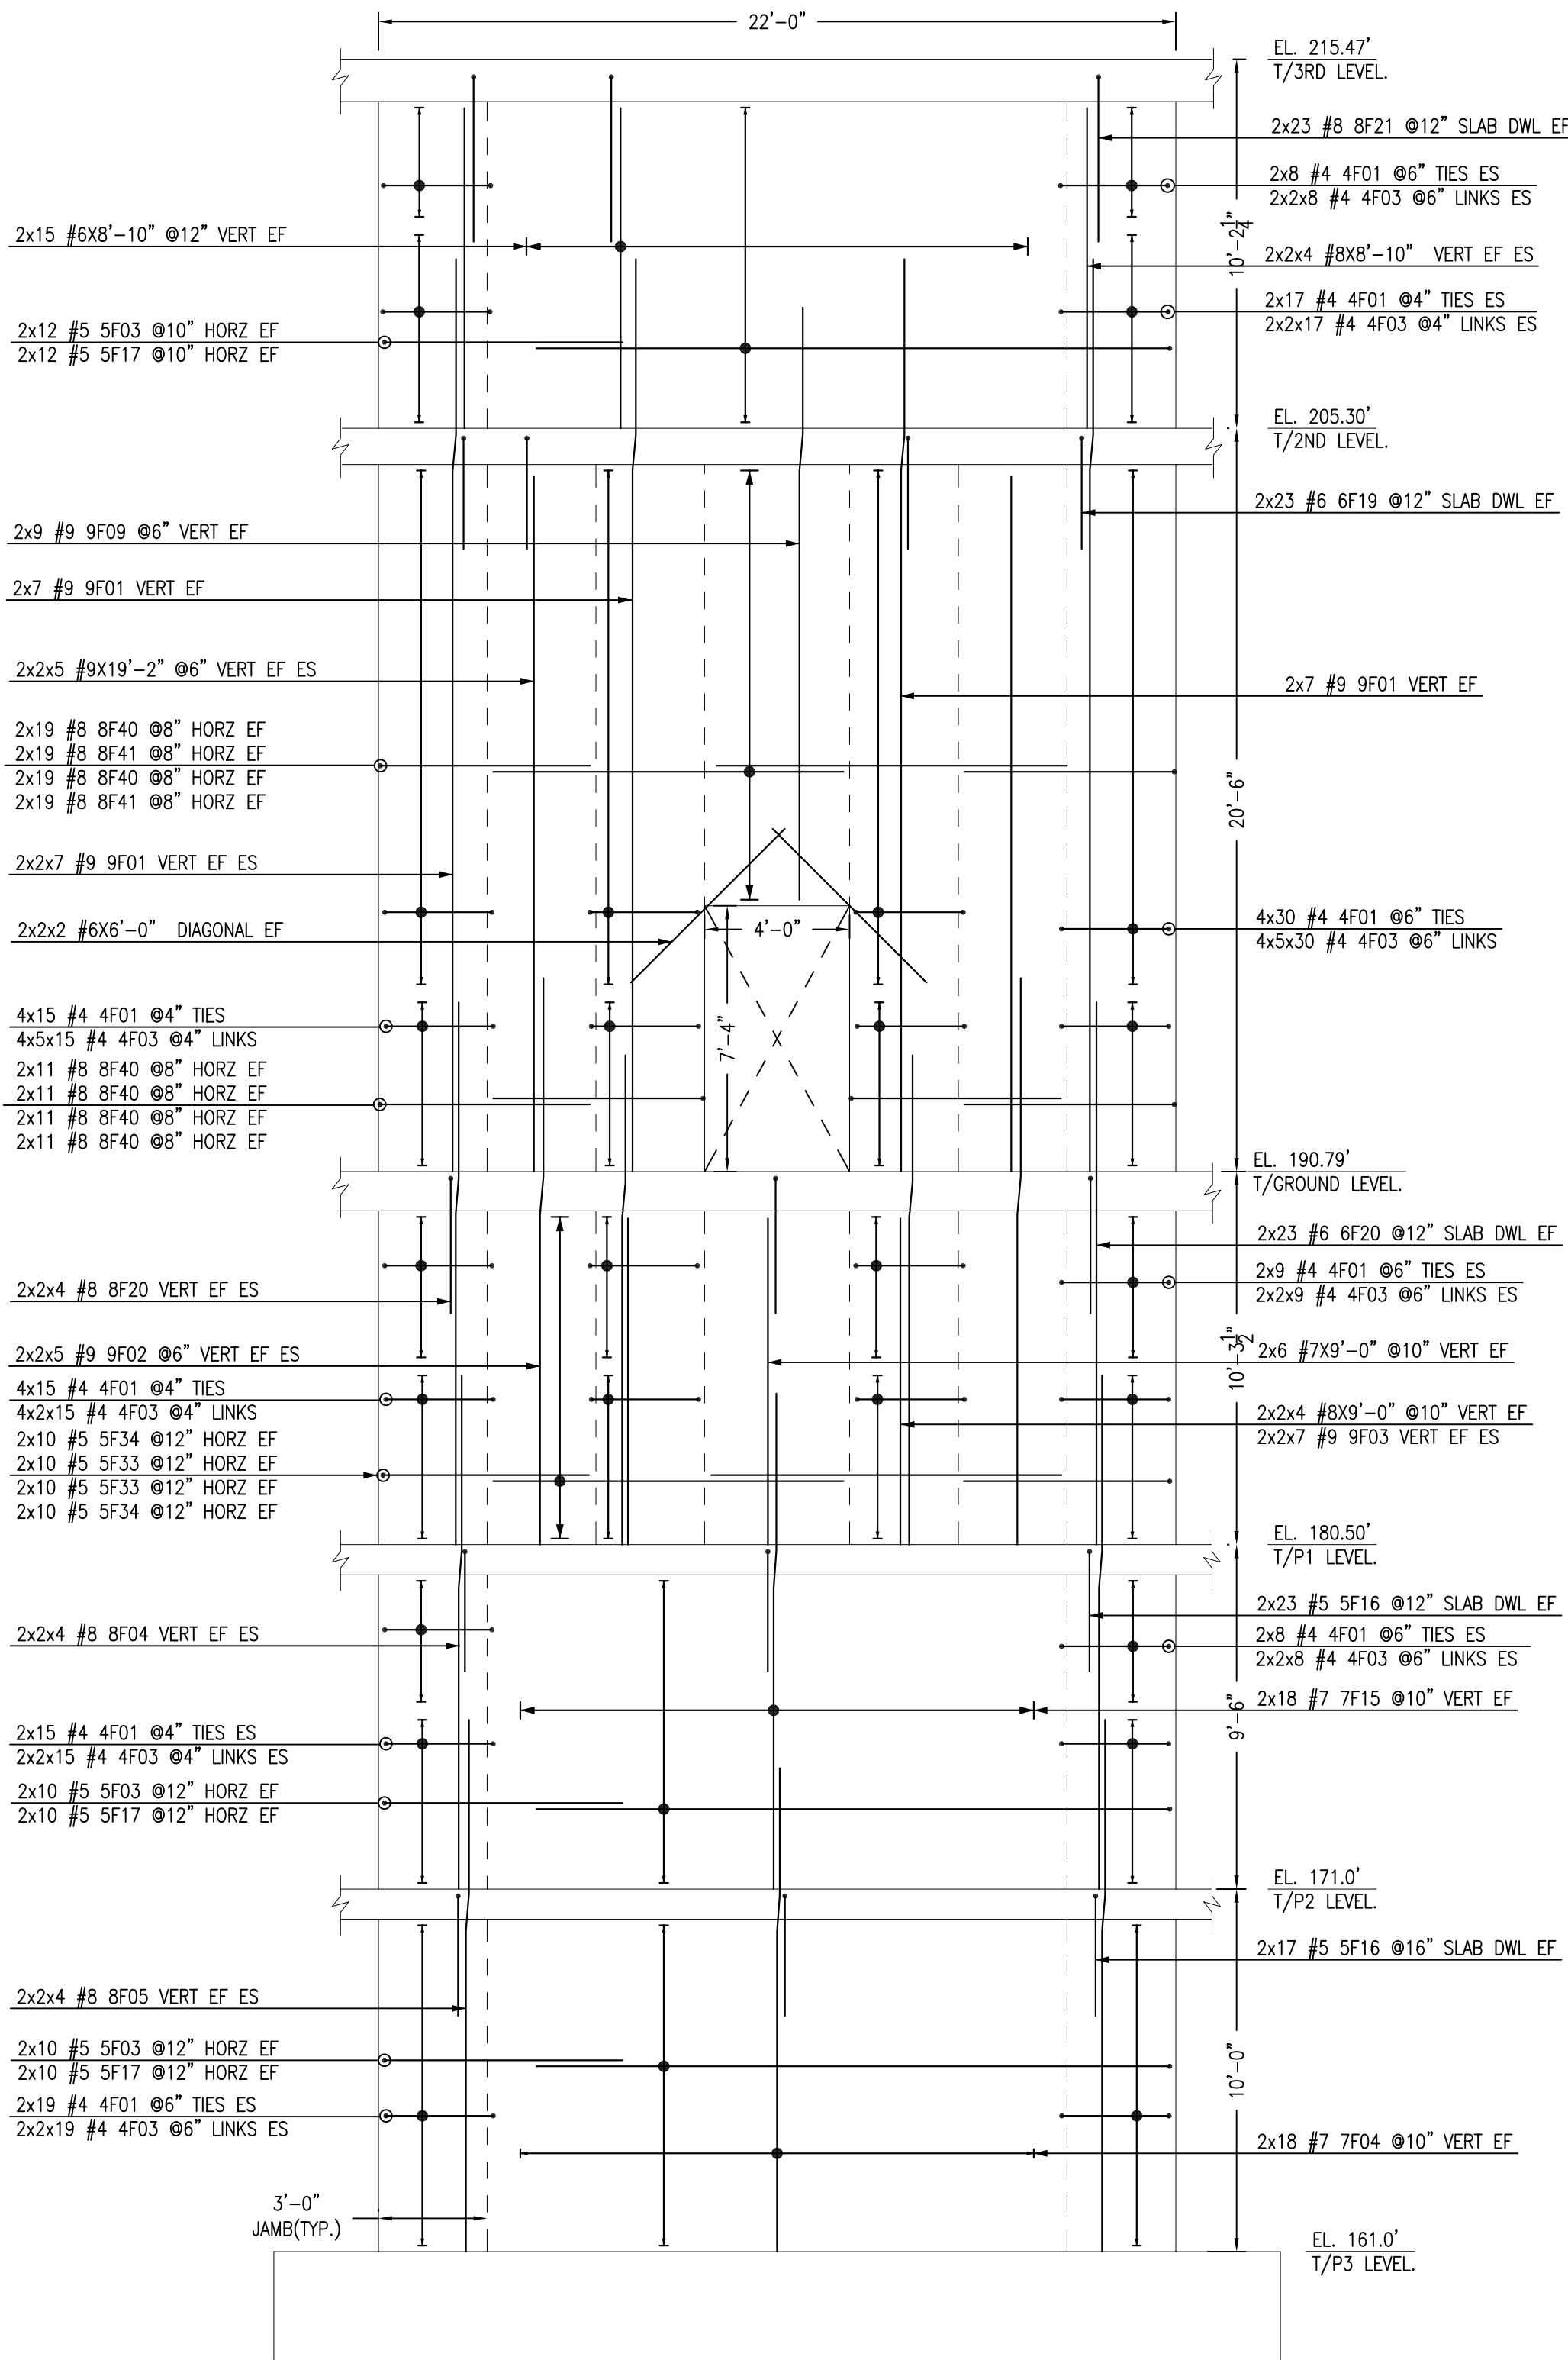

20"THICK WAL

SHEAR WALL-B.6

SCALE - 1/4"=1'-0"
REF:SC-5B

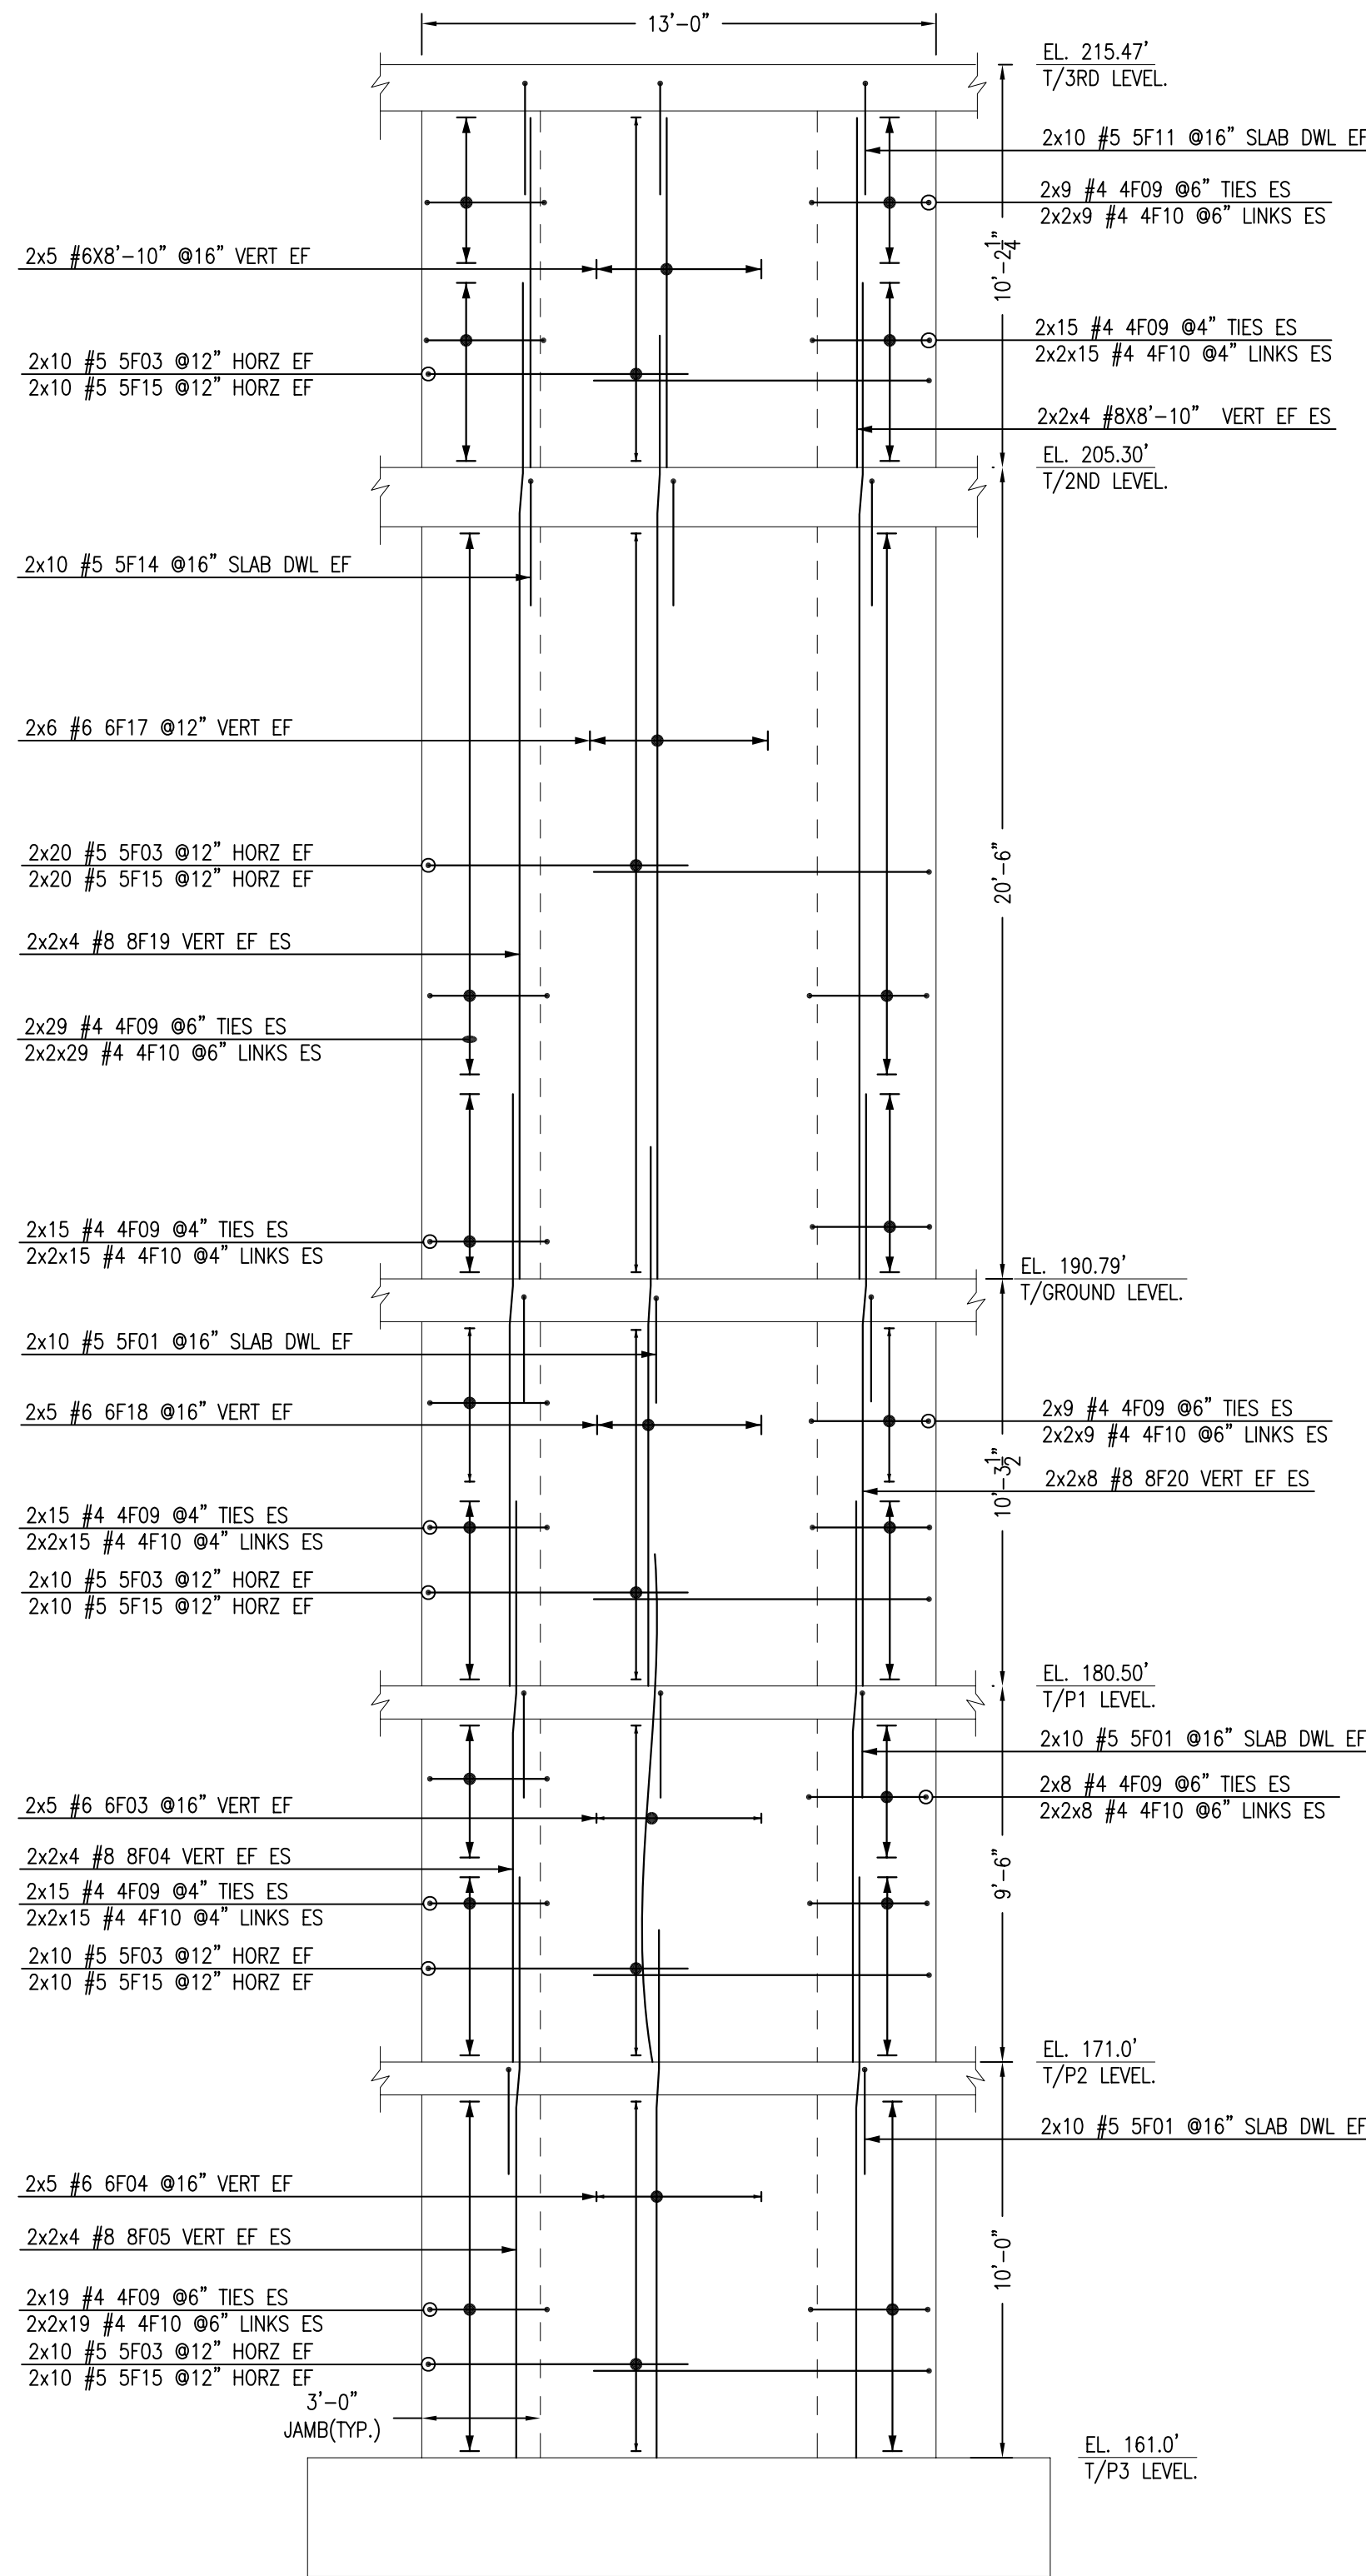

18"THICK WAL

SHEAR WALL-3.0

SCALE - 1/4"=1'-0"
REF:SC-5B

CONCRETE SHEAR WALL: P3 LEVEL-L1 LEVEL

REVISIONS

NO.	DATE	REVISIONS
1		
2		
3		

JOB NUMBER: _____
DRAWN BY: _____
CONSULTANT: _____
ENGINEER: _____
DATE: _____
SCALE: _____ REFER DWG


SHEET TITLE:

SHEET NO:

R05D

ORIGINAL SHEET SIZE: 24"x36"

FOR APPROVAL

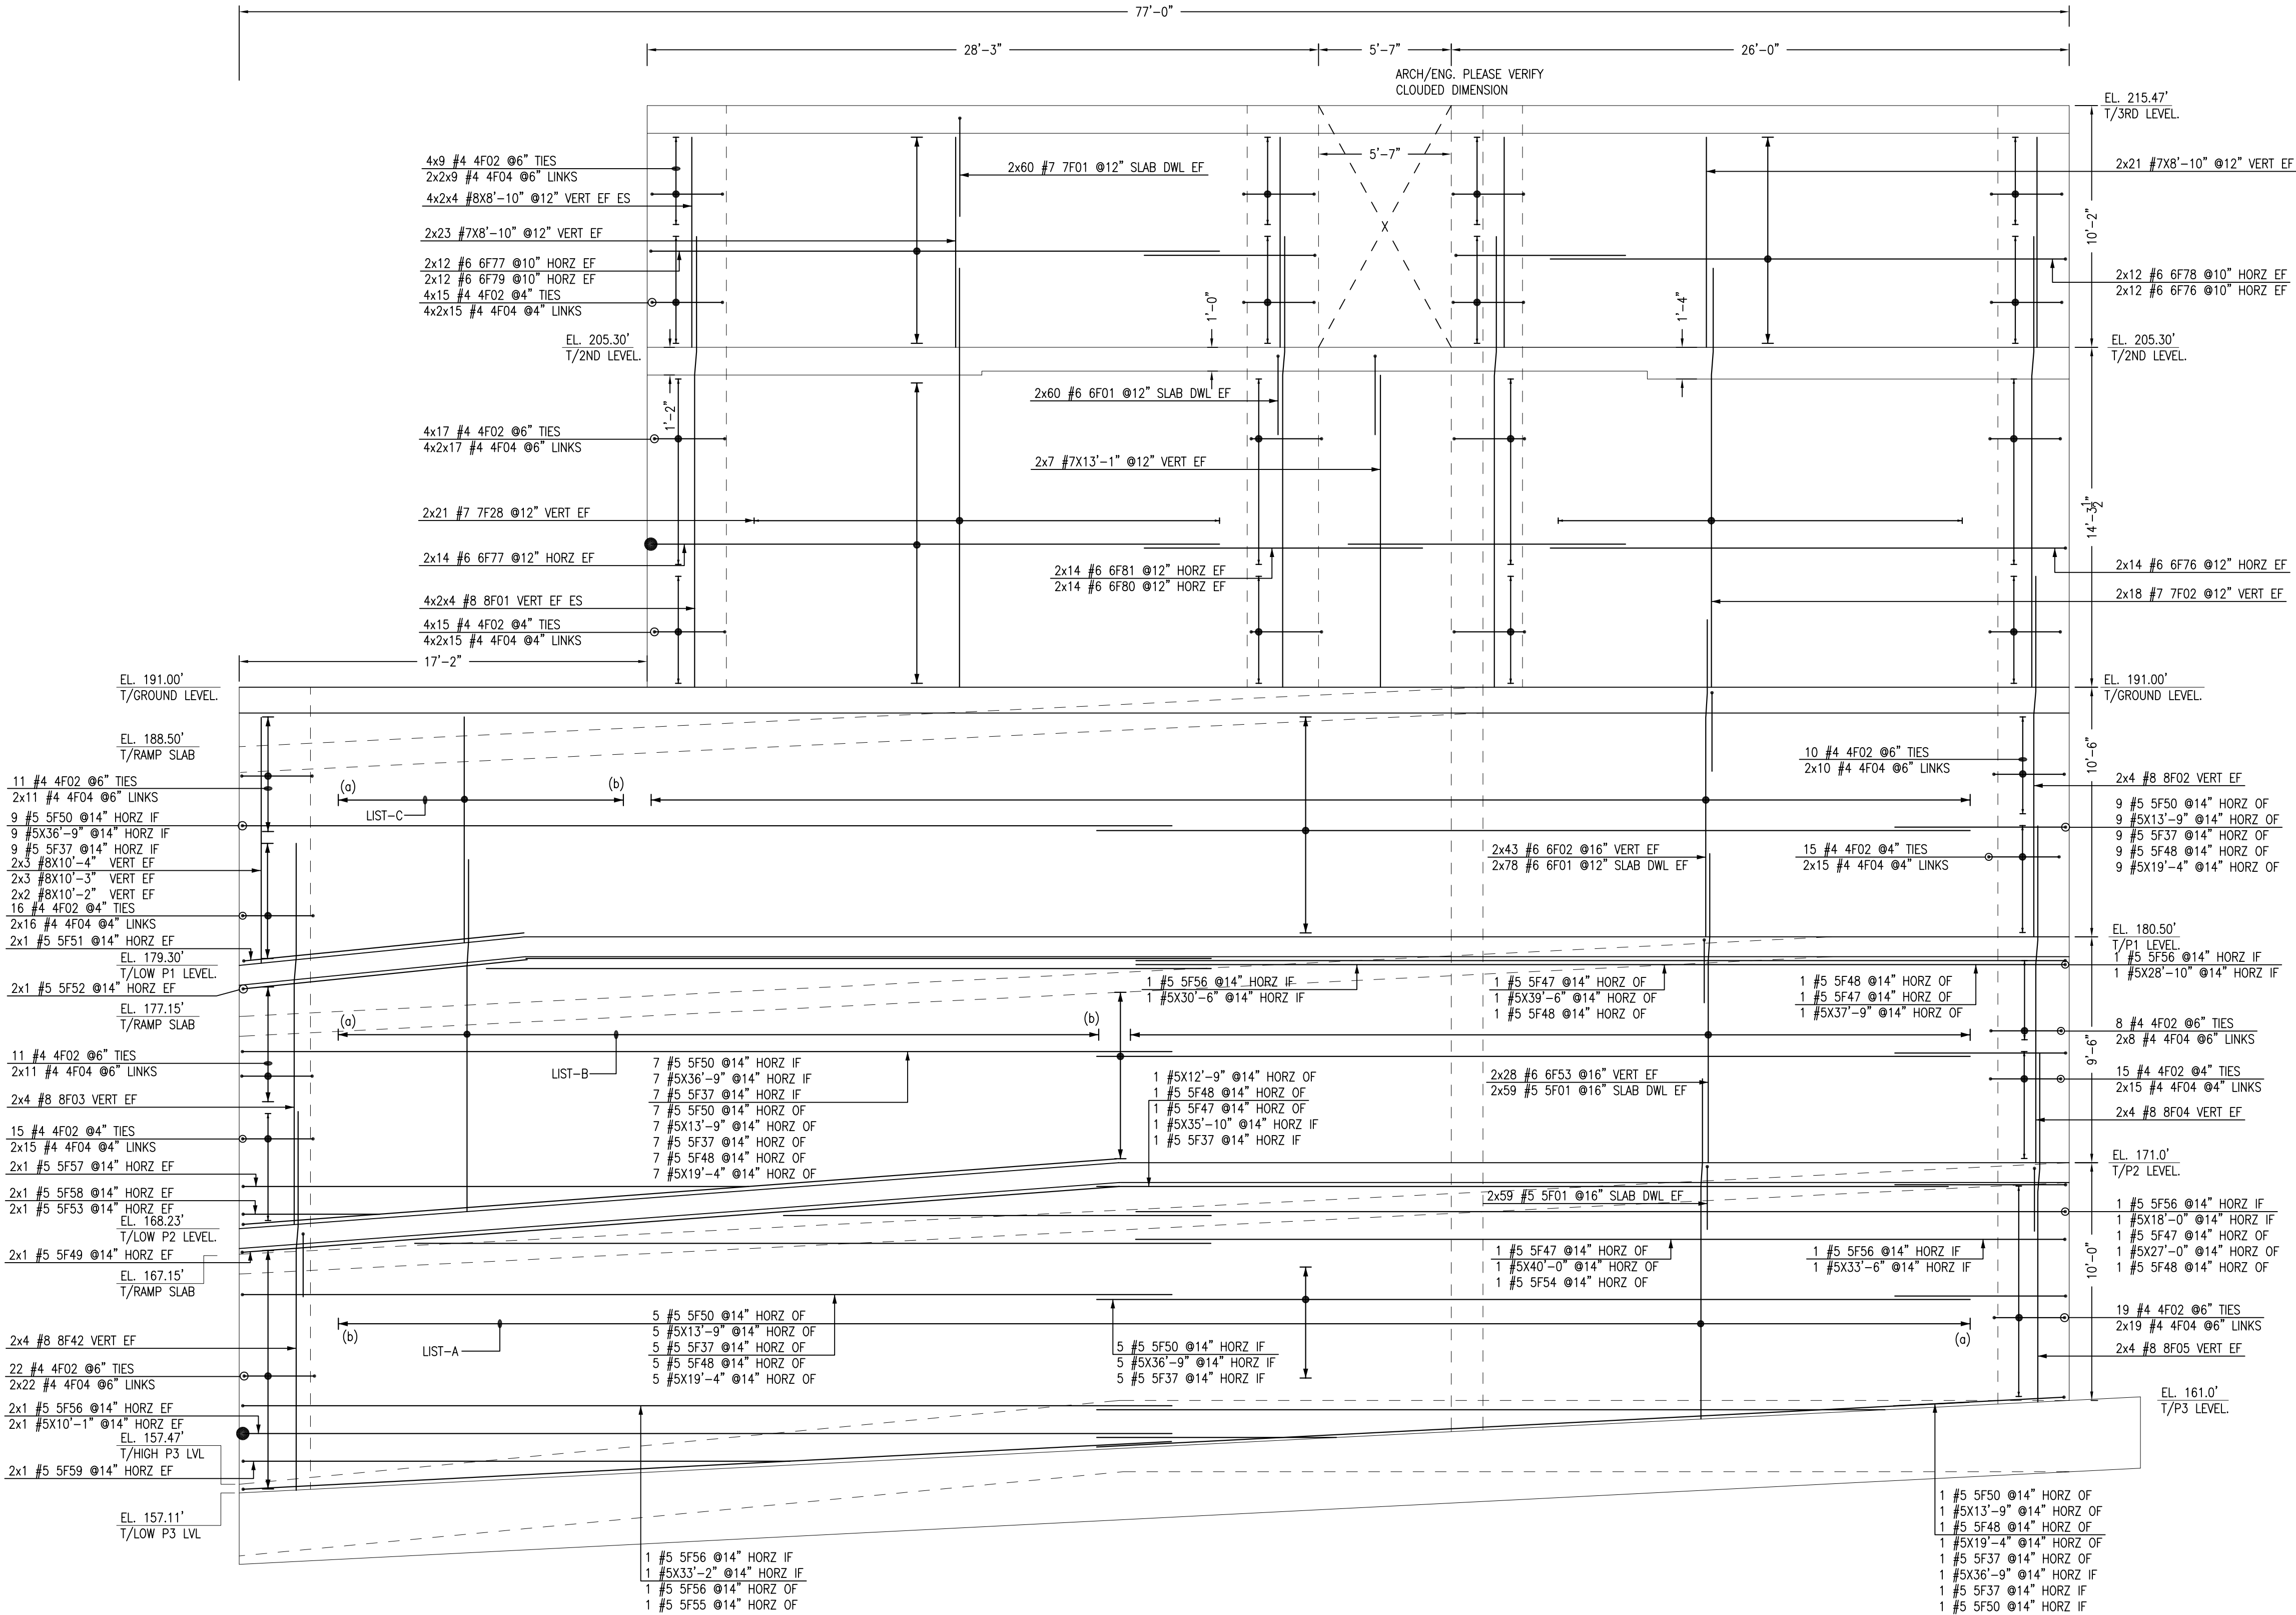

16" THICK WAL

SHEAR WALL-4.0

SCALE - 1/4"=1'-0"
REF:SC-58

LIST-A	
2x2	#6 6F40 @16" VERT EF (a)
2x2	#6 6F41 @16" VERT EF
2x1	#6 6F42 @16" VERT EF
2x1	#6 6F43 @16" VERT EF
2x1	#6 6F44 @16" VERT EF
2x1	#6 6F45 @16" VERT EF
2x1	#6 6F46 @16" VERT EF
2x1	#6 6F47 @16" VERT EF
2x1	#6 6F48 @16" VERT EF
2x1	#6 6F49 @16" VERT EF
2x1	#6 6F50 @16" VERT EF
2x1	#6 6F51 @16" VERT EF
2x1	#6 6F52 @16" VERT EF
2x1	#6 6F54 @16" VERT EF
2x1	#6 6F55 @16" VERT EF
2x1	#6 6F56 @16" VERT EF
2x1	#6 6F57 @16" VERT EF
2x1	#6 6F58 @16" VERT EF
2x1	#6 6F59 @16" VERT EF
2x1	#6 6F60 @16" VERT EF
2x1	#6 6F61 @16" VERT EF
2x1	#6 6F62 @16" VERT EF
2x1	#6 6F63 @16" VERT EF
2x1	#6 6F64 @16" VERT EF
2x1	#6 6F65 @16" VERT EF
2x1	#6 6F66 @16" VERT EF
2x1	#6 6F67 @16" VERT EF
2x2	#6 6F68 @16" VERT EF
2x2	#6 6F69 @16" VERT EF
2x3	#6 6F70 @16" VERT EF
2x3	#6 6F71 @16" VERT EF
2x1	#6 6F72 @16" VERT EF
2x3	#6 6F73 @16" VERT EF
2x3	#6 6F74 @16" VERT EF
2x1	#6 6F75 @16" VERT EF (b)

LIST-B	
2x1	#6 6F98 @16" VERT EF (a)
2x1	#6 6F104 @16" VERT EF
2x1	#6 6F103 @16" VERT EF
2x1	#6 6F99 @16" VERT EF
2x1	#6 6F102 @16" VERT EF
2x1	#6 6F101 @16" VERT EF
2x1	#6 6F100 @16" VERT EF
2x1	#6 6F99 @16" VERT EF
2x1	#6 6F98 @16" VERT EF
2x1	#6 6F97 @16" VERT EF
2x1	#6 6F96 @16" VERT EF
2x1	#6 6F95 @16" VERT EF
2x1	#6 6F94 @16" VERT EF
2x1	#6 6F93 @16" VERT EF
2x1	#6 6F92 @16" VERT EF
2x1	#6 6F91 @16" VERT EF
2x1	#6 6F90 @16" VERT EF
2x1	#6 6F89 @16" VERT EF
2x1	#6 6F88 @16" VERT EF
2x1	#6 6F87 @16" VERT EF
2x1	#6 6F86 @16" VERT EF
2x1	#6 6F85 @16" VERT EF
2x1	#6 6F84 @16" VERT EF
2x1	#6 6F83 @16" VERT EF
2x1	#6 6F82 @16" VERT EF (b)

LIST-C	
2x1	#6X10'-0" @16" VERT EF (a)
2x1	#6X9'-10" @16" VERT EF
2x1	#6X9'-9" @16" VERT EF
2x1	#6X9'-7" @16" VERT EF
2x1	#6X9'-6" @16" VERT EF
2x1	#6X9'-4" @16" VERT EF
2x4	#6X9'-3" @16" VERT EF (b)

CONCRETE SHEAR WALL: P3 LEVEL-L1 LEVEL

REVISIONS

NO.	DATE	REVISIONS
1		
2		
3		
4		


JOB NUMBER: -
DRAWN BY: -
CONSULTANT: -
ENGINEER: -
DATE: -
SCALE: REFER DWG

SHEET TITLE:


SHEET NO:

R05E

FOR APPROVAL

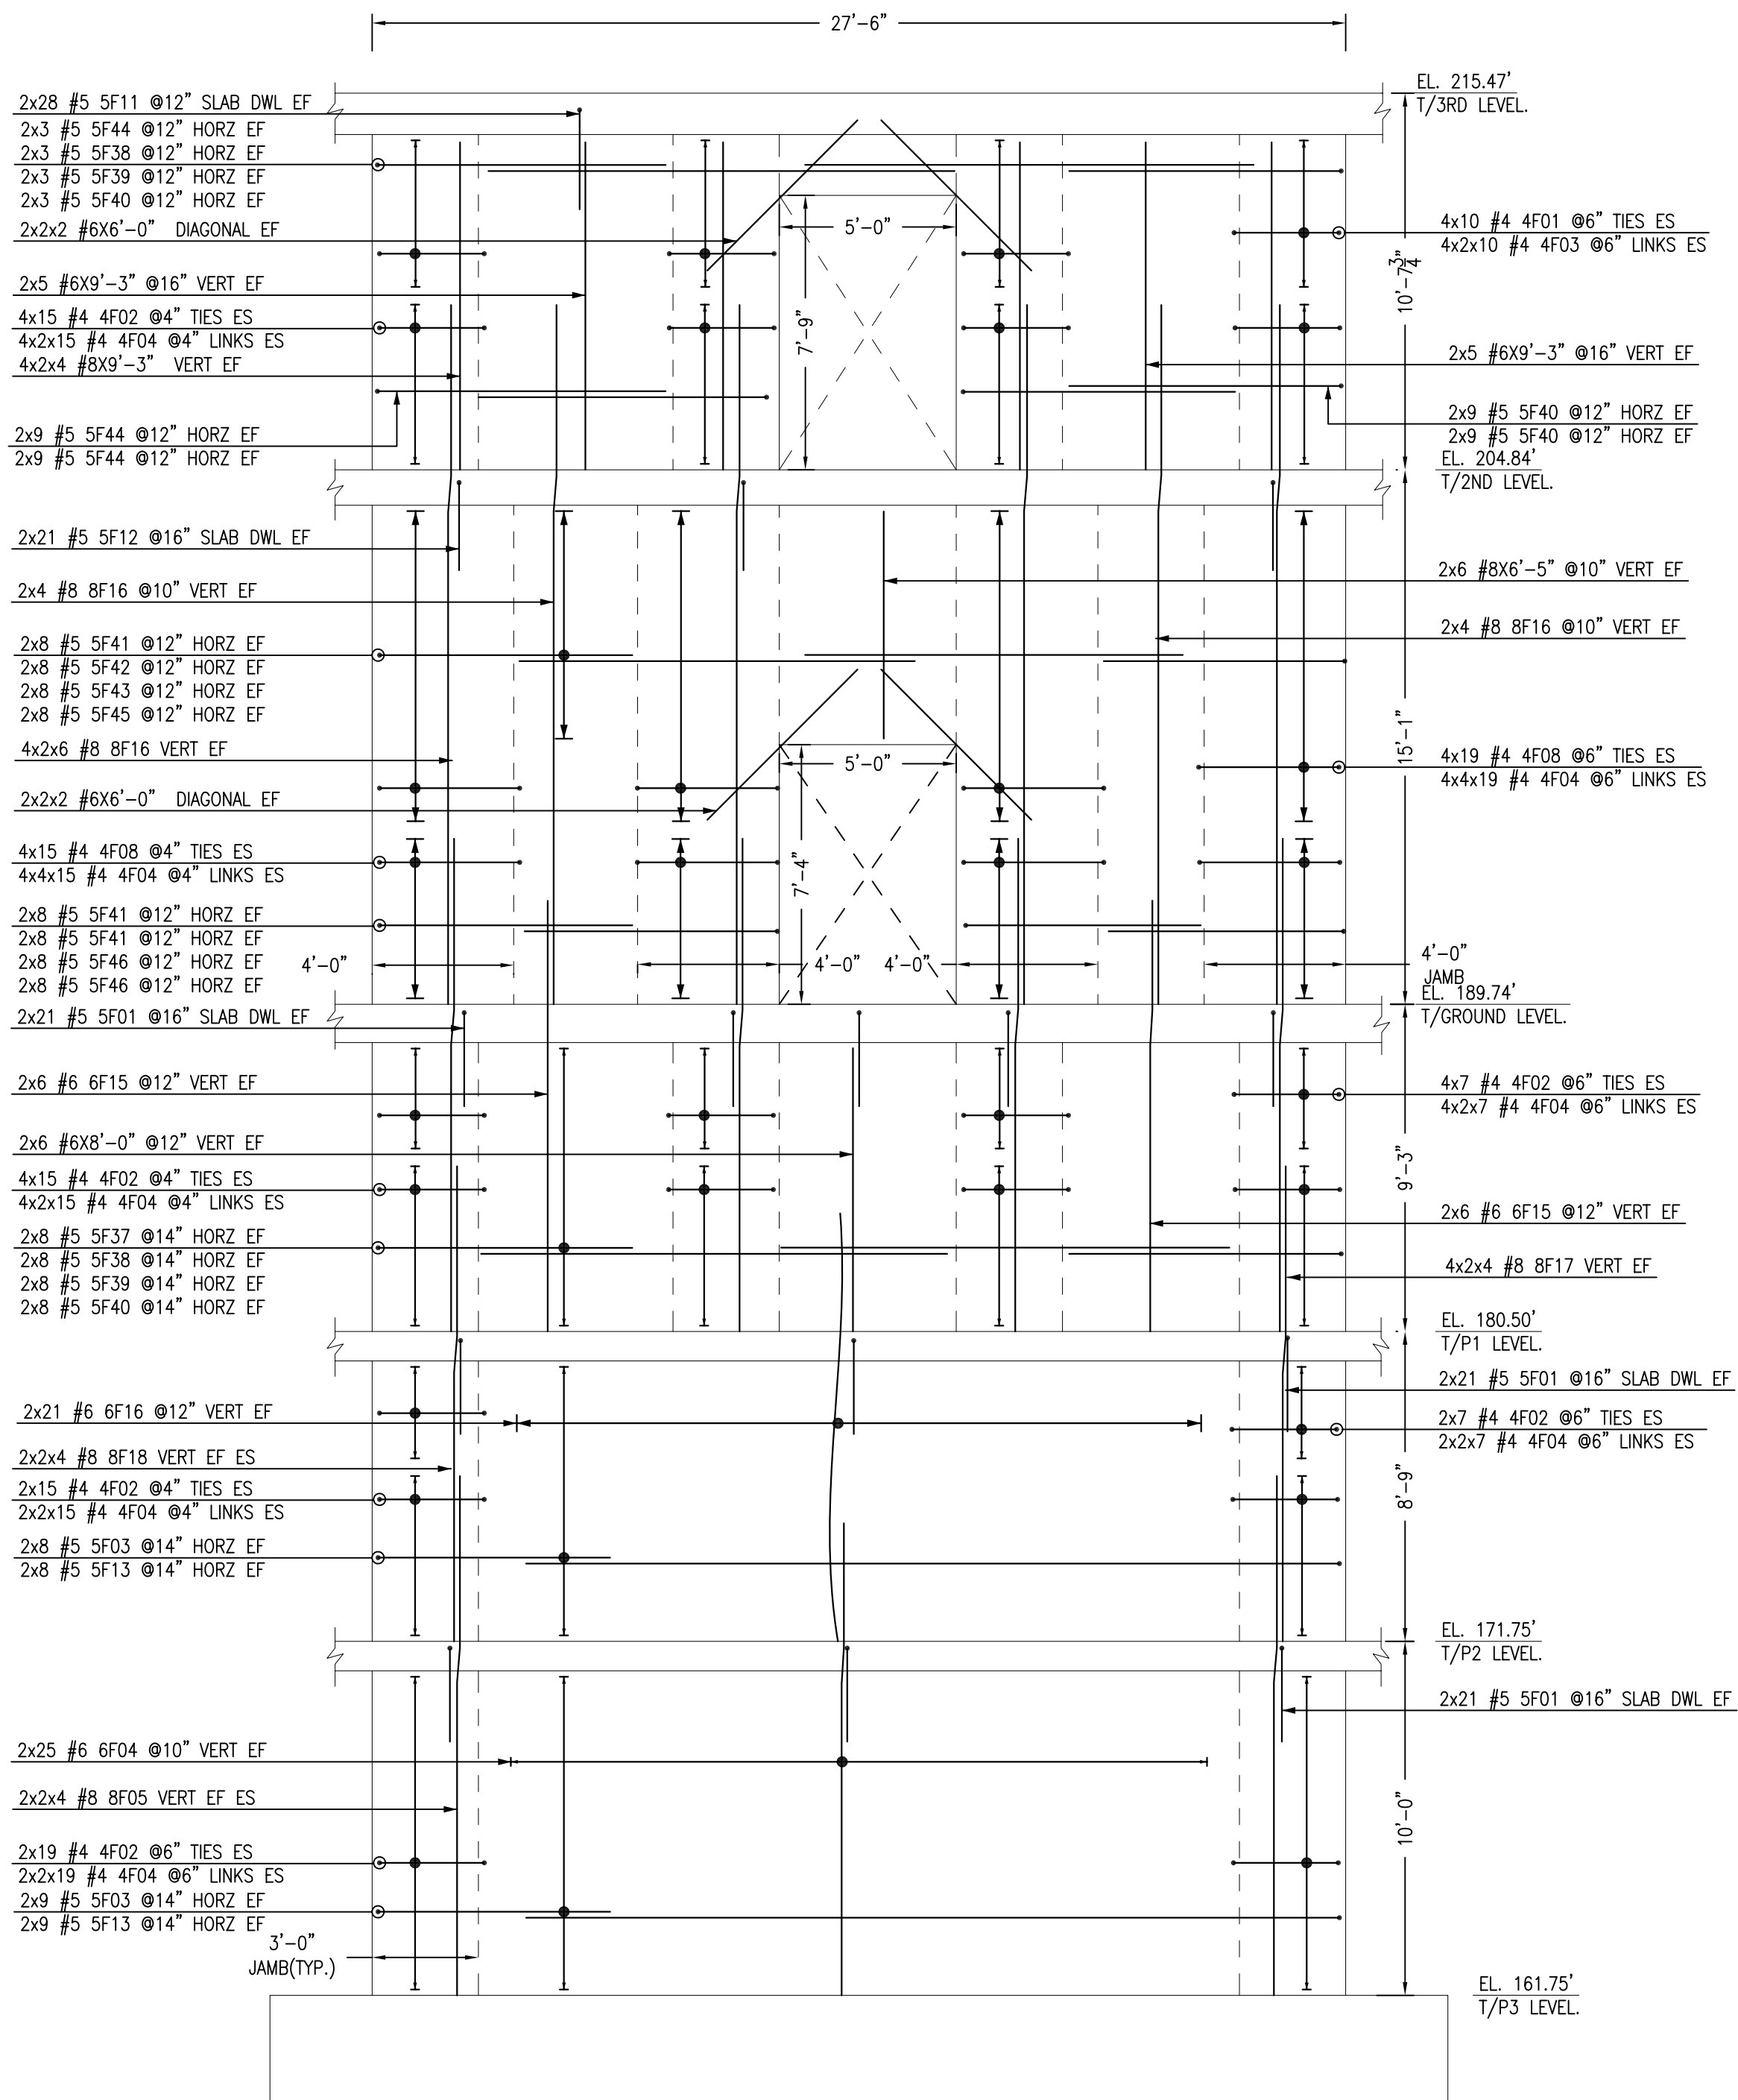

16"THICK WALL
SHEAR WALL-F.3
SCALE - 1/4"=1'-0"
REF:SC-5B

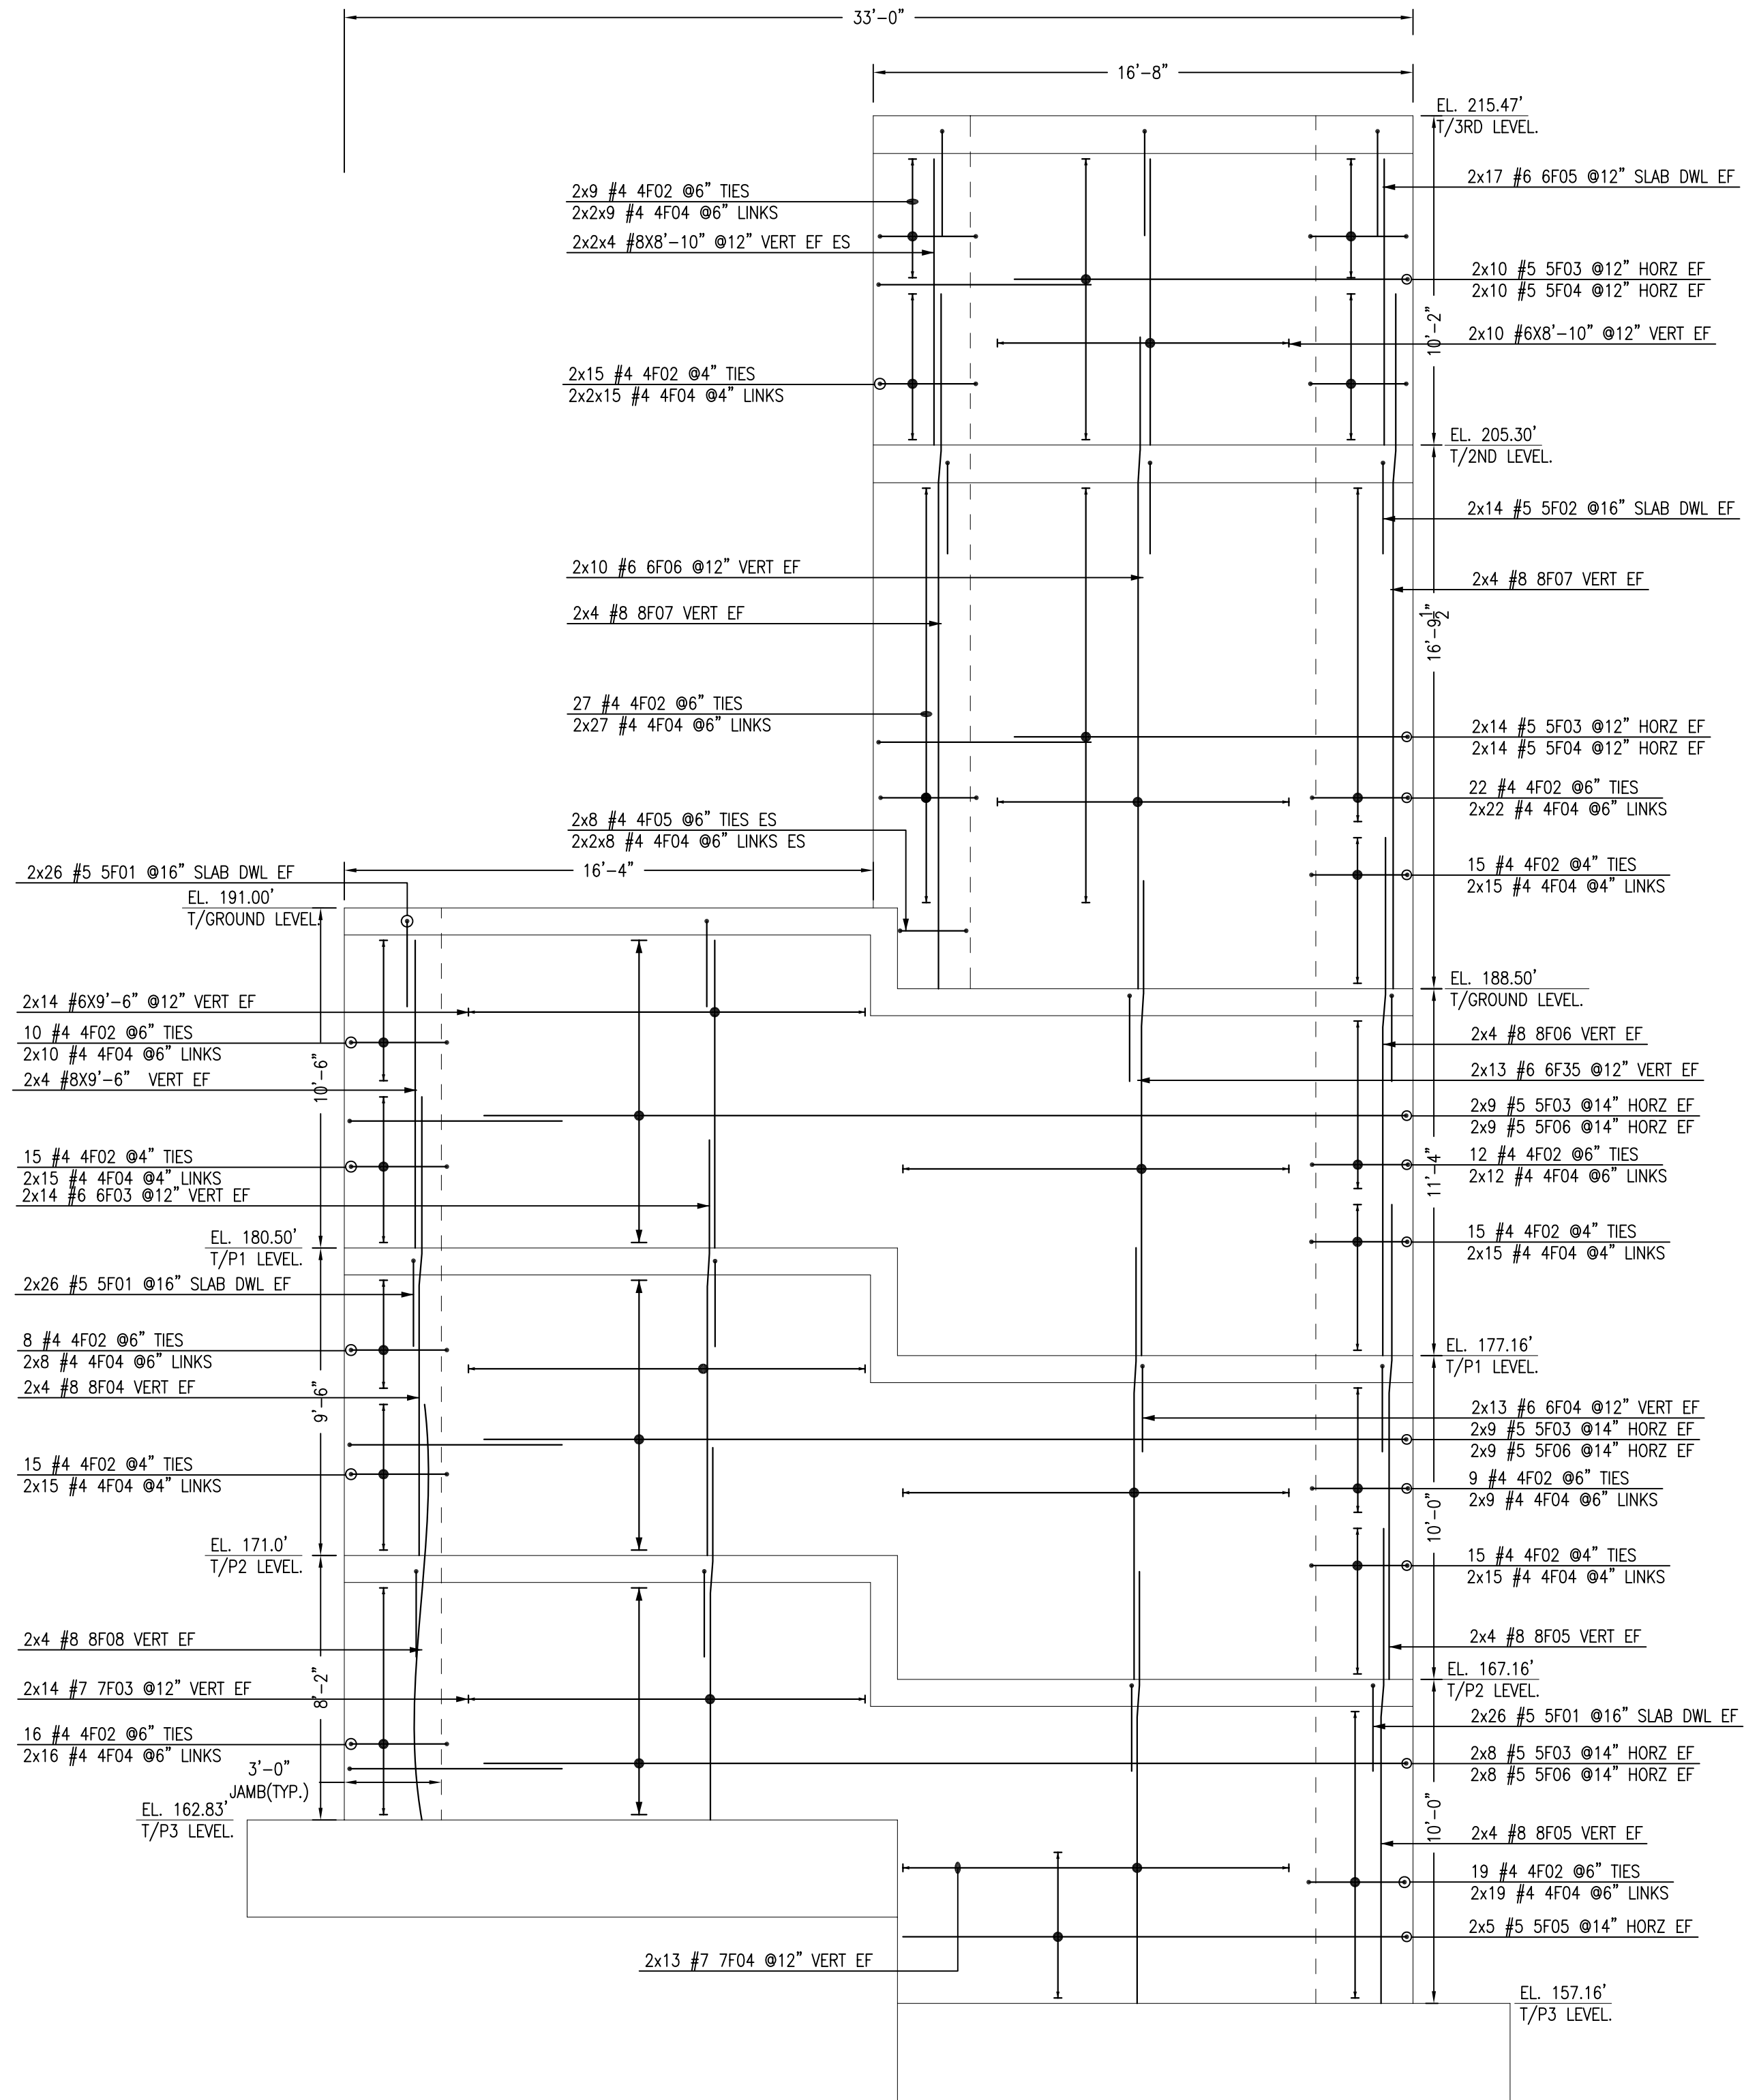

16"THICK WALL
SHEAR WALL-G.1
SCALE - 1/4"=1'-0"
REF:SC-5B

CONCRETE SHEAR WALL:
P3 LEVEL-L1 LEVEL

REVISIONS

NO.	DATE	REVISIONS
①		
②		
③		
④		


JOB NUMBER: -
DRAWN BY: -
CONSULTANT: -
ENGINEER: -
DATE: -
SCALE: REFER DWG

SHEET TITLE:


SHEET NO:

R05F

FOR APPROVAL

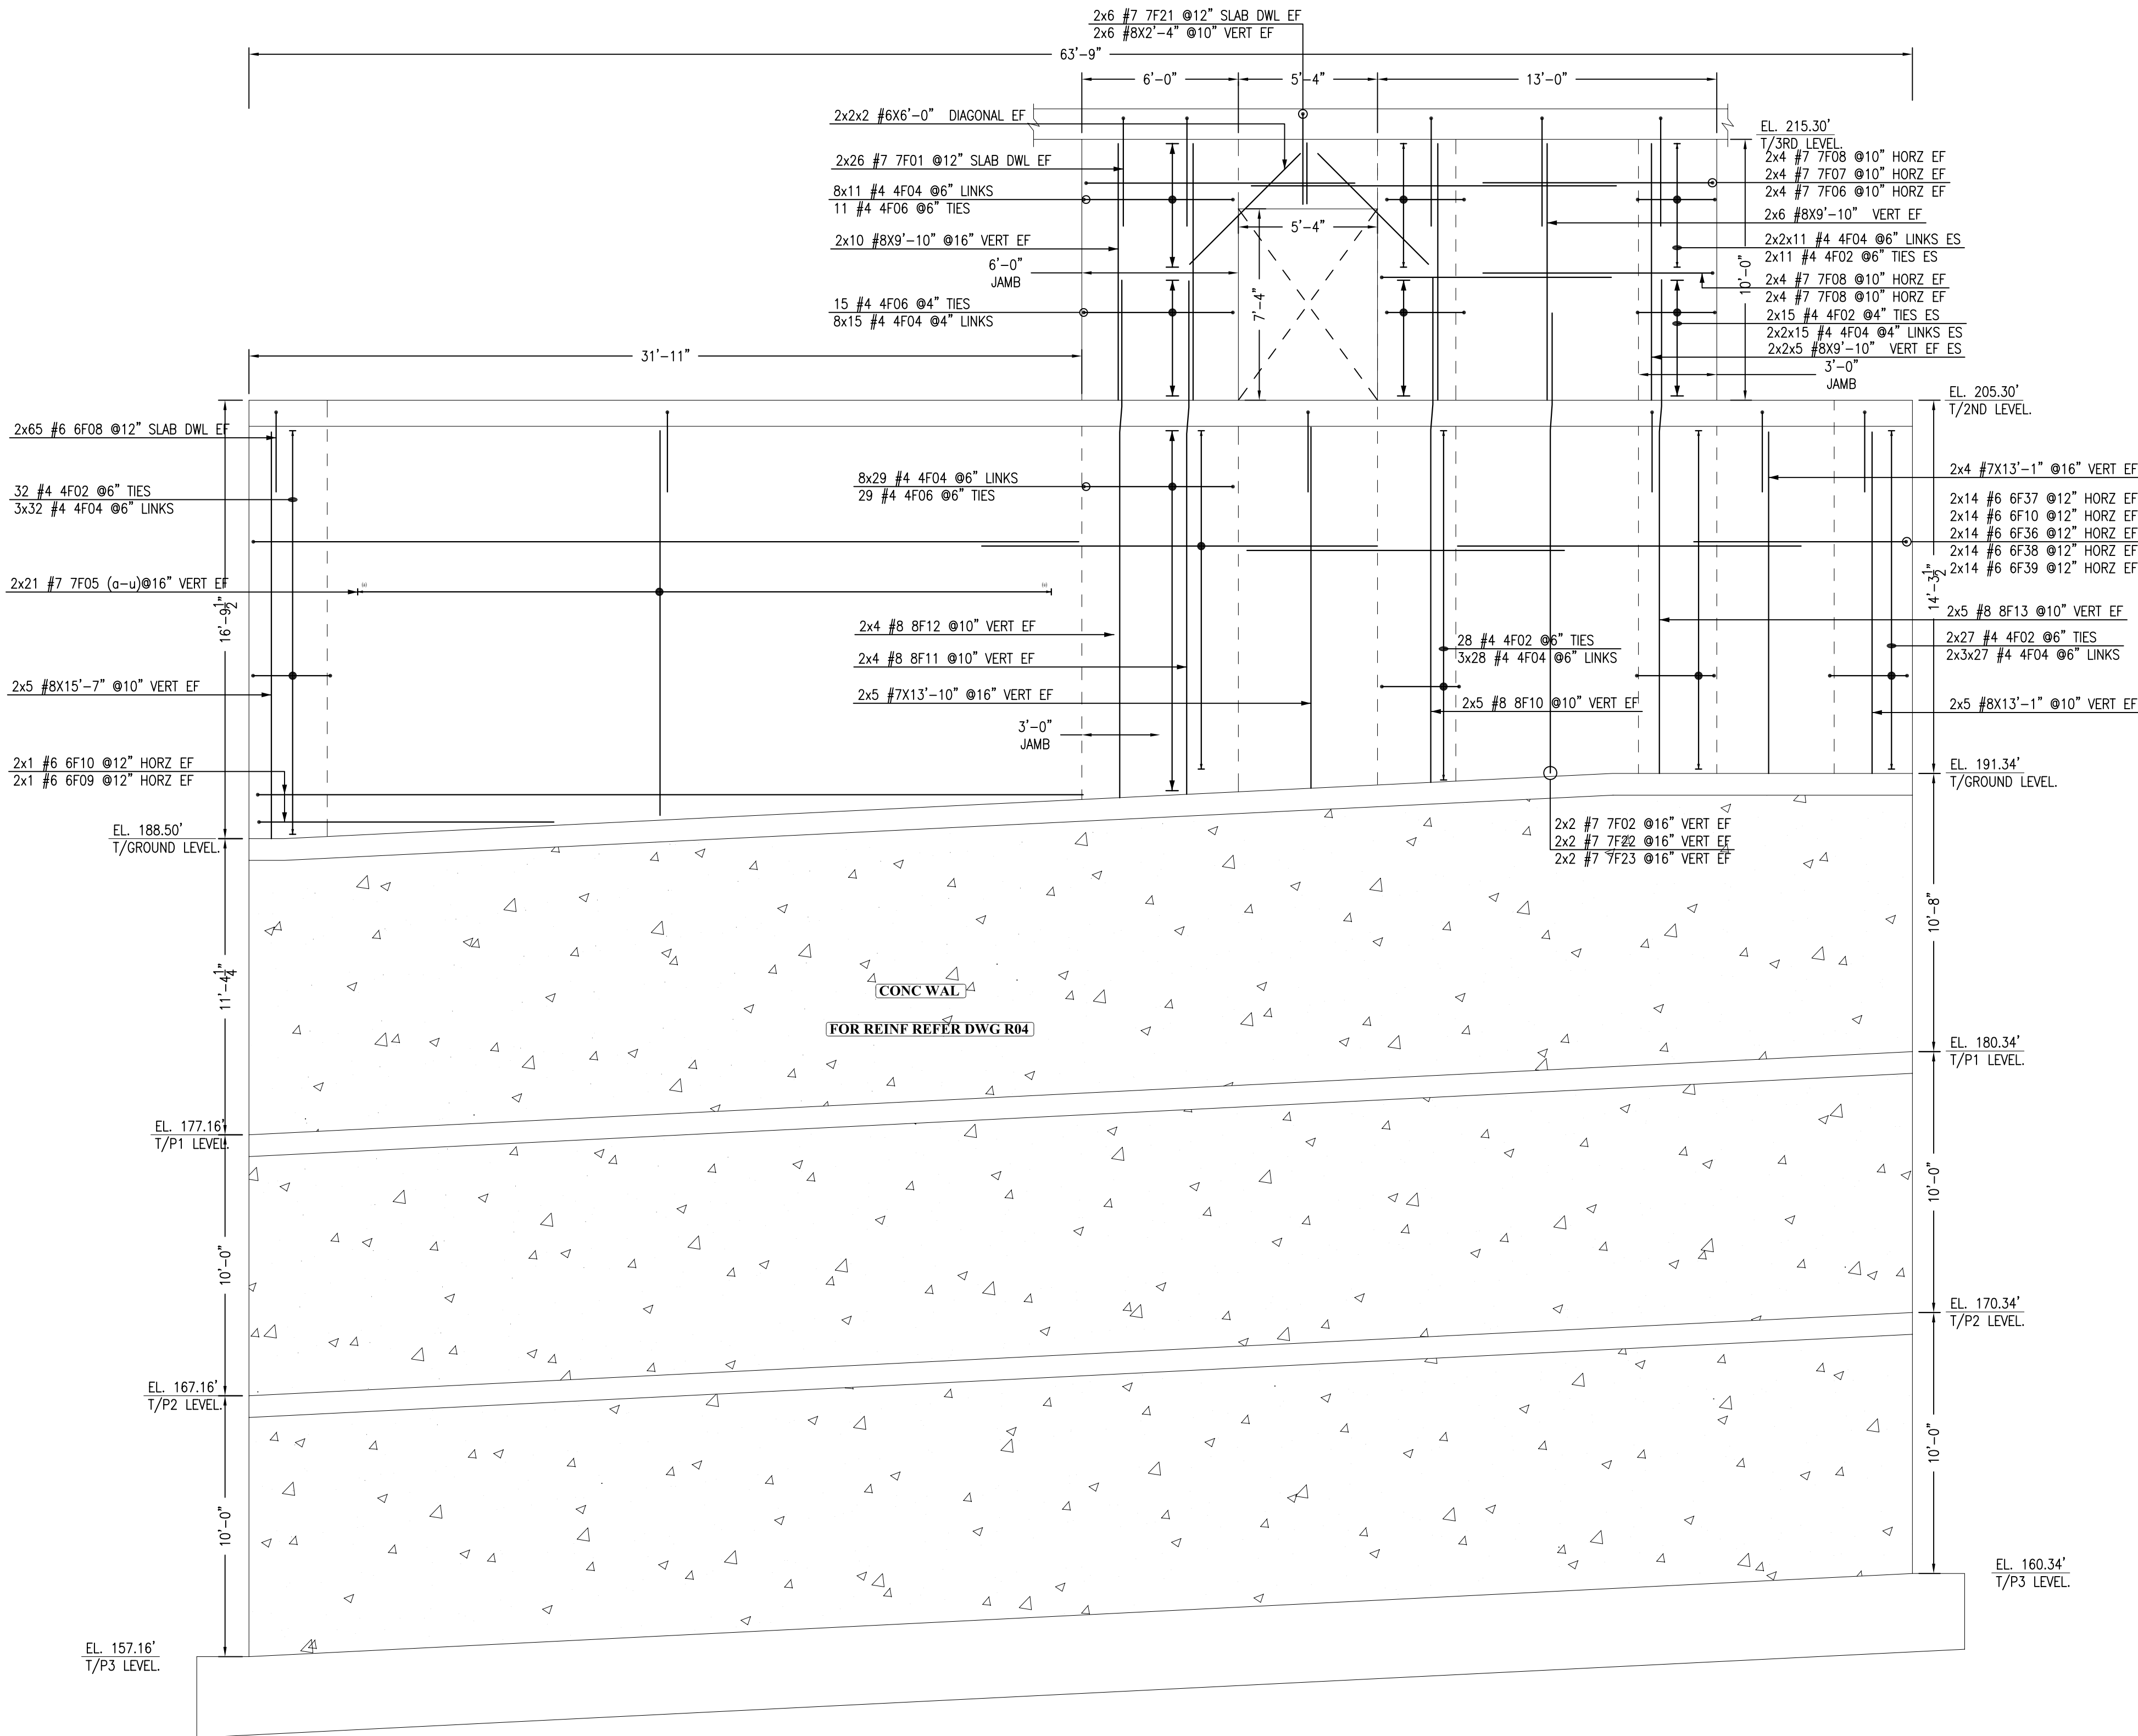

16" THICK WAL
SHEAR WALL-G.2
SCALE - 1/4"=1'-0"
REF:SC-5B

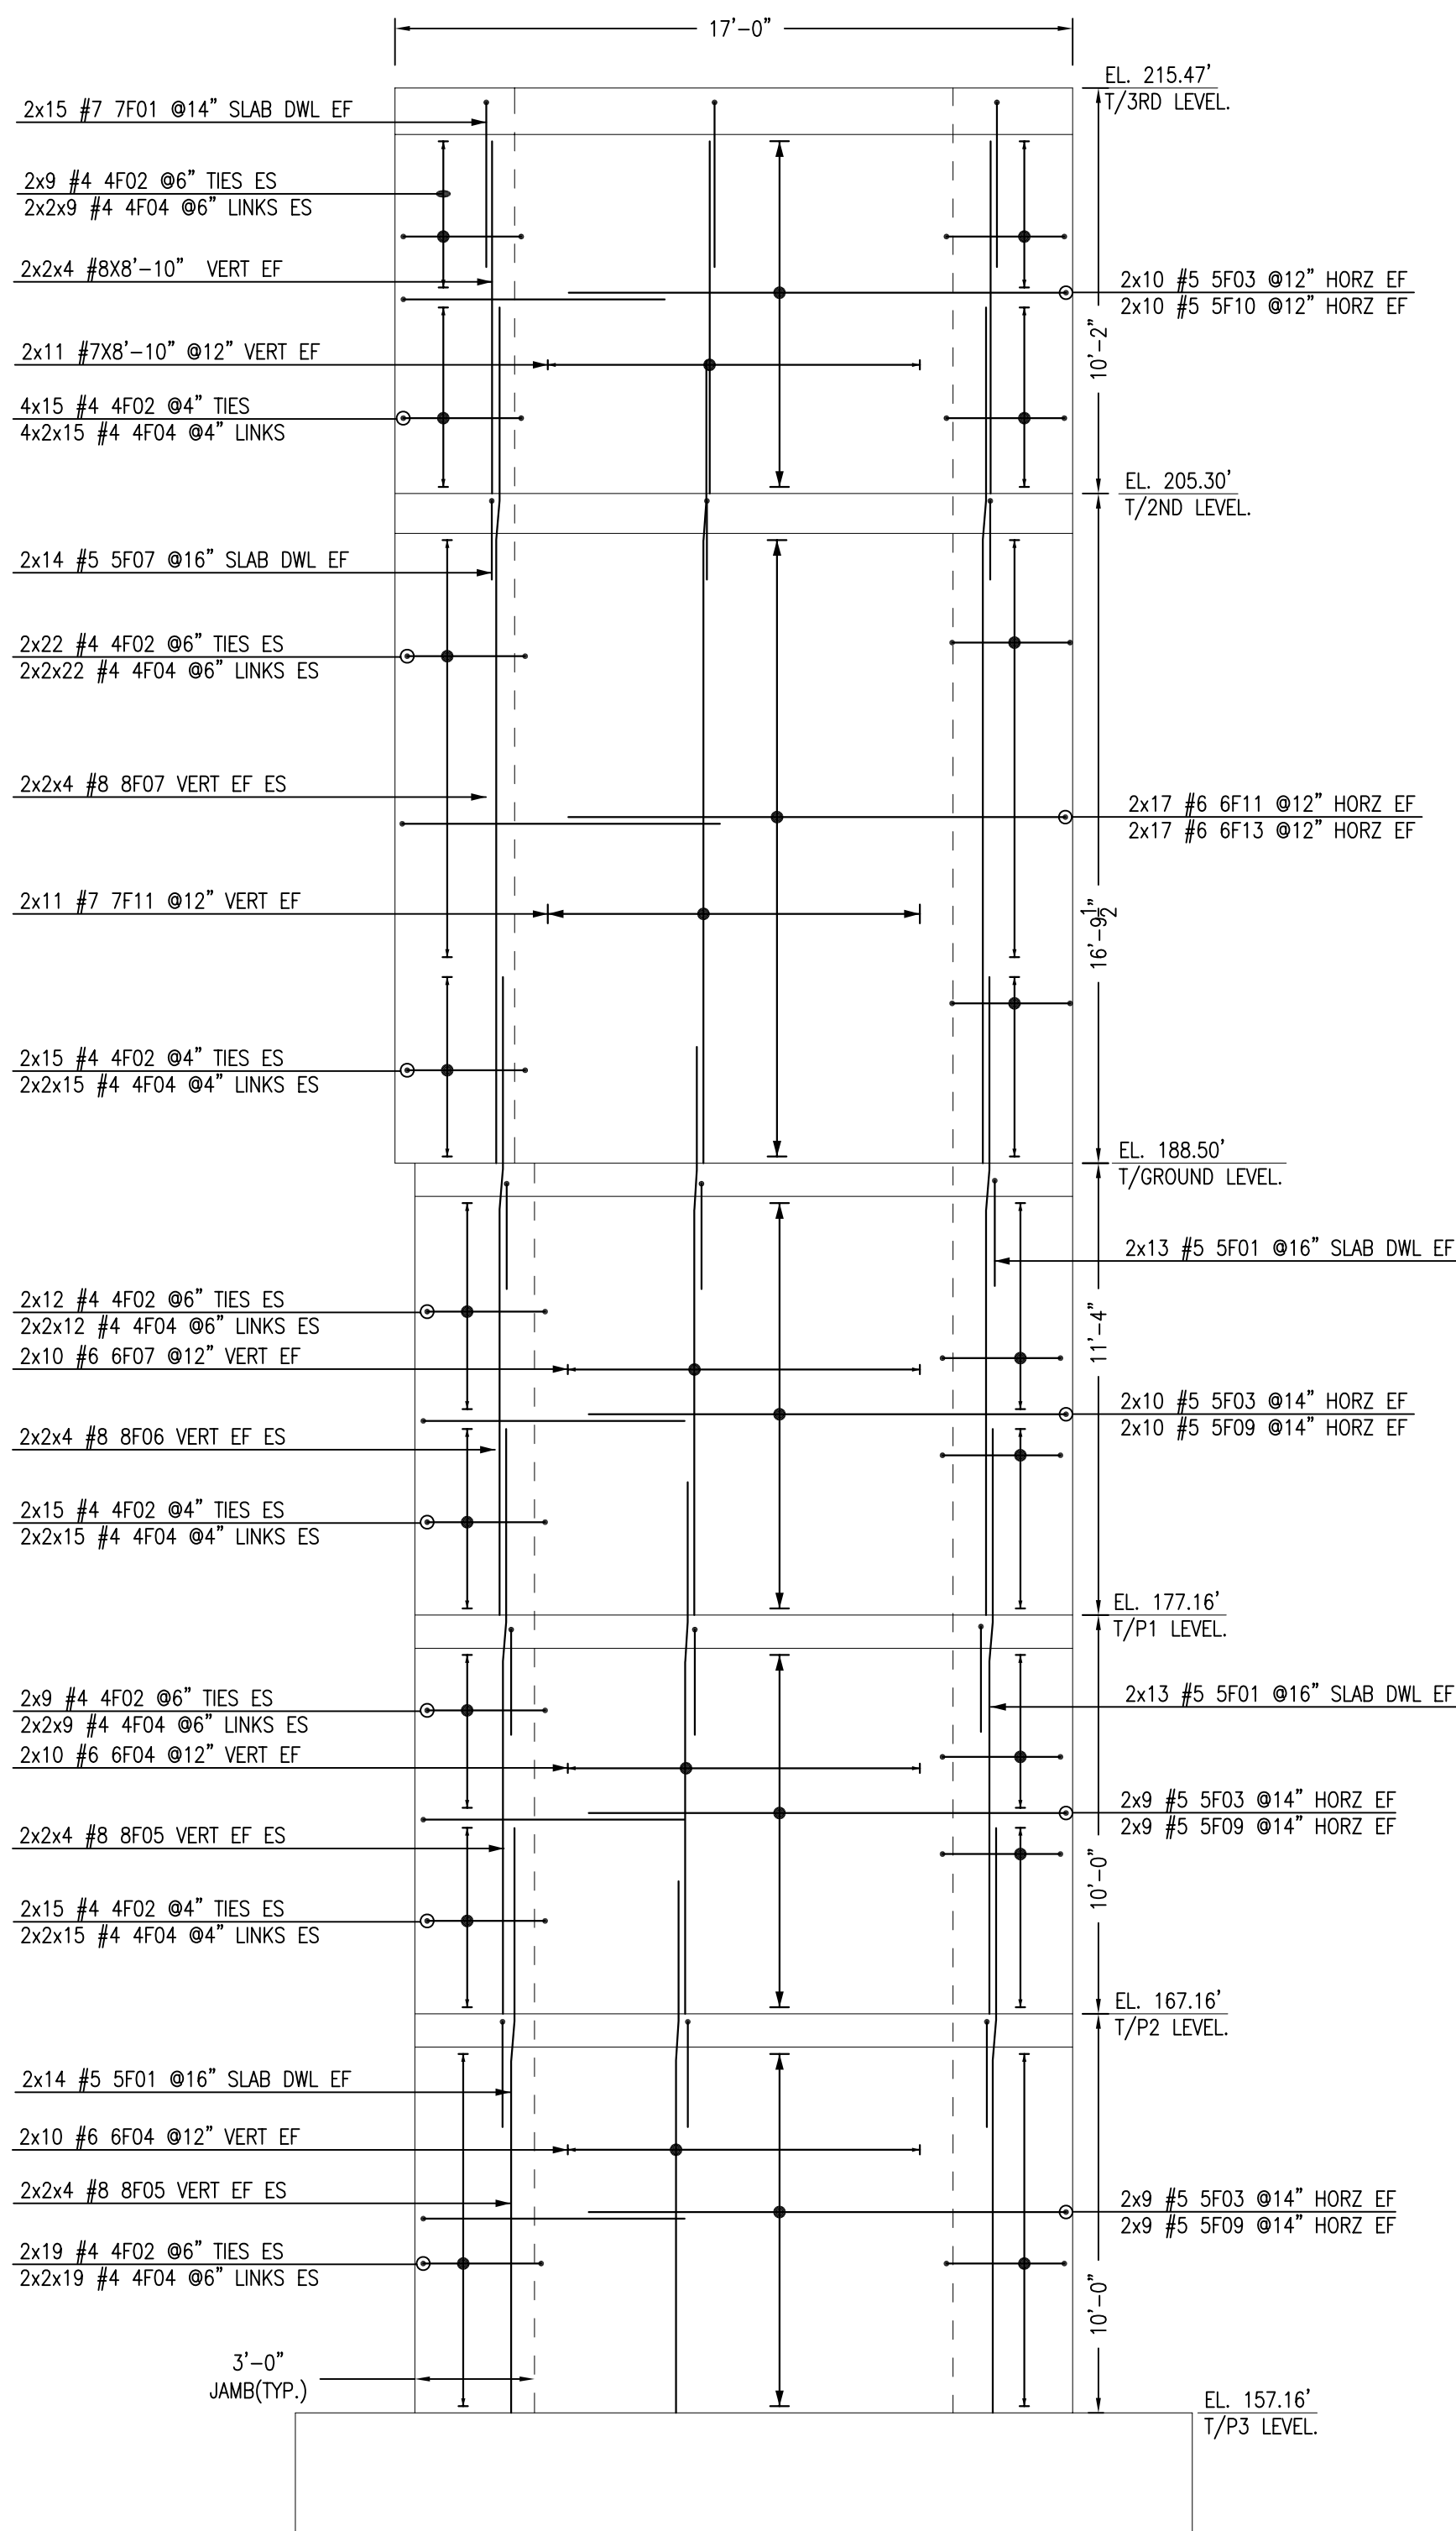

16" THICK WAL
SHEAR WALL-G.2
SCALE - 1/4"=1'-0"
REF:SC-5B

CONCRETE SHEAR WALL:
P3 LEVEL-L1 LEVEL

REVISIONS

NO.	DATE	REVISIONS
1		
2		
3		


JOB NUMBER: -
DRAWN BY: -
CONSULTANT: -
ENGINEER: -
DATE: -
SCALE: REFER DWG

SHEET TITLE:


SHEET NO:

R05G

FOR APPROVAL

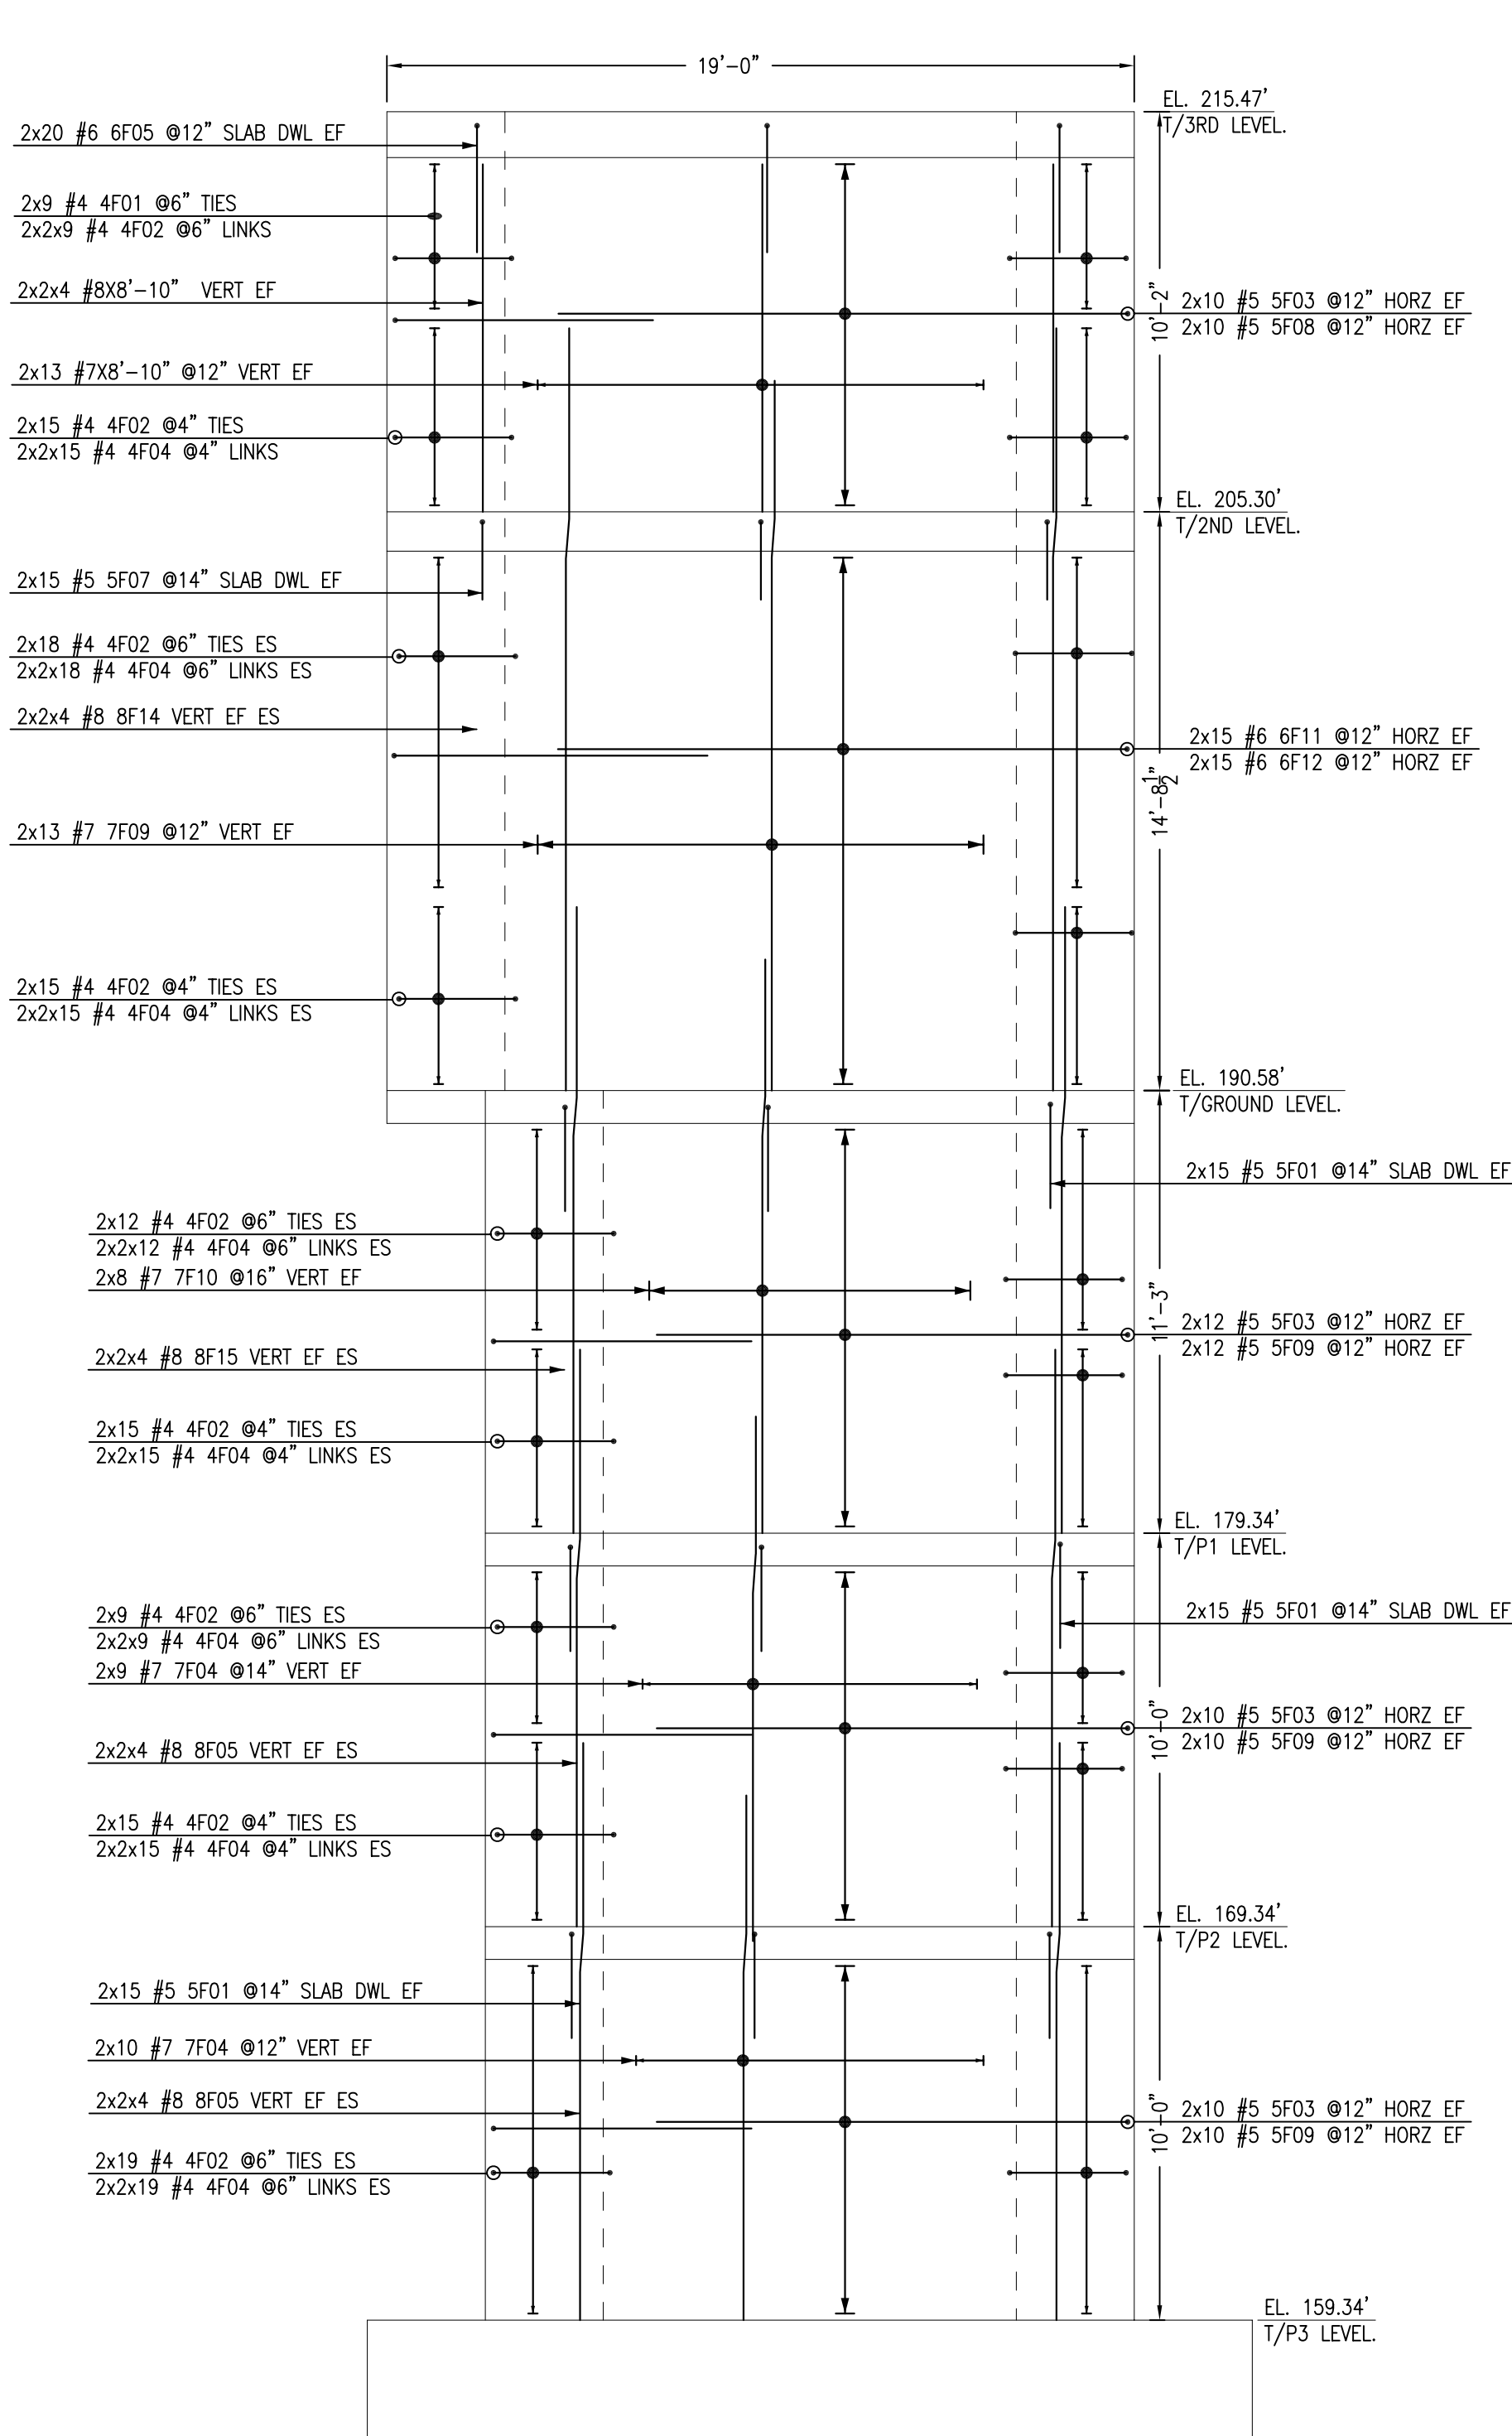

16"THICK WAL
SHEAR WALL-E.6
SCALE - 1/4"=1'-0"
REF:SC-SB

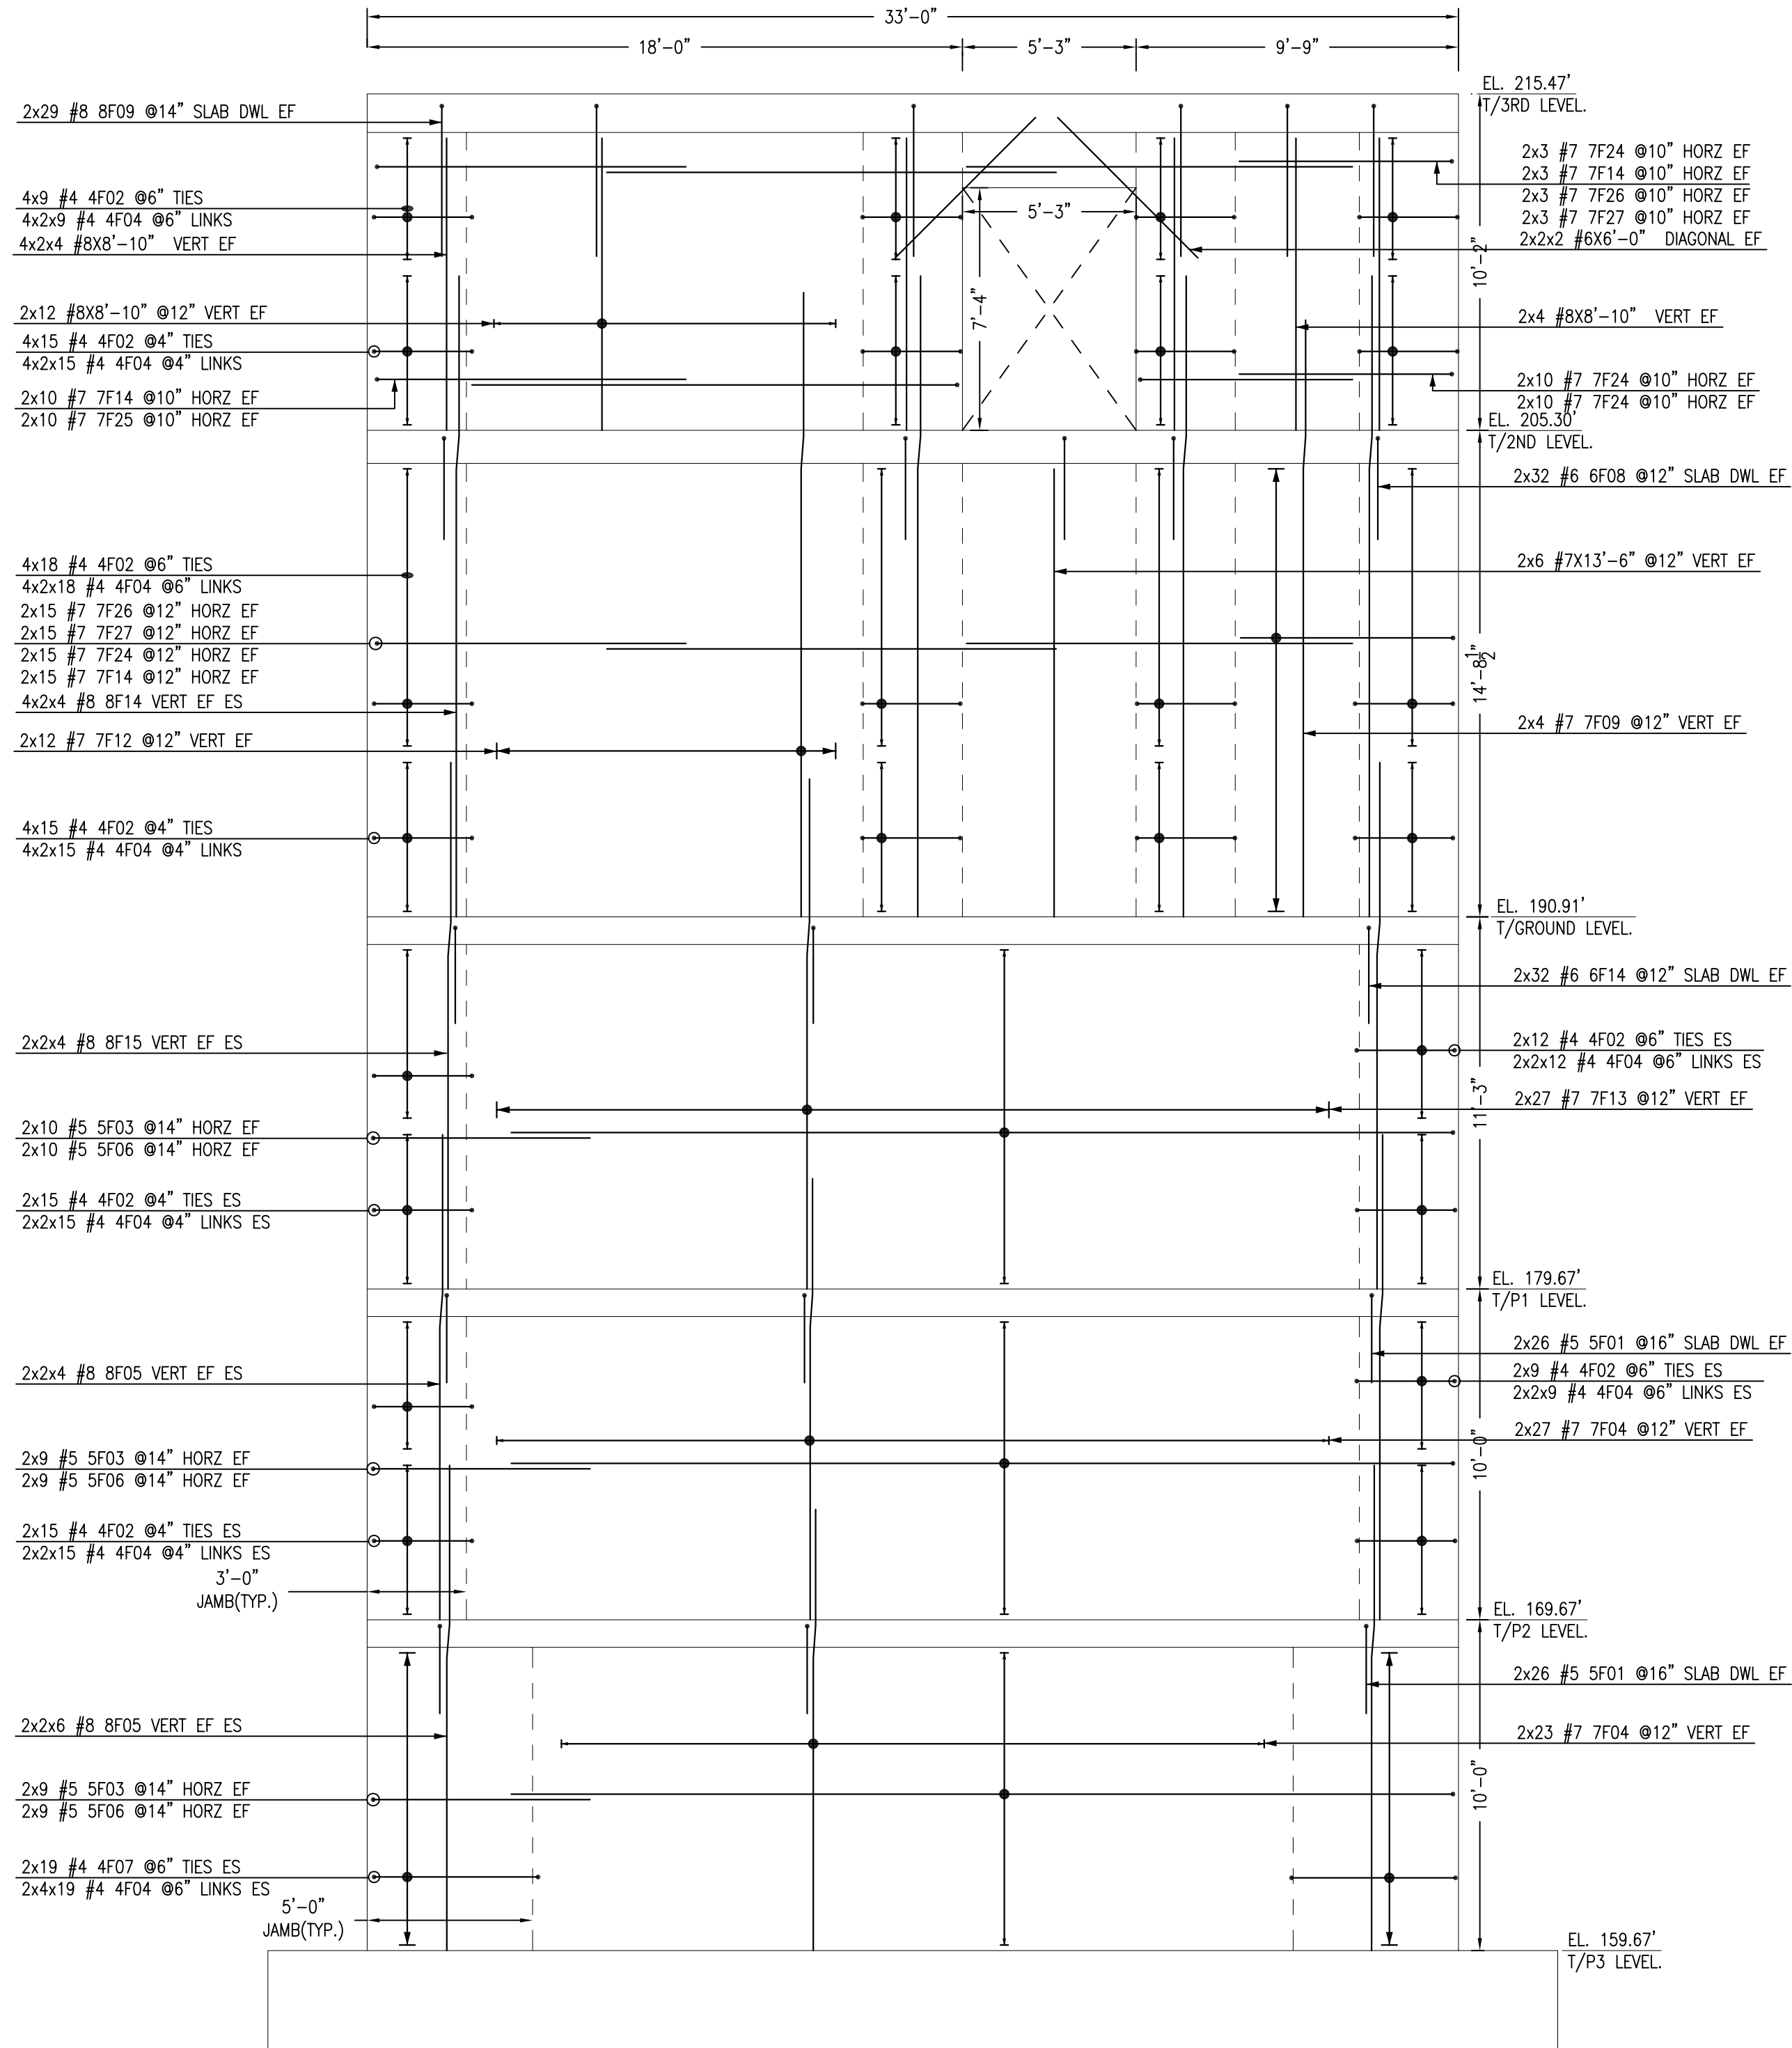

16"THICK WAL
SHEAR WALL-E.3
SCALE - 1/4"=1'-0"
REF:SC-SB

CONCRETE SHEAR WALL:
P3 LEVEL-L1 LEVEL

REVISIONS

NO.	DATE	REVISIONS
1		
2		
3		
4		

JOB NUMBER: _____
DRAWN BY: _____
CONSULTANT: _____
ENGINEER: _____
DATE: _____
SCALE: _____ REFER DWG

SHEET TITLE:

SHEET NO:

R05H

FOR APPROVAL

Release Code: R05-R05J										BENDING DETAILS.									
Bar Mark	Qty	Size	Total length	Type	A'	B'	C'	D'	E'	F'	G'	H'	I'	J'	K'	L'	M'	N'	O'
4F01	583	#4	9'-7 11	T1	4 1/2"	1'-5"	3'-0"	1'-5"	3'-0"						4 1/2"	3"			
4F02	3587	#4	8'-11 11	T1	4 1/2"	1'-1"	3'-0"	1'-1"	3'-0"						4 1/2"	3"			
4F03	2631	#4	2'-2 1	T9	4 1/2"	1'-5"									4 1/2"				
4F04	9092	#4	1'-10 1	T9	4 1/2"	1'-1"									4 1/2"				
4F05	16	#4	6'-11 11	T1	4 1/2"	1'-0"	2'-1 1"	1'-0"	2'-1 1"						4 1/2"	3"			
4F06	55	#4	14'-5 11	T1	4 1/2"	1'-1"	5'-9"	1'-1"	5'-9"						4 1/2"	3"			
4F07	38	#4	12'-11 11	T1	4 1/2"	1'-1"	5'-0"	1'-1"	5'-0"						4 1/2"	3"			
4F08	136	#4	10'-11 11	T1	4 1/2"	1'-1"	4'-0"	1'-1"	4'-0"						4 1/2"	3"			
4F09	268	#4	9'-3 1	T1	4 1/2"	1'-3"	3'-0"	1'-3"	3'-0"						4 1/2"	3"			
4F10	536	#4	2'-0 1	T9	4 1/2"	1'-3"									4 1/2"				
4F11	70	#4	14'-9 1	T1	4 1/2"	1'-5"	5'-7"	1'-5"	5'-7"						4 1/2"	3"			
4F12	70	#4	6'-4 1	T9	4 1/2"	5'-7"									4 1/2"				
4F13	69	#4	15'-5 11	T1	4 1/2"	1'-5"	5'-11"	1'-5"	5'-11"						4 1/2"	3"			
4F14	69	#4	6'-8 1	T9	4 1/2"	5'-11"									4 1/2"				
5F01	1122	#5	6'-0 1	T7	2'-8"	3'-4"													
5F02	28	#5	5'-10 1	T7	2'-10"	3'-0"													
5F03	1274	#5	7'-5 2	T7	2'-5"	1'-0"	3'-2"				10"	2"		1'-0"	6'-7"				
5F04	4	#5	13'-0 2	T7	8'-0"	1'-0"	3'-2"				10"	2"		1'-0"	12'-2"				
5F05	10	#5	16'-5 2	T7	11'-5"	1'-0"	3'-2"				10"	2"		1'-0"	15'-7"				
5F06	108	#5	29'-4 2	T7	24'-4"	1'-0"	3'-2"				10"	2"		1'-0"	28'-6"				
5F07	270	#5	4'-8 1	T7	2'-0"	2'-8"													
5F08	20	#5	15'-4 2	T7	10'-4"	1'-0"	3'-2"				10"	2"		1'-0"	14'-6"				
5F09	120	#5	12'-10 2	T7	7'-10"	1'-0"	3'-2"				10"	2"		1'-0"	12'-0"				
5F10	20	#5	13'-4 2	T7	8'-4"	1'-0"	3'-2"				10"	2"		1'-0"	12'-6"				
5F11	108	#5	5'-8 1	T7	2'-10"	2'-10"													
5F12	42	#5	6'-2 1	T7	2'-6"	2'-8"													
5F13	34	#5	23'-10 2	T7	18'-10"	1'-0"	3'-2"				10"	2"		1'-0"	23'-0"				
5F14	20	#5	6'-4 1	T7	3'-2"	3'-2"													
5F15	120	#5	9'-4 2	T7	4'-4"	1'-0"	3'-2"				10"	2"		1'-0"	8'-6"				
5F16	80	#5	6'-8 1	T7	3'-4"	3'-4"													
5F17	64	#5	18'-4 2	T7	13'-4"	1'-0"	3'-2"				10"	2"		1'-0"	17'-6"				
5F18	272	#5	12'-1 2	T7	7'-1"	1'-0"	3'-2"								1'-0"	11'-3"			
5F19	26	#5	6'-1 1	T7	2'-9"	3'-4"													
5F20	174	#5	12'-4 2	T7	7'-4"	1'-0"	3'-2"				10"	2"		1'-0"	11'-6"				
5F21	170	#5	4'-6 1	T7	2'-0"	2'-6"													
5F22	16	#5	4'-10 1	T7	2'-0"	2'-10"													
5F23	22	#5	4'-9 1	T7	2'-0"	2'-9"													
5F24	106	#5	11'-4 2	T7	6'-4"	1'-0"	3'-2"				10"	2"		1'-0"	10'-6"				
5F25	54	#5	15'-7 2	T7	10'-7"	1'-0"	3'-2"				10"	2"		1'-0"	14'-9"				
5F26	20	#5	15'-0 2	T7	10'-0"	1'-0"	3'-2"				10"	2"		1'-0"	14'-2"				
5F27	2	#5	16'-8 3	T1	3'-6"	1'-0"	12'-2"					1 1/2"		1'-0"	12'-5"				
5F28	4	#5	16'-9 3	T1	3'-6"	1'-0"	12'-3"					1 1/2"		1'-0"	12'-5"				
5F29	2	#5	16'-8 3	T1	3'-6"	1'-0"	12'-2 3/4"					1 1/2"		1'-0"	12'-5"				
5F30	4	#5	16'-7 1/2	T1	3'-6"	1'-0"	12'-1 1/2"					1 1/2"		1'-0"	16'-7 1/2"				
5F31	24	#5	13'-4 3	T1	3'-6"	1'-0"	8'-10"					1 1/2"		1'-0"	13'-4"				
5F32	114	#5	8'-7 2	T7	3'-7"	1'-0"	3'-2"				10"	2"		1'-0"	7'-9"				
5F33	40	#5	9'-8 3	T1	1'-8"	1'-0"	3'-4"	1'-0"	2'-8"			2"		11 3/4"	9'-7 3/4"				
5F34	40	#5	6'-6 1/2	T1	1'-8"	1'-0"	3'-0 1/2"				10"	2"		11 3/4"	5'-8 3/4"				
5F35	24	#5	10'-8 1/2	T7	3'-8"	1'-0"	6'-0 1/2"				10"	2"		1'-0"	9'-10 1/2"				
5F36	24	#5	10'-4 1/2	T7	2'-8"	1'-0"	5'-10 1/2"				10"	2"		1'-0"	9'-6 1/2"				
5F37	61	#5	8'-0 1/2	T7	3'-2"	1'-0"	3'-0 1/2"				10"	2"		1'-0"	7'-2 1/2"				
5F38	22	#5	13'-2 3	T1	4'-2"	1'-0"	3'-4"	1'-0"	3'-8"			2"		1'-0"	11'-2"				
5F39	22	#5	12'-8 3	T1	3'-8"	1'-0"	3'-4"	1'-0"	3'-8"			2"		1'-0"	9'-8"				
5F40	58	#5	8'-6 1/2	T7	3'-8"	1'-0"	3'-0 1/2"				10"	2"		1'-0"	7'-8 1/2"				
5F41	4	#5	8'-0 2	T7	2'-2"	1'-0"	4'-0"				10"	2"		1'-0"	7'-2"				
5F42	16	#5	11'-2 3	T1	2'-2"	1'-0"	3'-4"	1'-0"	3'-8"			2"		1'-0"	11'-2"				
5F43	16	#5	10'-8 3	T1	3'-8"	1'-0"	3'-4"	1'-0"	1'-8"			2"		1'-0"	9'-8"				
5F44	42	#5	9'-0 2	T7	4'-2"	1'-0"	3'-0"				10"	2"		1'-0"	8'-2"				
5F45	16	#5	7'-8 2	T7	1'-10"	1'-0"	4'-0"				10"	2"		1'-0"	6'-10"				
5F46	32	#5	7'-6 1	T7	2'-6"	1'-0"	4'-0"				10"	2"		1'-0"	6'-8"				
5F47	5	#5	24'-2 1/2	T7	19'-4"	1'-0"	3'-0 1/2"				10"	2"		1'-0"	23'-4 1/2"				
5F48	26	#5	9'-11 3/4	T1	3'-2"	1'-0"	1'-8"	1'-0"	3'-1 1/4"			2"		1'-0"	10'-0"				
5F49	2	#5	37'-10 1/2	T7	33'-0"	1'-0"	3'-0 1/2"				10"	2"		1'-0"	37'-0 1/2"				
5F50	44	#5	39'-11 1/2	T7	35'-1"	1'-0"	3'-0 1/2"				10"	2"		1'-0"	39'-1 1/2"				
5F51	2	#5	12'-8 1/2	T7	7'-10"	1'-0"	3'-0 1/2"				10"	2"		1'-0"	11'-10 1/2"				
5F52	2	#5	12'-10 1/2	T7	8'-0"	1'-0"	3'-0 1/2"				10"	2"		1'-0"	12'-0 1/2"				
5F53	2	#5	37'-8 1/2	T7	32'-10"	1'-0"	3'-0 1/2"				10"	2"		1'-0"	36'-10 1/2"				
5F54	1	#5	12'-6 3	T1	5'-8"	1'-0"	1'-8"	1'-0"	3'-2"			2"		1'-0"	10'-0"				
5F55	1	#5	33'-2 3	T1	13'-9"	1'-0"	1'-8"	1'-0"	15'-9"			2"		1'-0"	10'-0"				
5F56	8	#5	39'-11 1/2	T7	35'-1"	1'-0"	3'-0 1/2"				10"	2"		1'-0"	39'-1 1/2"				
5F57	2	#5	22'-1 1/2	T7	17'-1"	1'-0"	3'-0 1/2"				10"	2"		1'-0"	21'-3 1/2"				
5F58	2	#5	6'-7 1/2	T7	1'-9"	1'-0"	3'-0 1/2"				10"	2"		1'-0"	5'-9 1/2"				
5F59	2	#5	23'-10 1/2	T7	19'-0"	1'-0"	3'-0 1/2"				10"	2"		1'-0"	23'-0 1/2"				
6F01	276	#6	6'-11 1	T7	3'-4"	3'-7"													
6F02	86	#6	13'-4 3	T1	3'-1"	1'-0"	9'-3"					1 1/2"		1'-0"	13'-4"				
6F03	80	#6	12'-10 3	T1	3'-6"	1'-0"	8'-4"					1 1/2"		1'-0"	12'-10"				
6F04	220	#6	13'-4 3	T1	3'-6"	1'-0"	8'-10"					1 1/2"		1'-0"	13'-4"				
6F05	74	#6	6'-8 1	T7	3'-3"	3'-5"													
6F06	42	#6	20'-1 1/2	T1	3'-6"	1'-0"	15'-7 1/2"					1 1/2"		1'-0"	20'-1 1/2"				
6F07	20	#6	14'-3 3	T1	3'-1"	1'-0"	10'-2"					1 1/2"		1'-0"	14'-3"				
6F08	194	#6	6'-6 1	T7	3'-1"	3'-5"													
6F09	2	#6	12'-3 1	T7	1'-2"	1'-0"	3'-2"				11"	2 1/2"		1'-0"	11'-3 3/4"				
6F10	30	#6	32'-7 2	T7	27'-6"	1'-0"	3'-2"				11"	2 1/2"		1'-0"	31'-7 3/4"				
6F11	64	#6	9'-0 2	T7	3'-10"	1'-0"	3'-2"					1'-0"	2 1/2"	1'-0"	8'-0"				
6F12	30	#6	15'-6 2	T7	10'-4"	1'-0"	3'-2"					1'-0"	2 1/2"	1'-0"	14'-6"				
6F13	34	#6	13'-6 2	T7	8'-4"	1'-0"	3'-2"					1'-0"	2 1/2"	1'-0"	12'-6"				
6F14	64	#6	6'-4 1	T7	2'-11"	3'-5"													
6F15	24	#6	12'-2 3	T1	3'-1"	1'-0"	8'-1"					1 1/2"		1'-0"	12'-2"				
6F16	42	#6	12'-1 3	T1	3'-6"	1'-0"	7'-7"					1 1/2"		1'-0"	12'-1"				
6F17	12	#6	23'-10 3	T1	3'-6"	1'-0"	19'-4"					1 1/2"		1'-0"	23'-10"				
6F18	10	#6	13'-7 1/2	T1	3'-6"	1'-0"	9'-1 1/2"					1 1/2"		1'-0"	13'-7 1/2"				
6F19	46	#6	6'-10 1	T7	3'-1"	3'-9"													
6F20	46	#6	7'-6 1	T7	3'-9"	3'-9"													
6F21	14	#6	22'-11 3	T1	3'-6"	1'-0"	18'-5"	</											