

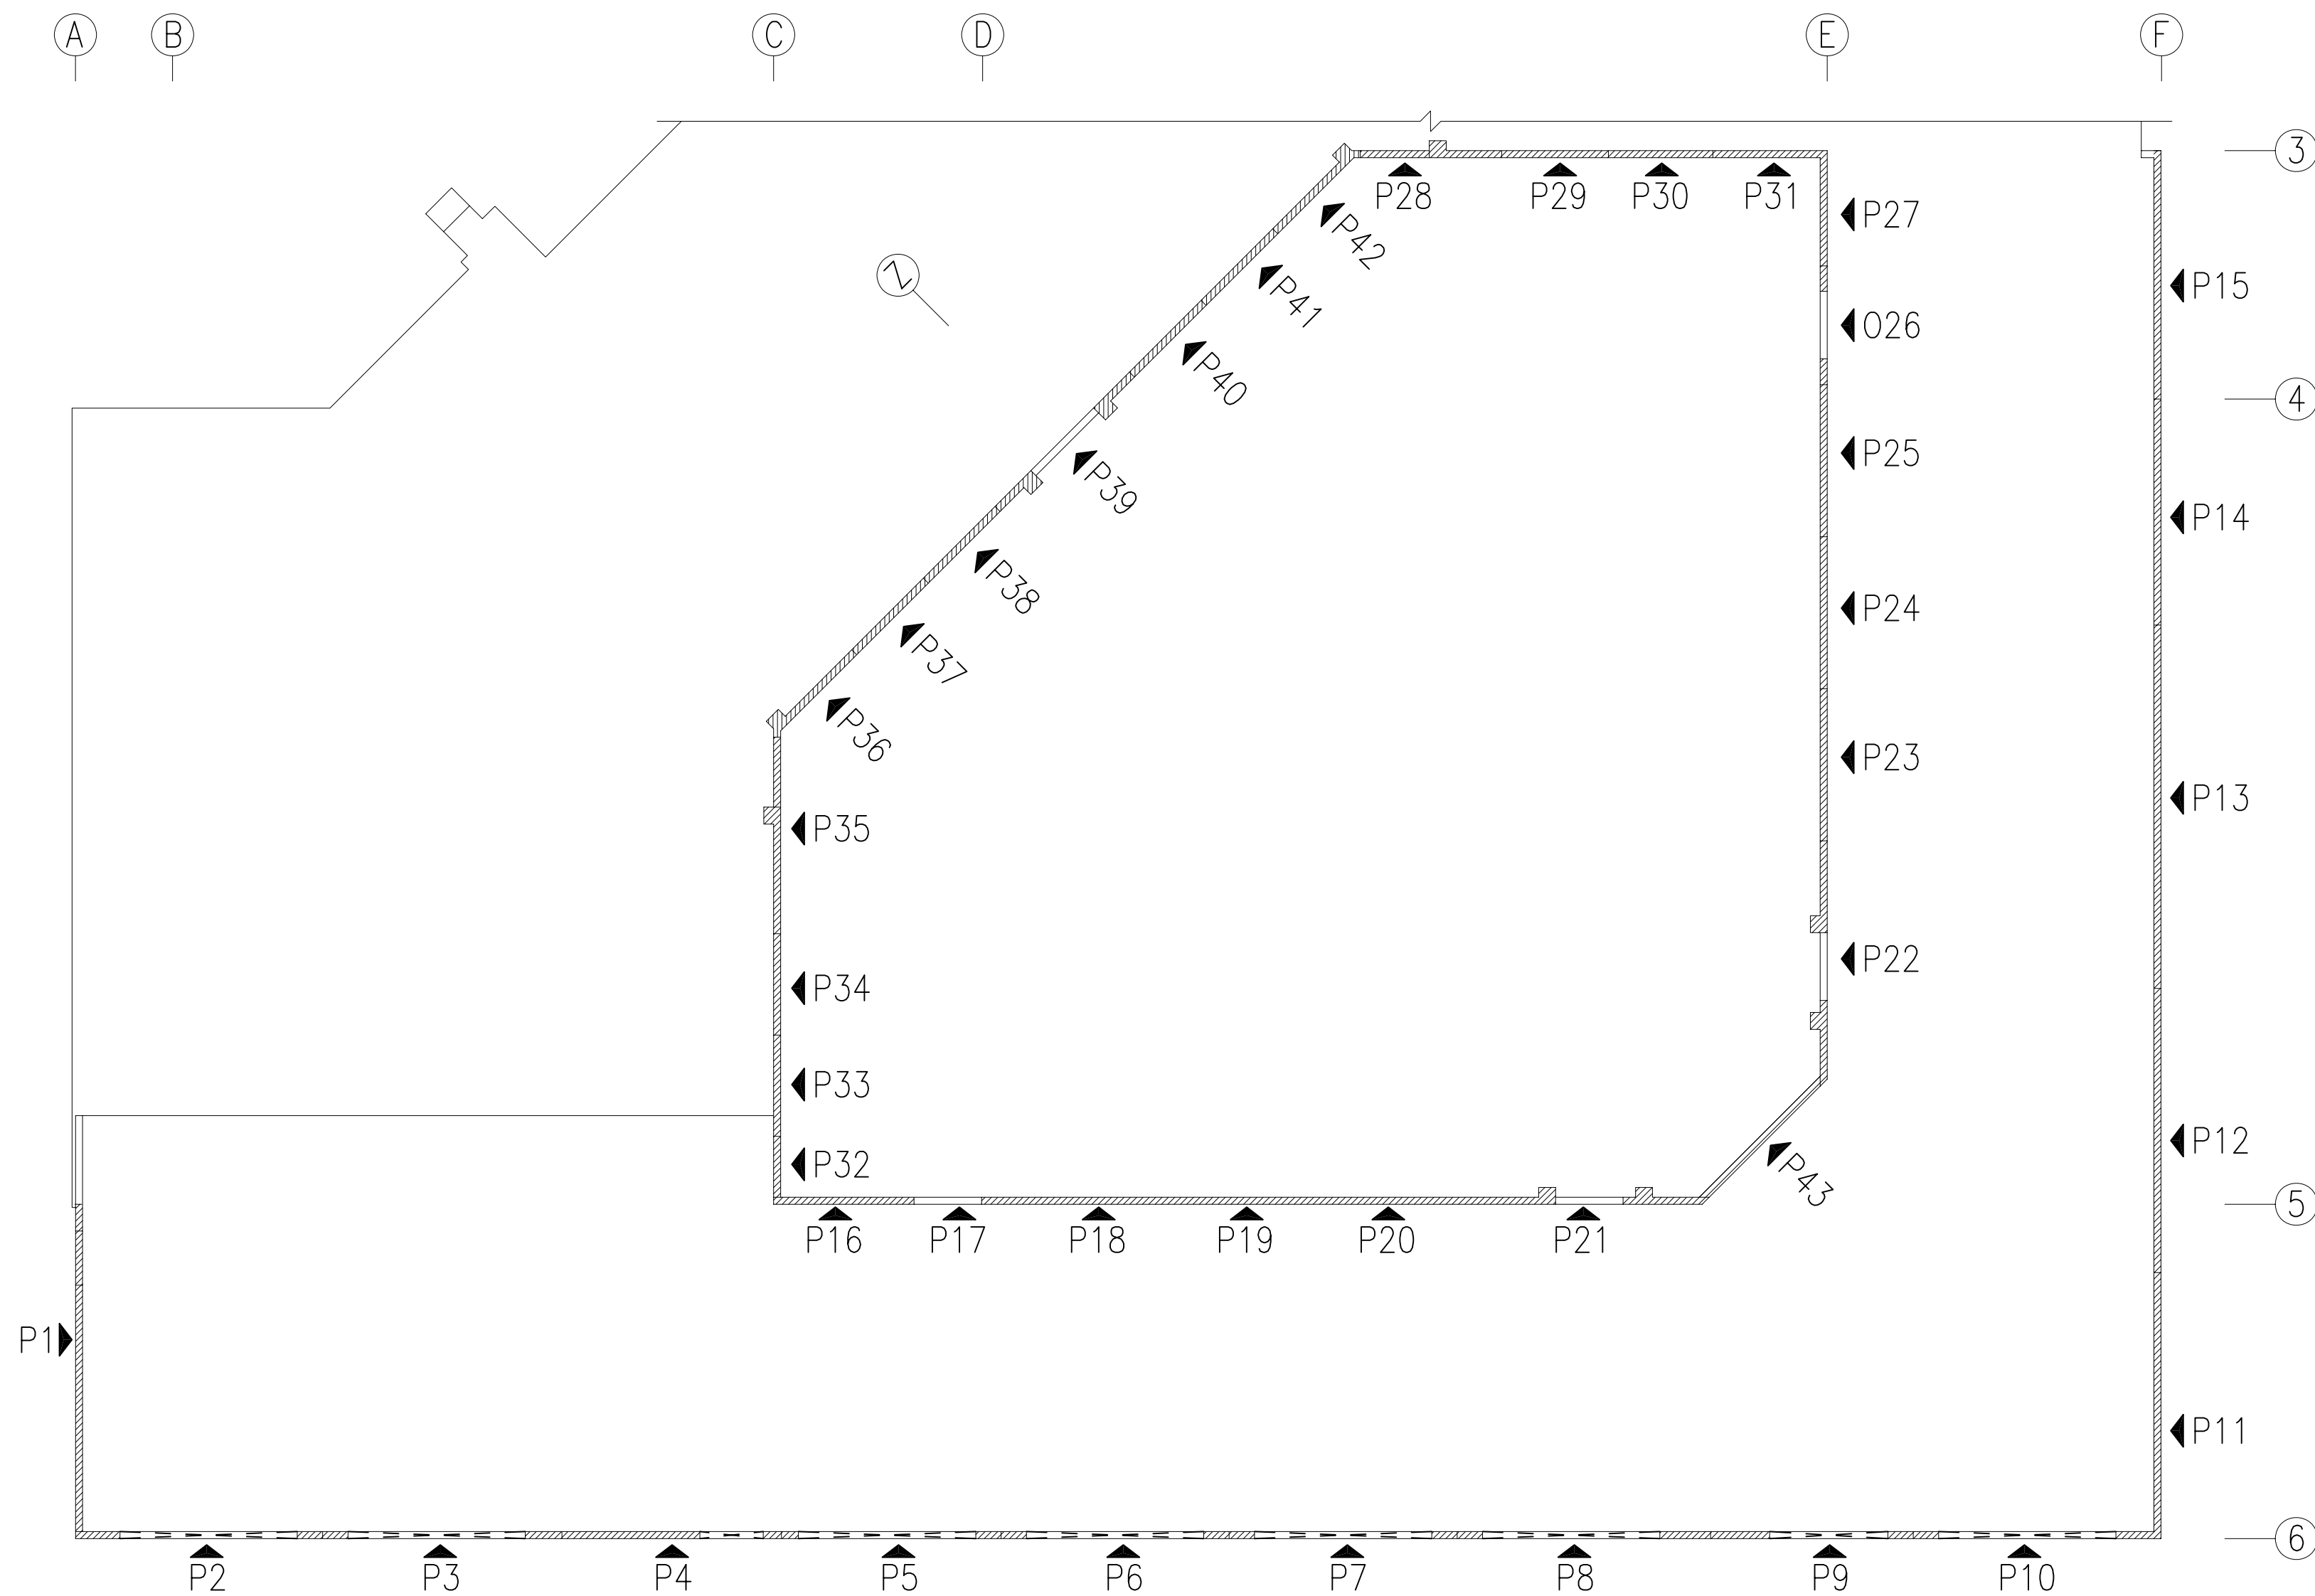


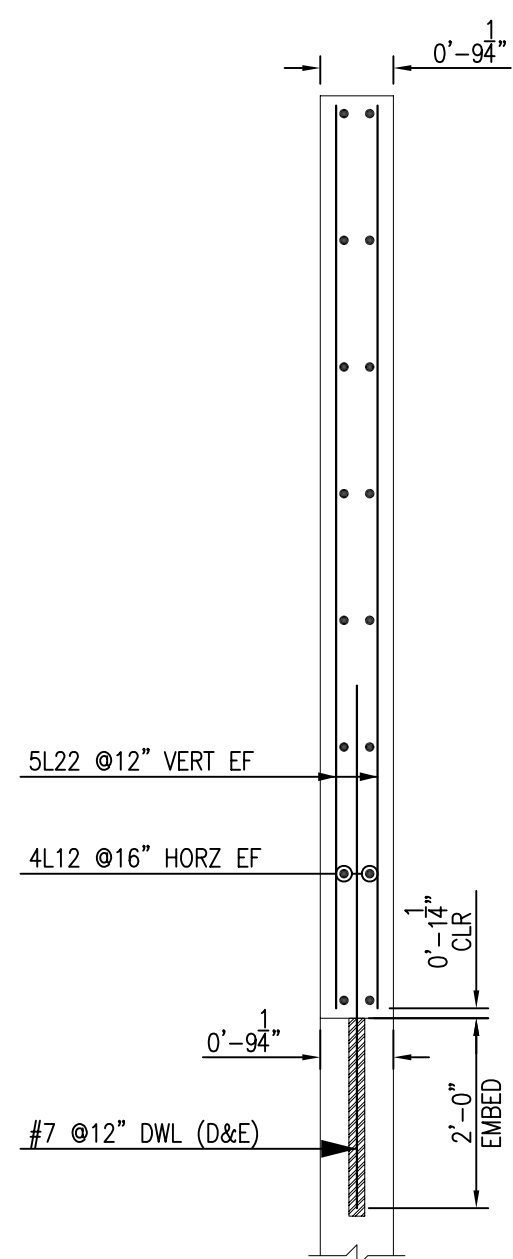


PANEL REINFORCEMENT-SANCTUARY BUILDING

SCALE - 1/8"=1'-0"
REF: S2.01

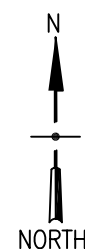


TYPICAL PANEL BAR ARRANGEMENT

SCALE - 1/2"=1'-0"
REF:

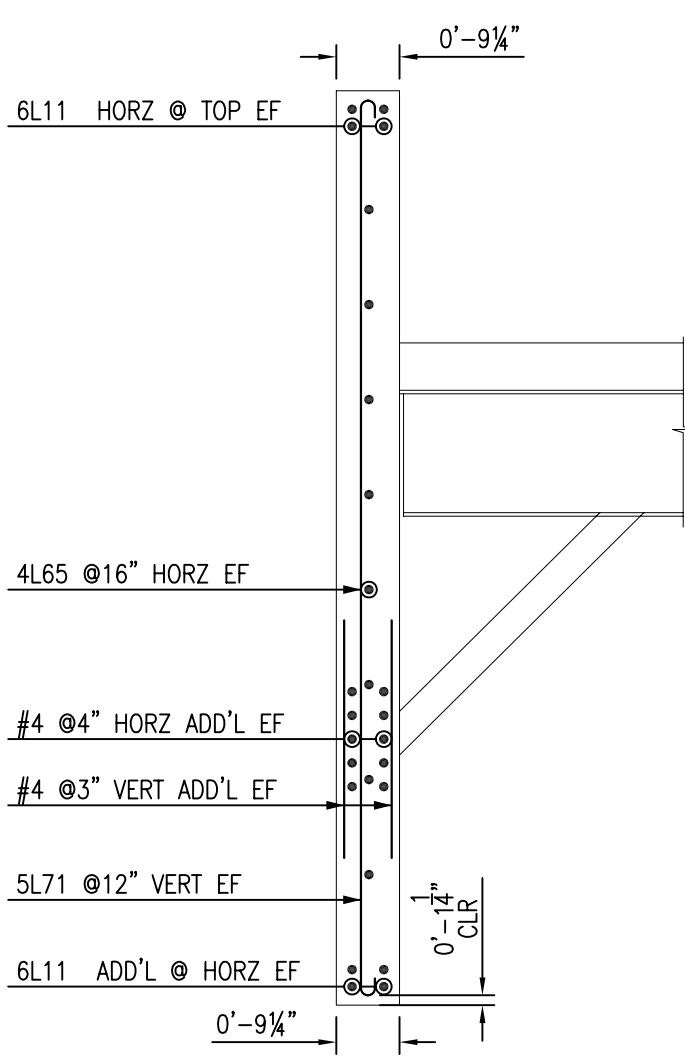

TYPICAL SPANDREL ARRANGEMENT

SCALE - 1/2"=1'-0"
REF:12/S5.11

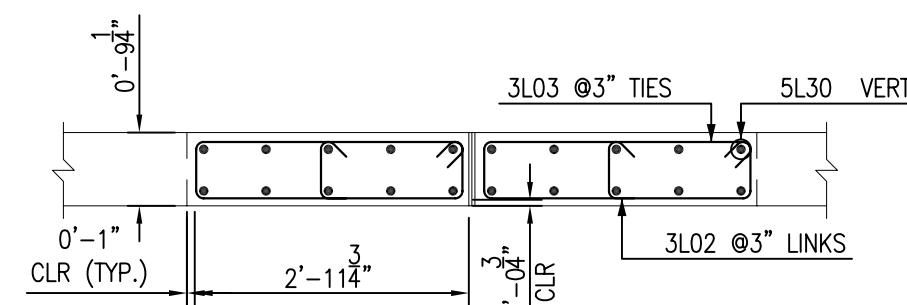

TYPICAL PIER ARRANGEMENT

SCALE - 1/2"=1'-0"
REF:1&2/S5.11

ABBREVIATIONS	
TOP	-
BOTTOM	BOT
TOP&BOTTOM	T&B
CORNER BAR	COR
VERTICAL	VERT
HORIZONTAL	HORZ
STIRRUPS	STPS
EACH WAY	EW
EACH FACE	EF
EACH SIDE	ES
REFERENCE	REF

LAP SCHEDULE		
SIZE	5000 PSI	
	TOP	OTHERS
#3	14"	12"
#4	22"	14"
#5	32"	18"
#6	44"	24"
#7	70"	38"
#8	88"	48"
#9	106"	60"

ABBREVIATIONS	
TOP OF PANEL	T/PANEL
TOP OF SLAB	T/SLAB

ALL BARS IN THIS DRAWING
ASTM A615 GRADE 60
BLACK UNCOATED

THIS PLACING DRAWING IS PREPARED IN ACCORDANCE WITH
STR. DRAWING NO S2.01

THIS DRAWING TO BE USED
FOR REBAR PLACEMENT ONLY

TYPE	FORMSAVER QTY	FORMSAVER SKETCH	REMARKS
A	400		REF ELEVATION
B	252		REF ELEVATION

PANEL REINFORCEMENT
SANCTUARY BLDG

REVISIONS

NO.	DATE	REVISIONS
	_____	_____
	_____	_____
	_____	_____
	_____	_____





JOB NUMBER: 1867
DRAWN BY: _____
CONSULTANT: _____
ENGINEER: _____
DATE: 08/25/2017
SCALE: REFER DWG


SHEET TITLE:

SHEET NO:

R01

FOR APPROVAL

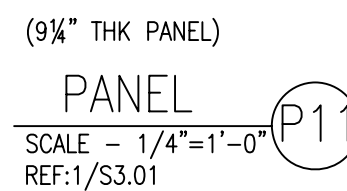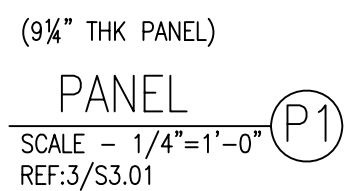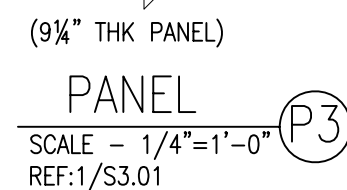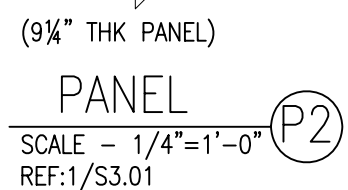


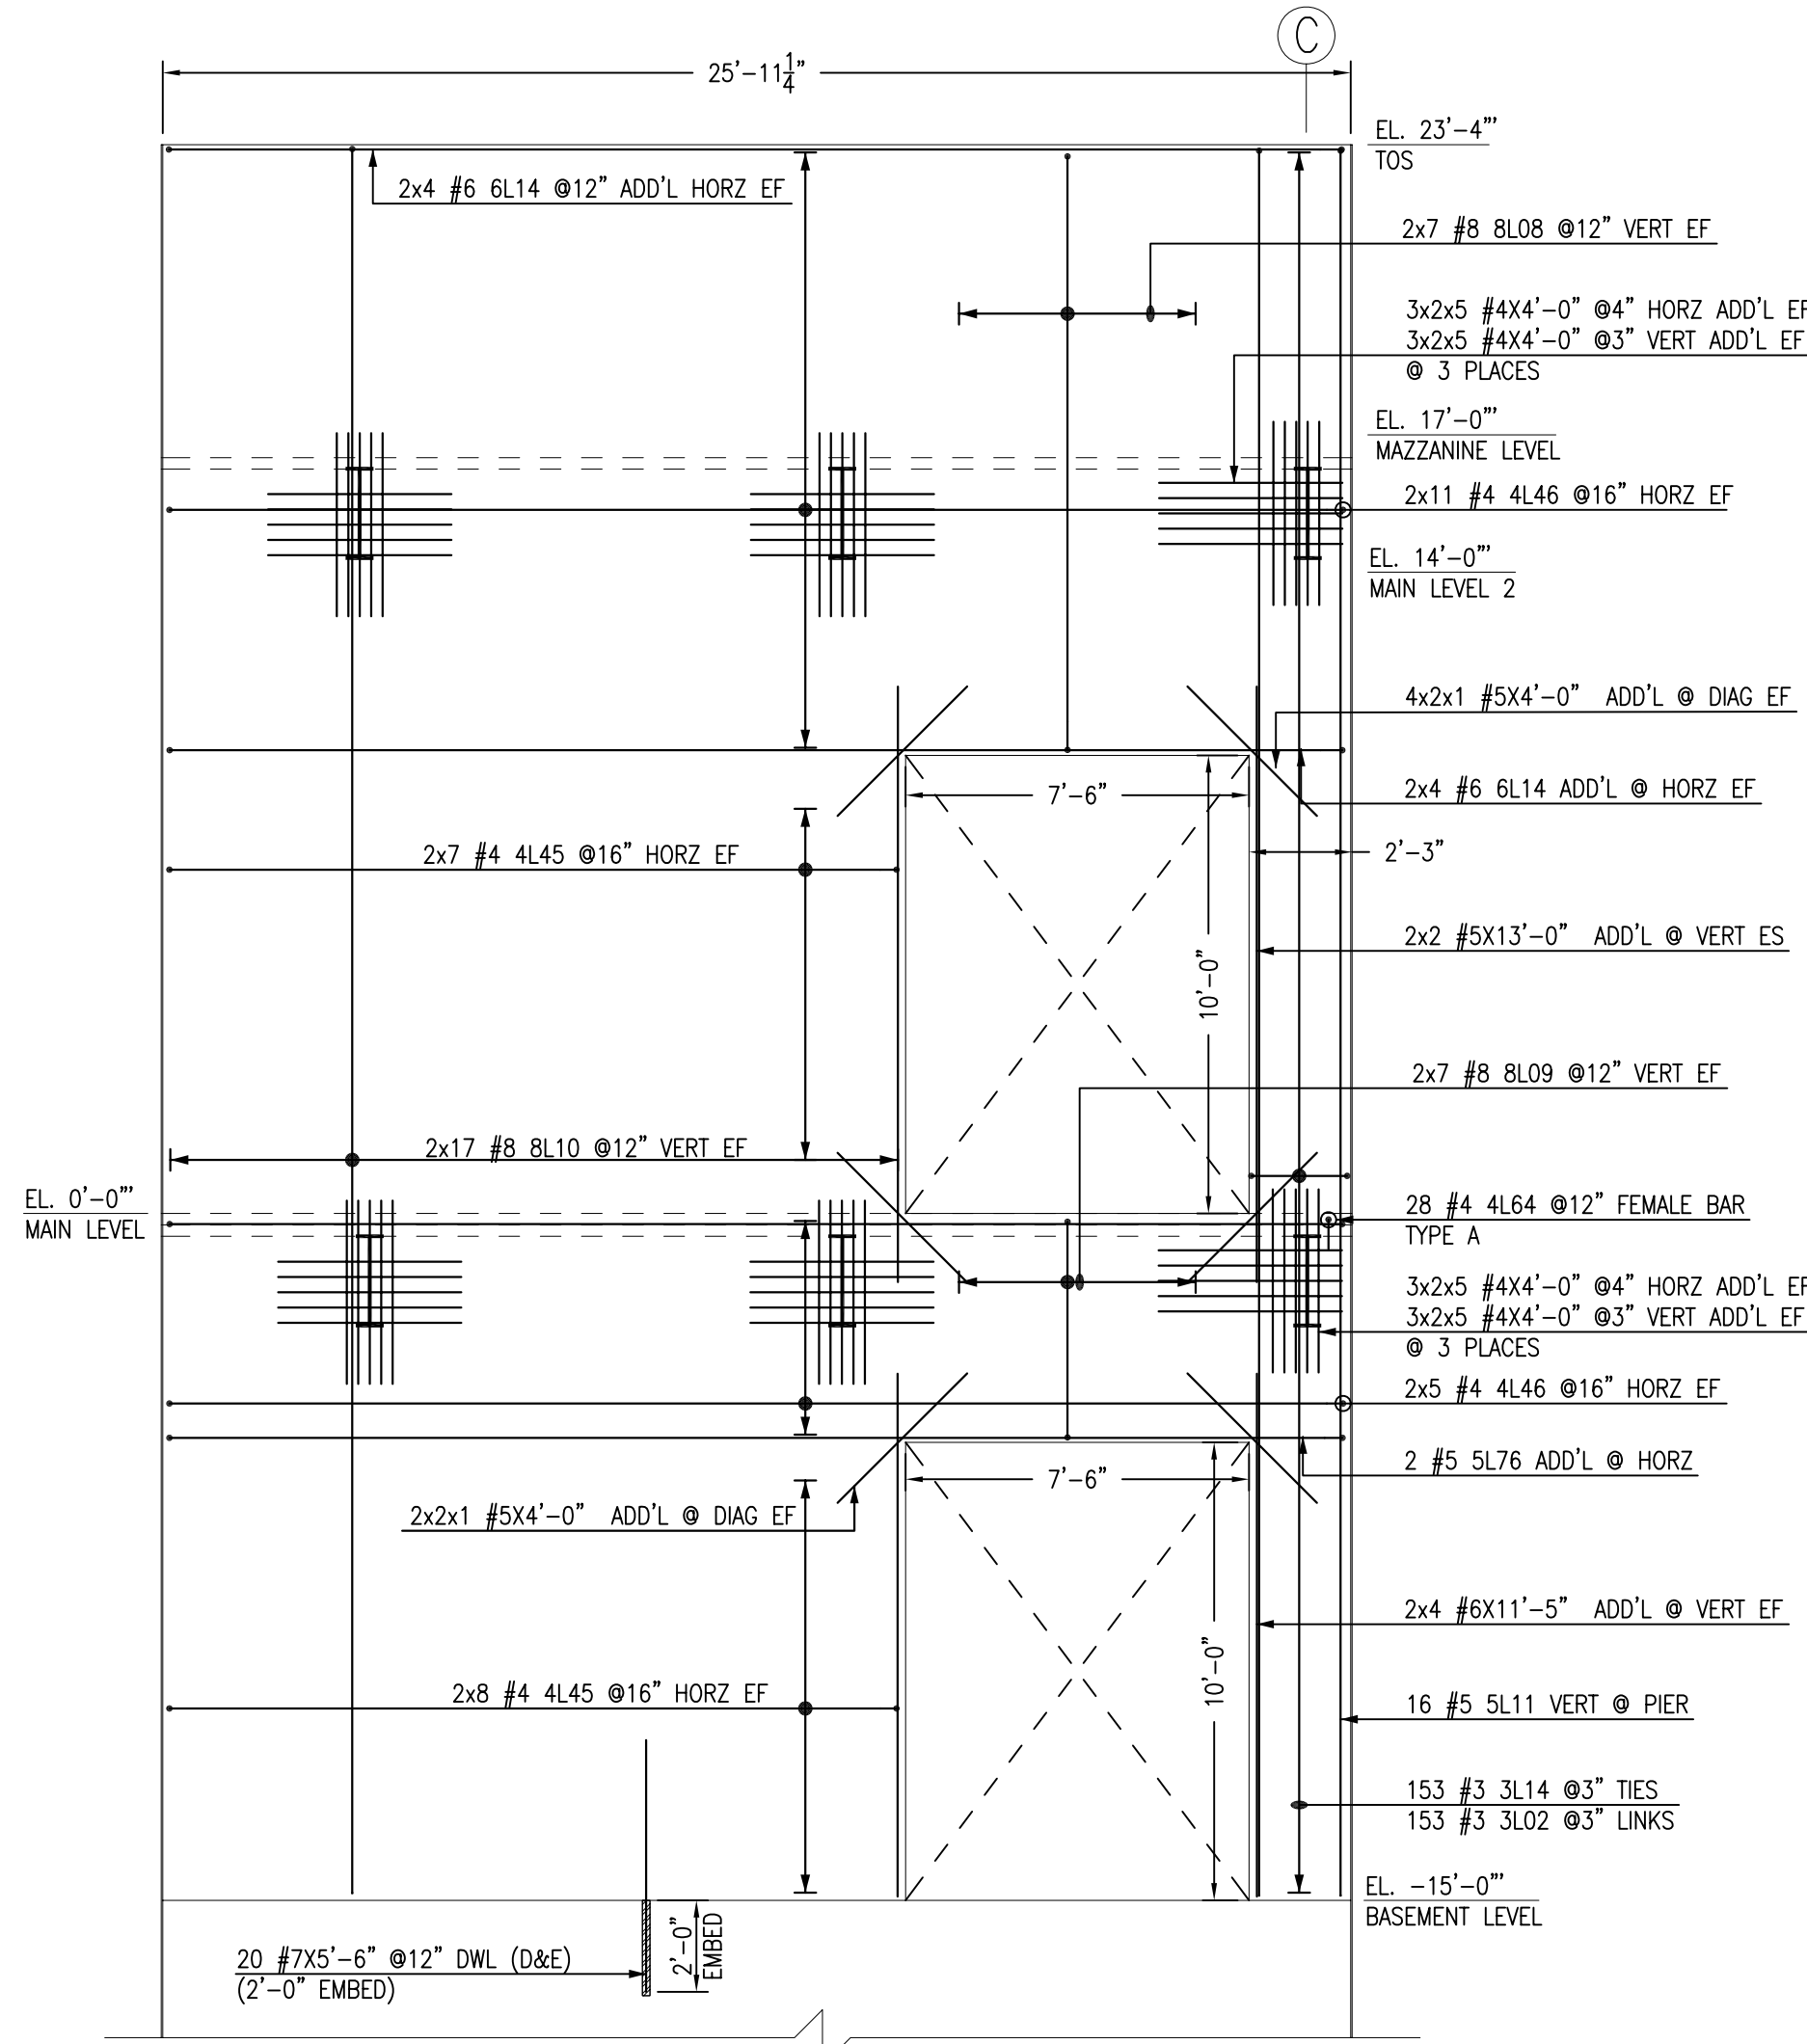

(9/8" THK PANEL)

PANEL
SCALE - 1/4"=1'-0"
REF:1/S3.01


P4

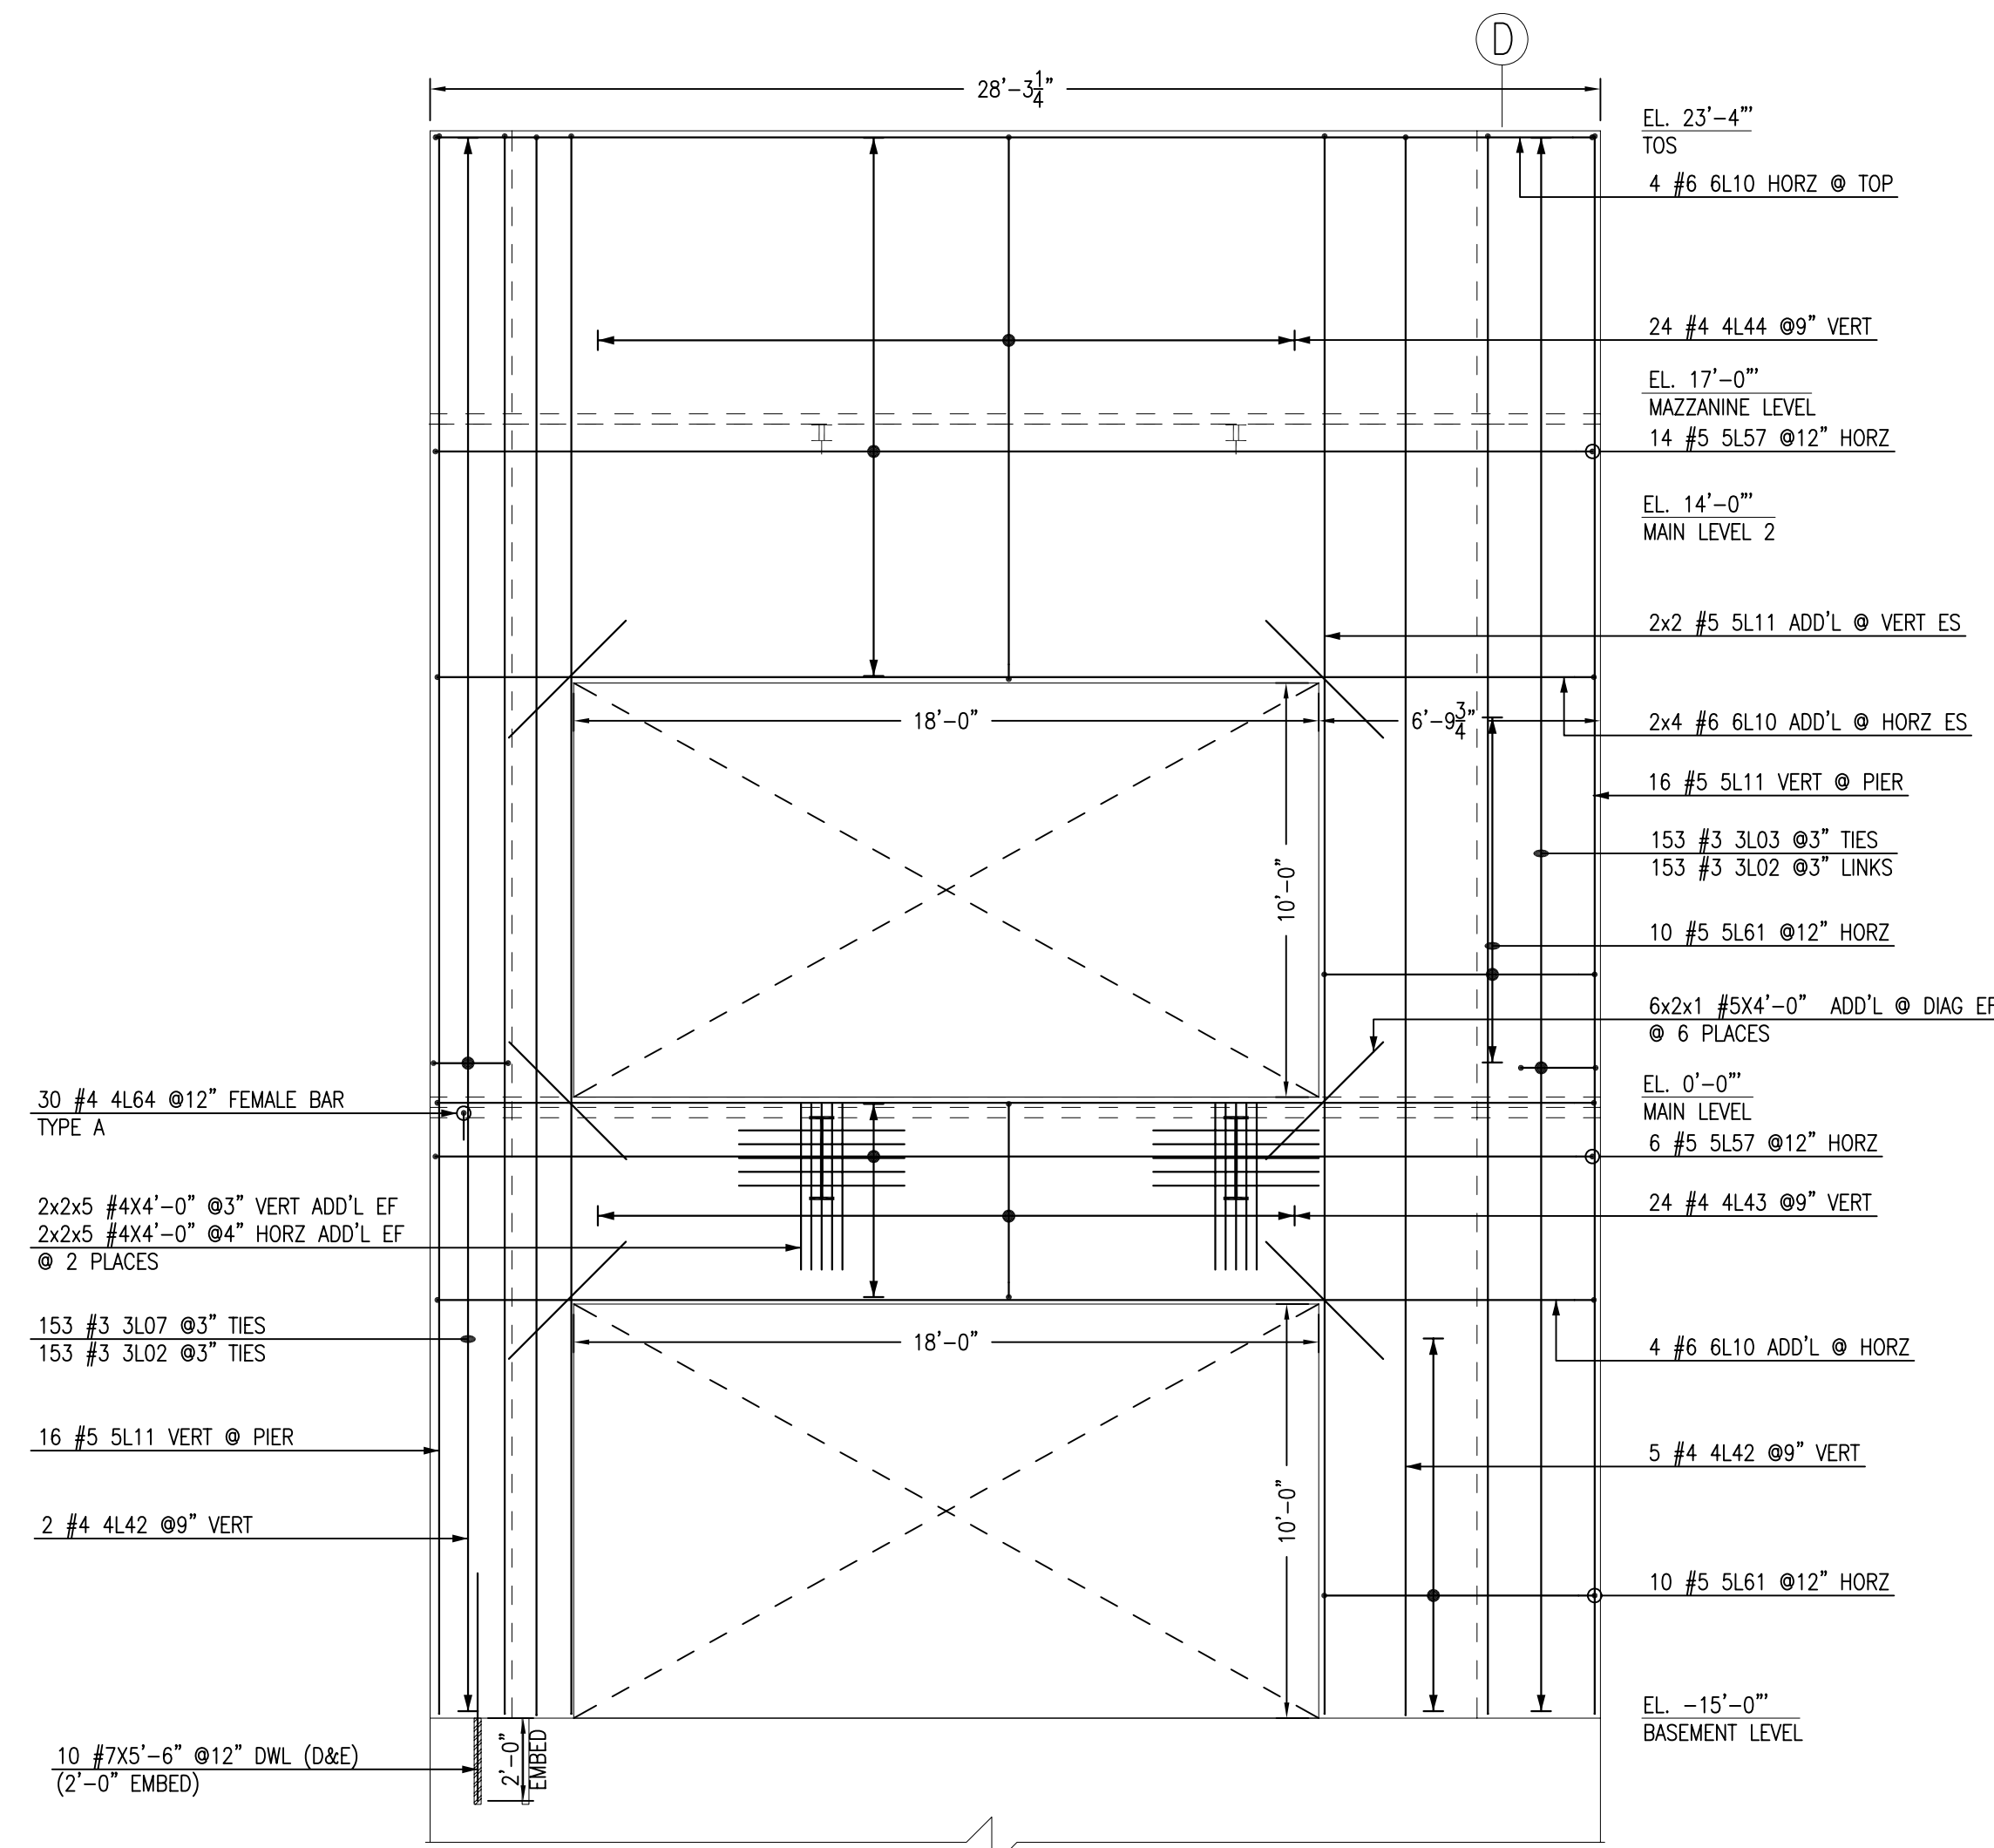

(9/8" THK PANEL)

PANEL
SCALE - 1/4"=1'-0"
REF:1/S3.01


P5

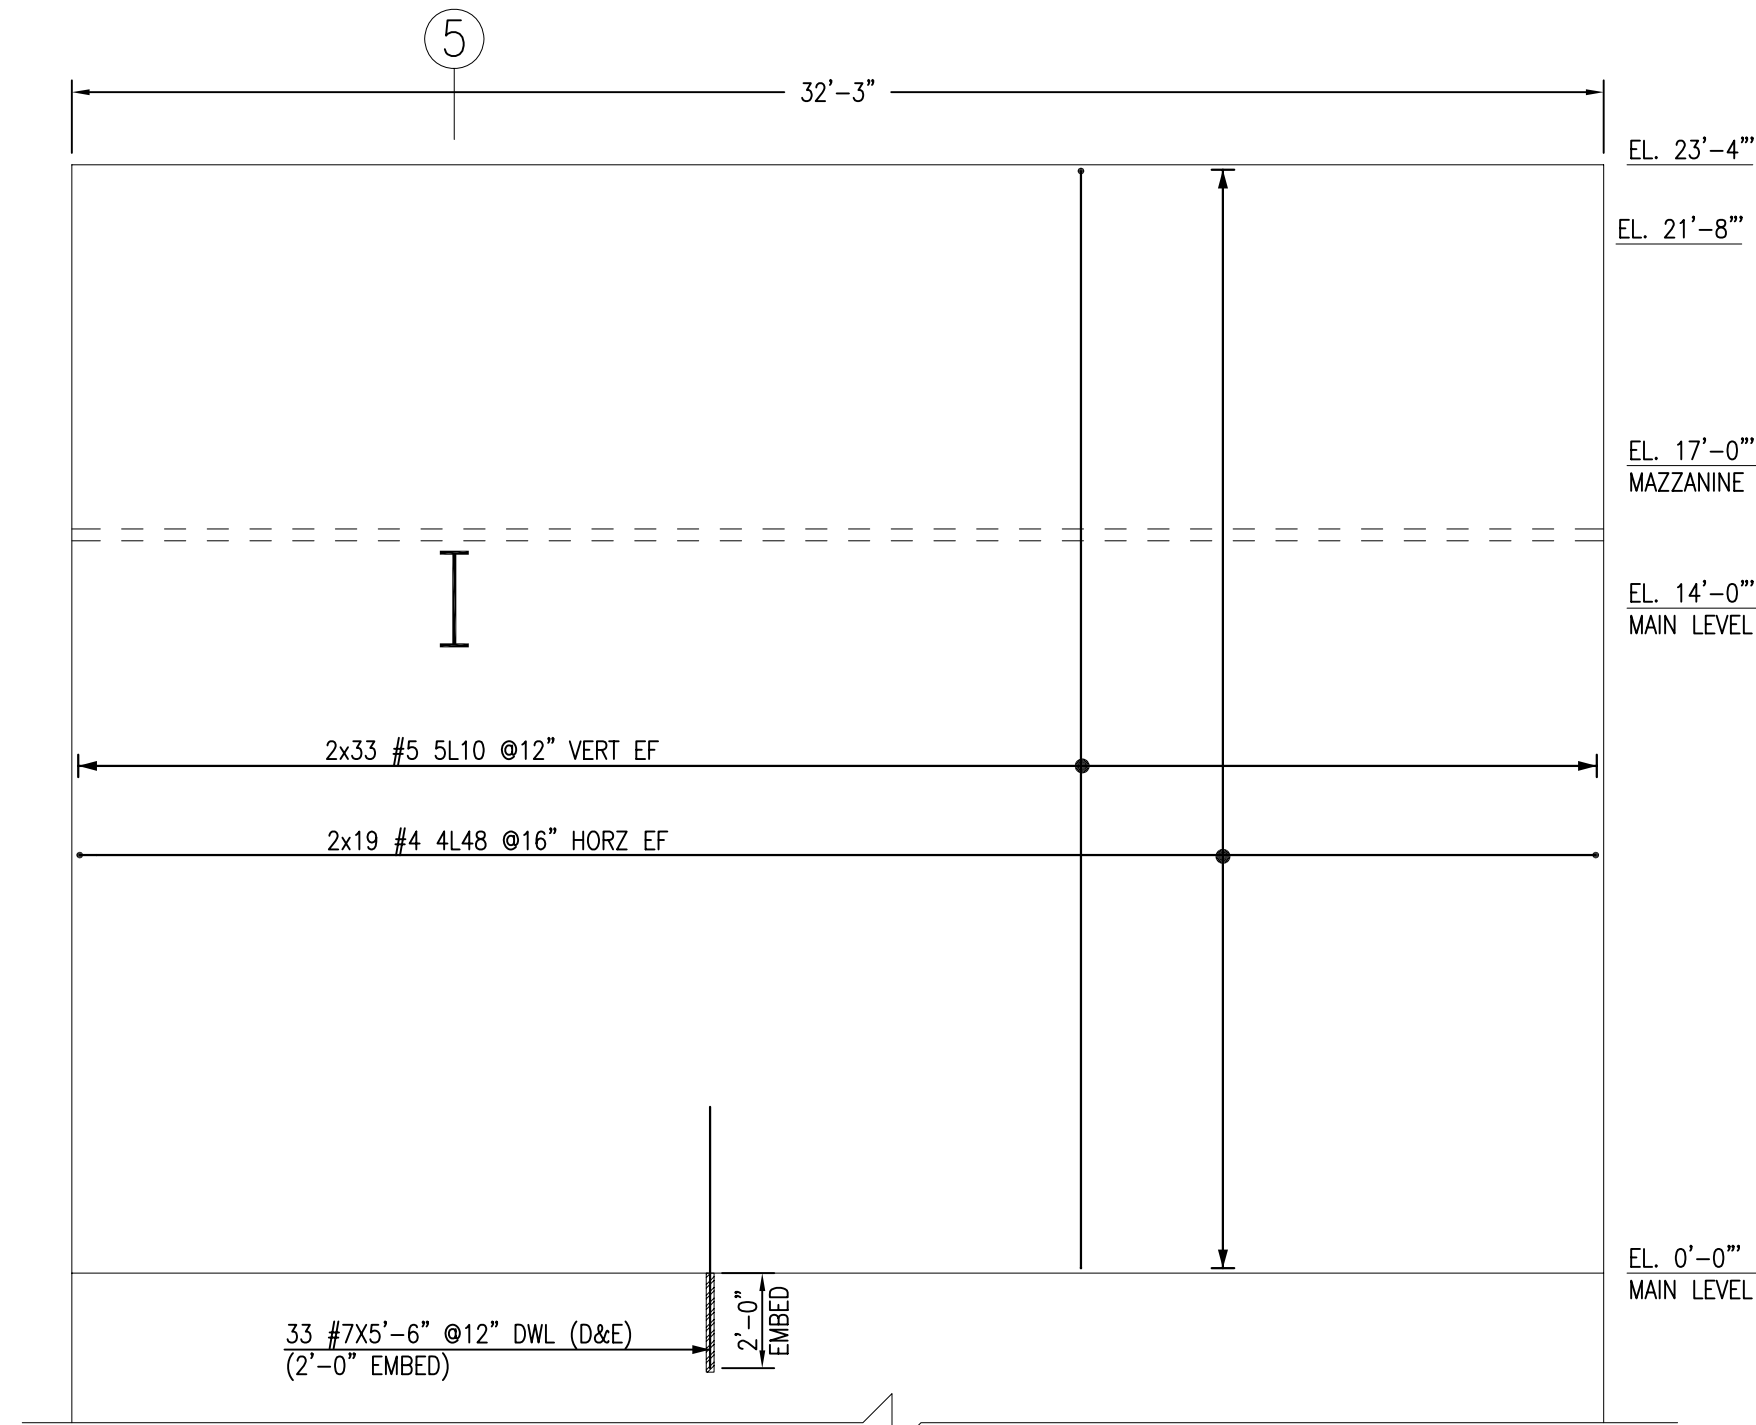

(9/8" THK PANEL)

PANEL
SCALE - 1/4"=1'-0"
REF:1/S3.01

P12

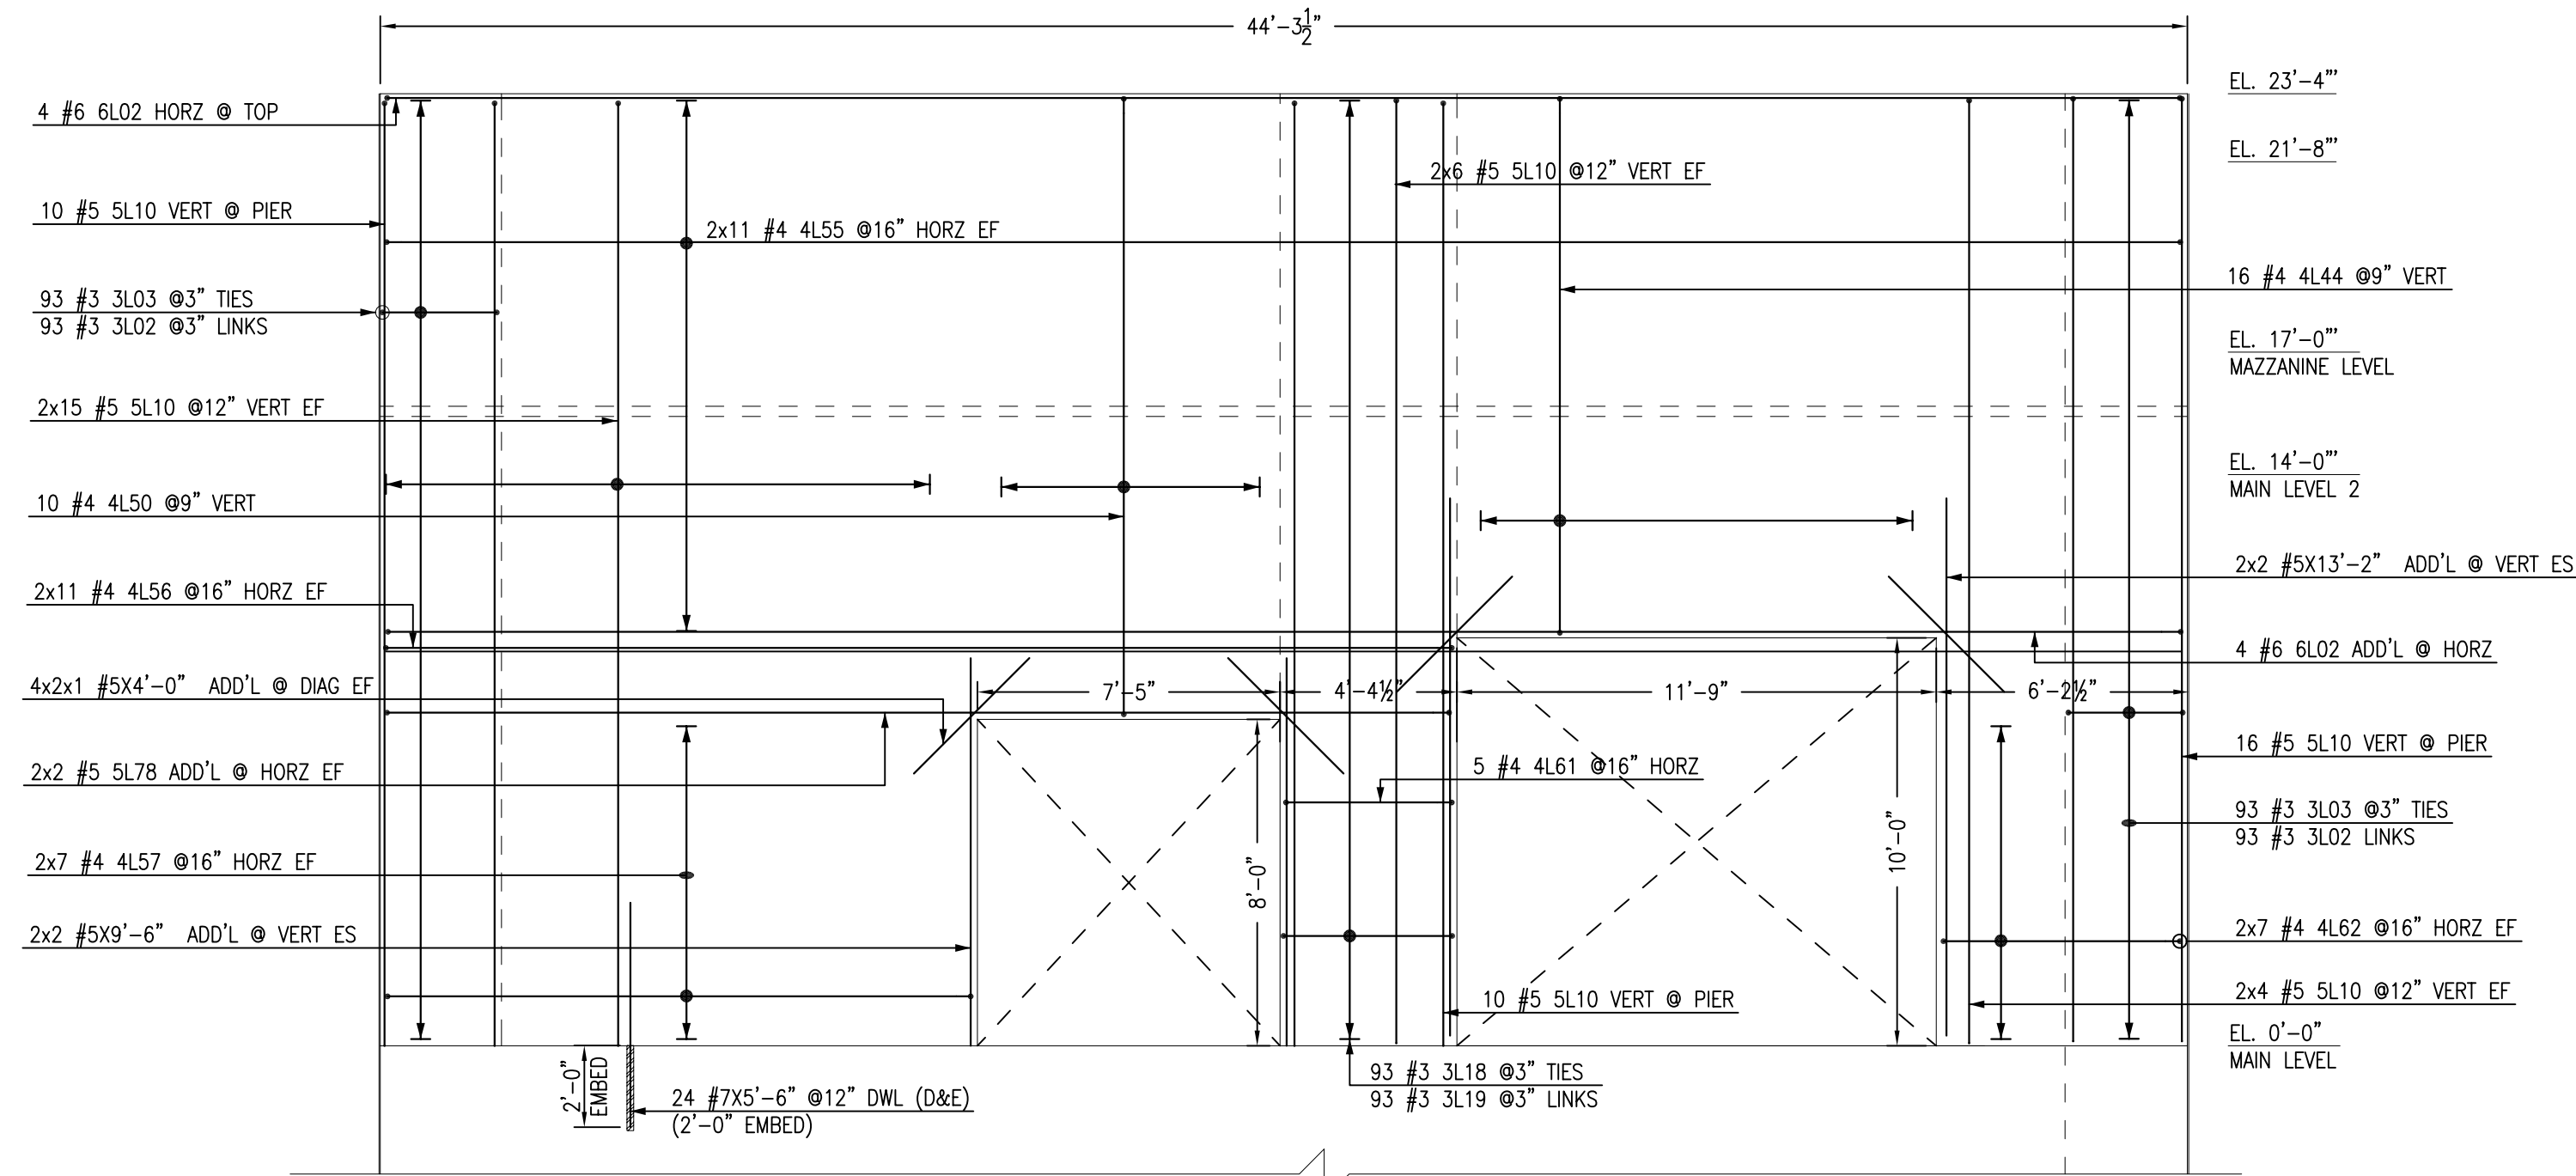

(9/8" THK PANEL)

PANEL
SCALE - 1/4"=1'-0"
REF:1/S3.01

P13

FOR APPROVAL

PANEL REINFORCEMENT SANCTUARY BLDG

REVISIONS


NO.	DATE	REVISIONS
1		
2		
3		

JOB NUMBER: 1867
DRAWN BY: _____
CONSULTANT: _____
ENGINEER: _____
DATE: 08/25/2017
SCALE: REFER DWG


SHEET TITLE:

SHEET NO:


R01B

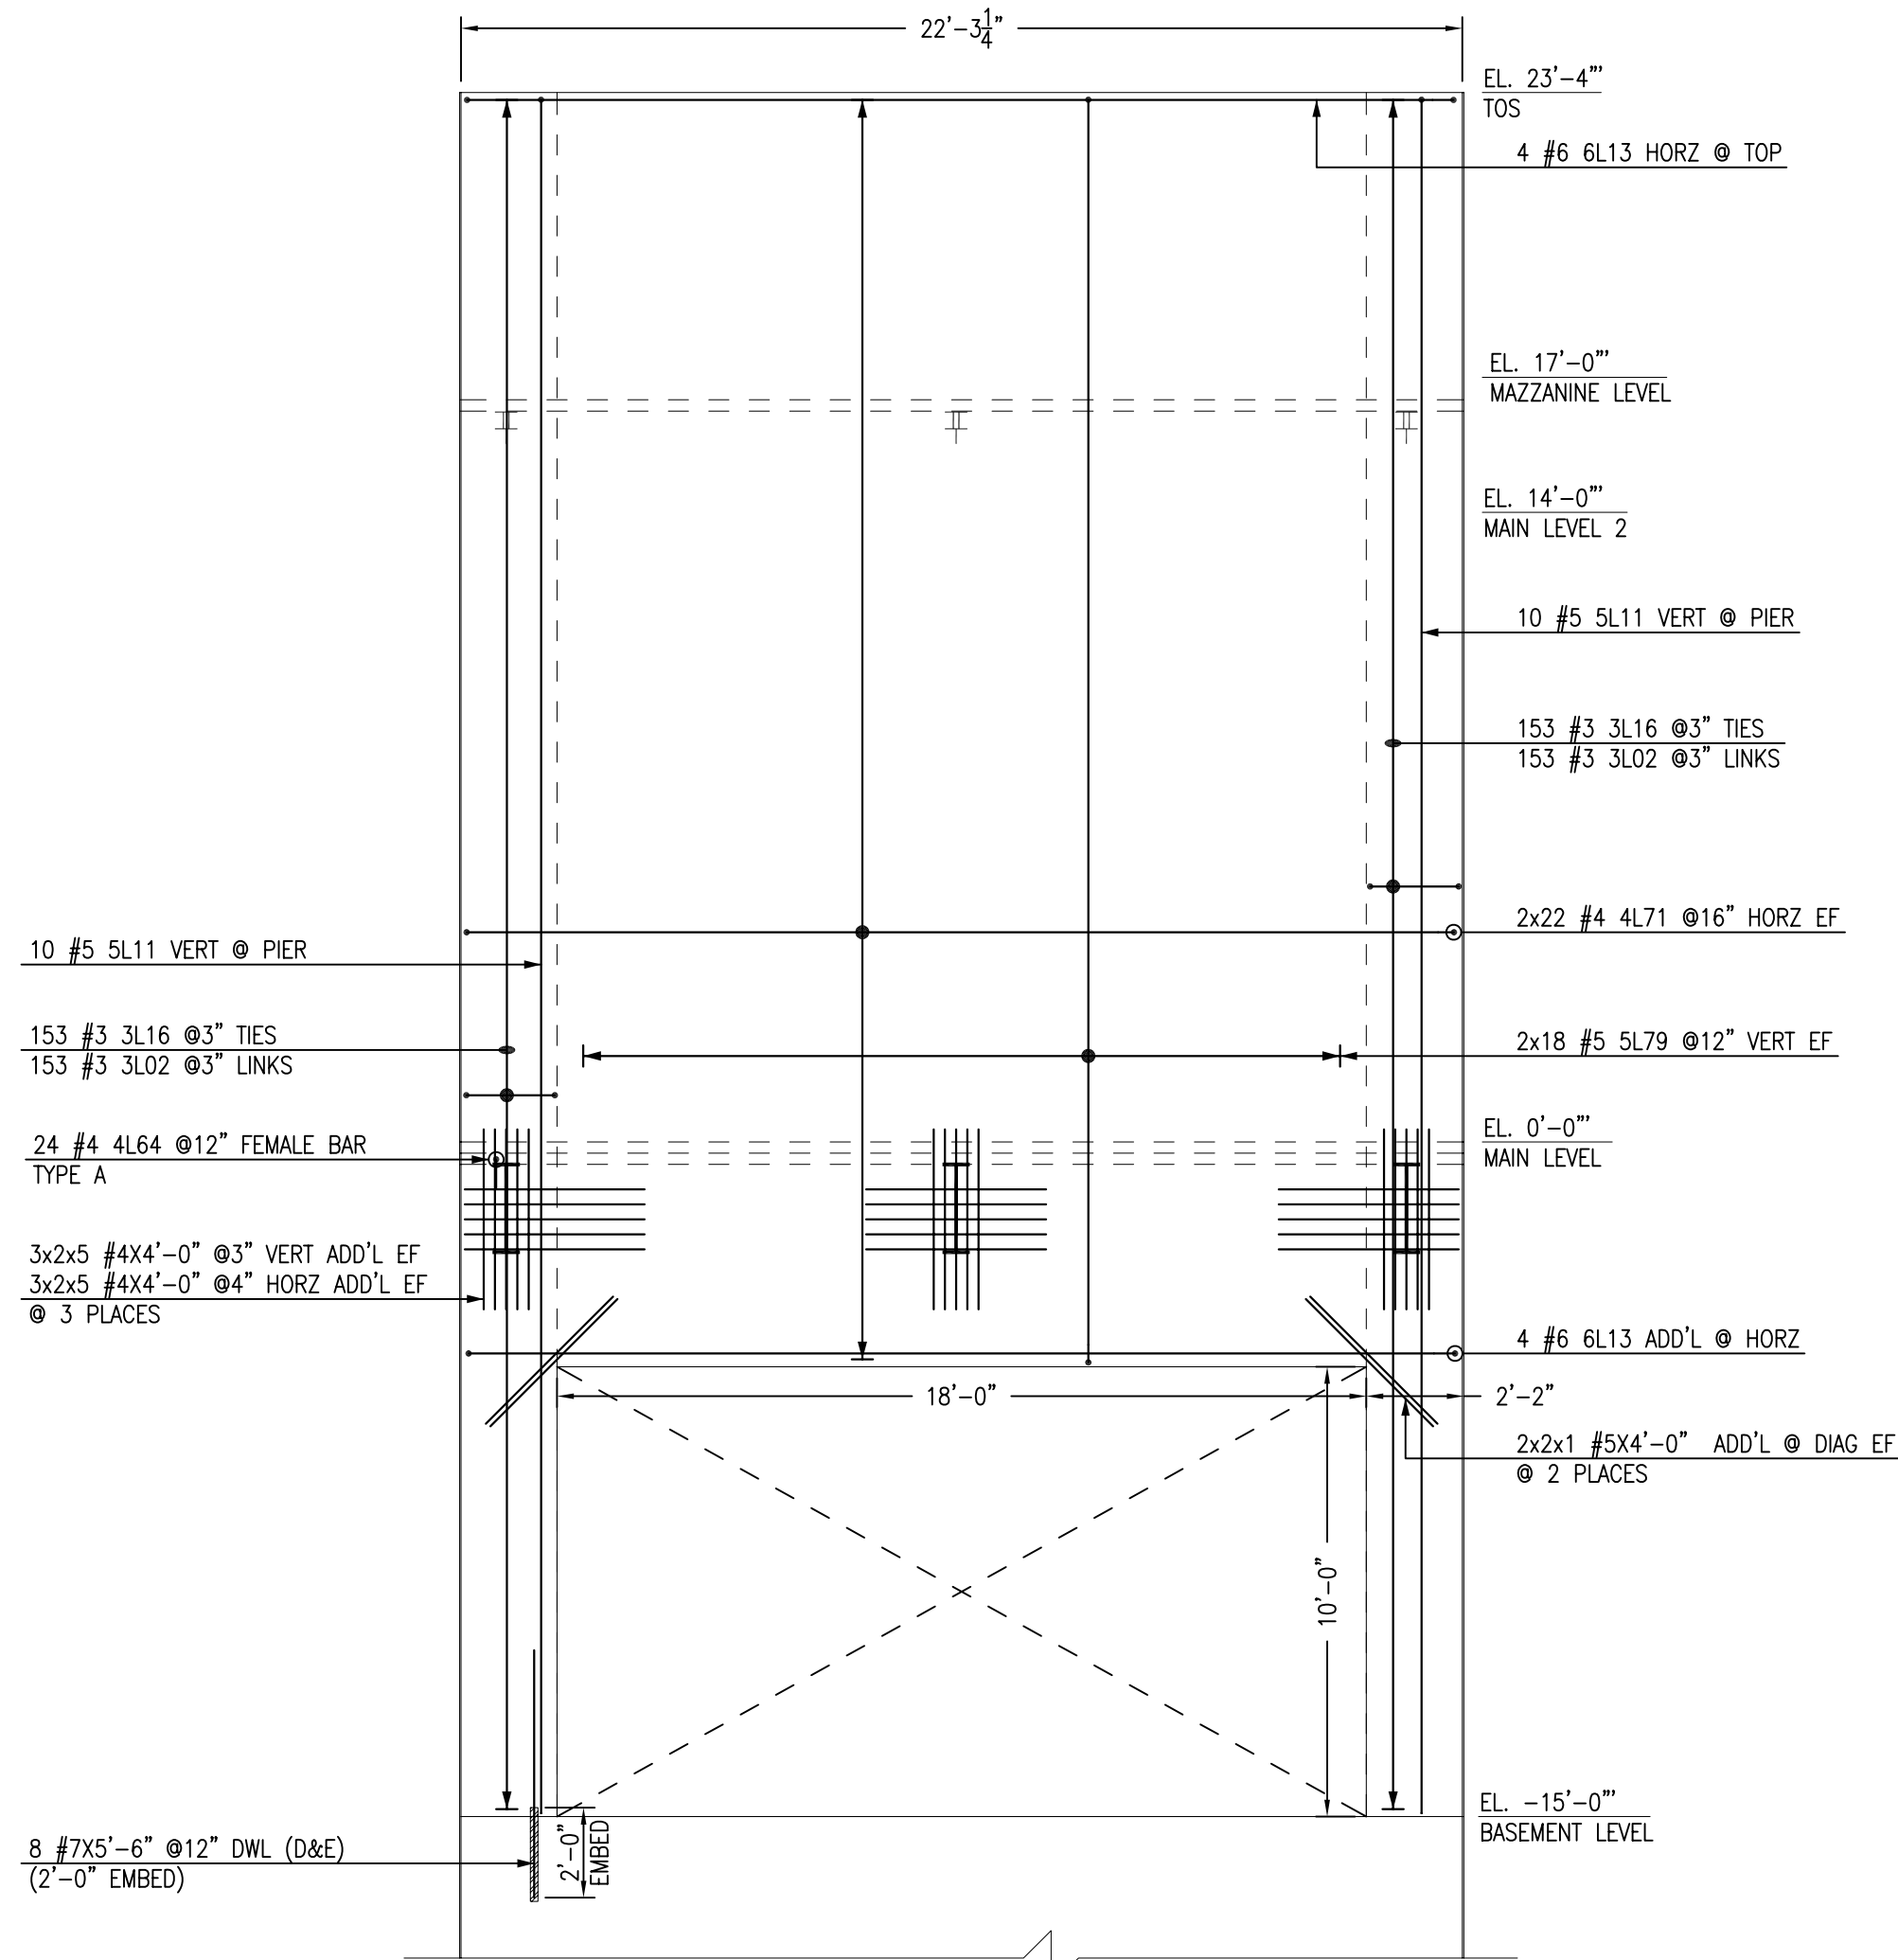


(9/8" THK PANEL)
PANEL
SCALE - 1/4"=1'-0"
REF:1/S3.01

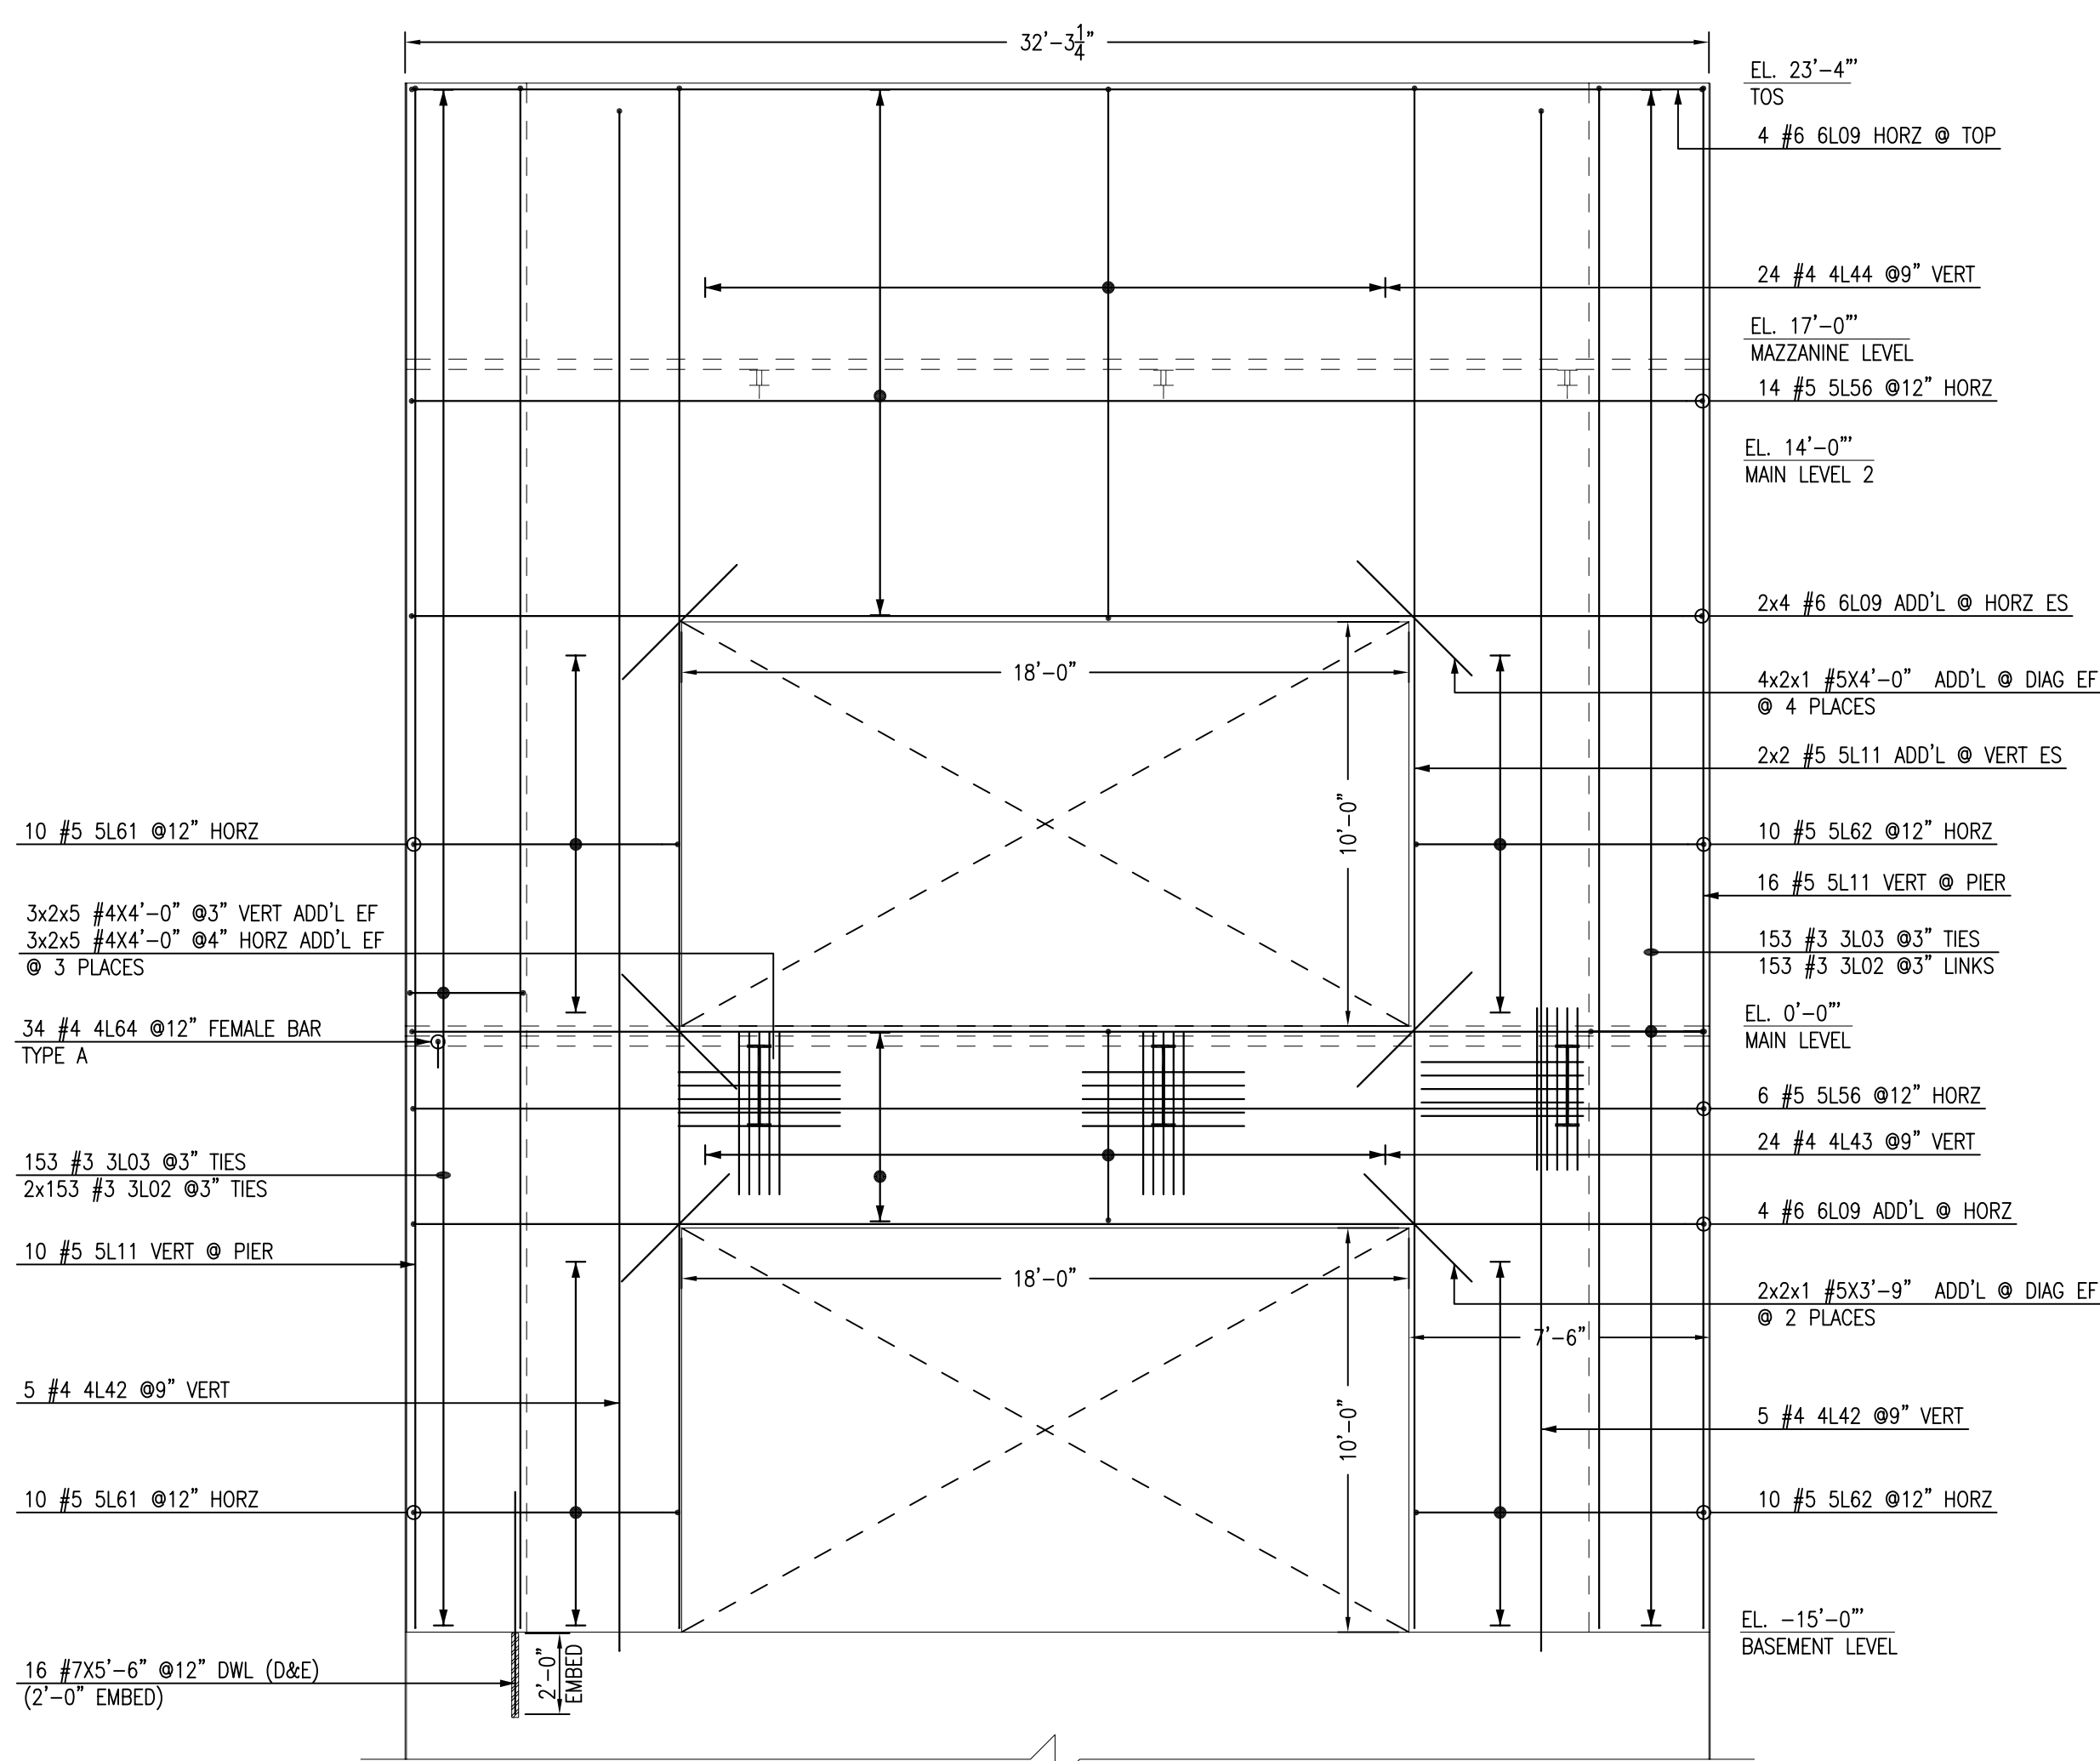

(9/8" THK PANEL)
PANEL
SCALE - 1/4"=1'-0"
REF:1/S3.01

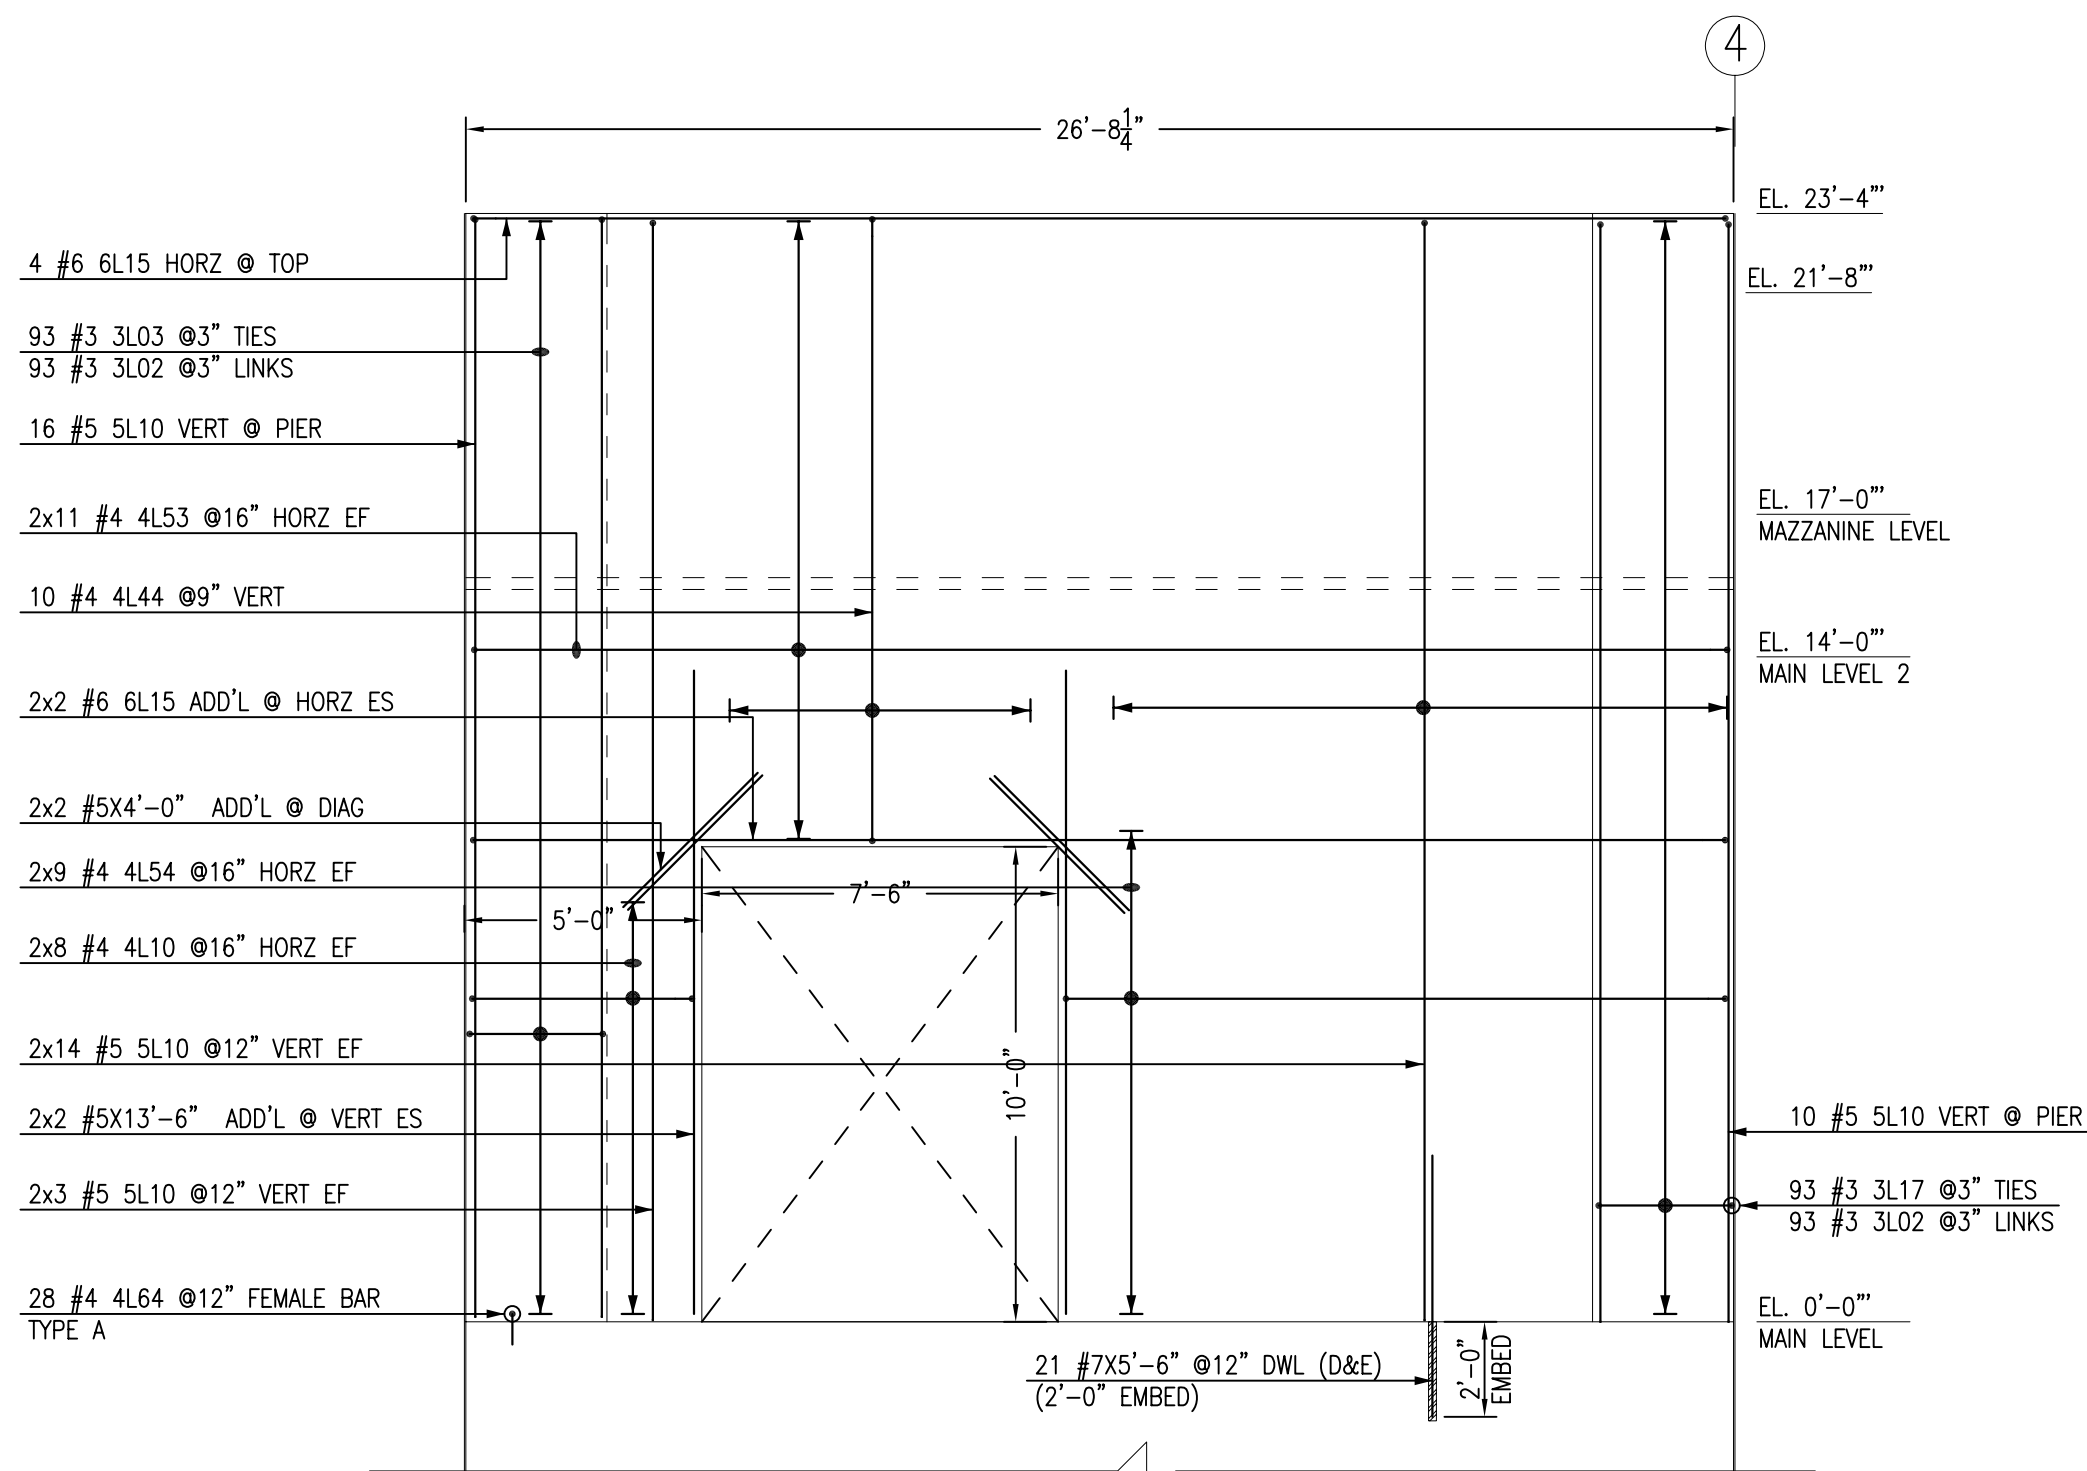

(9/8" THK PANEL)
PANEL
SCALE - 1/4"=1'-0"
REF:1/S3.01

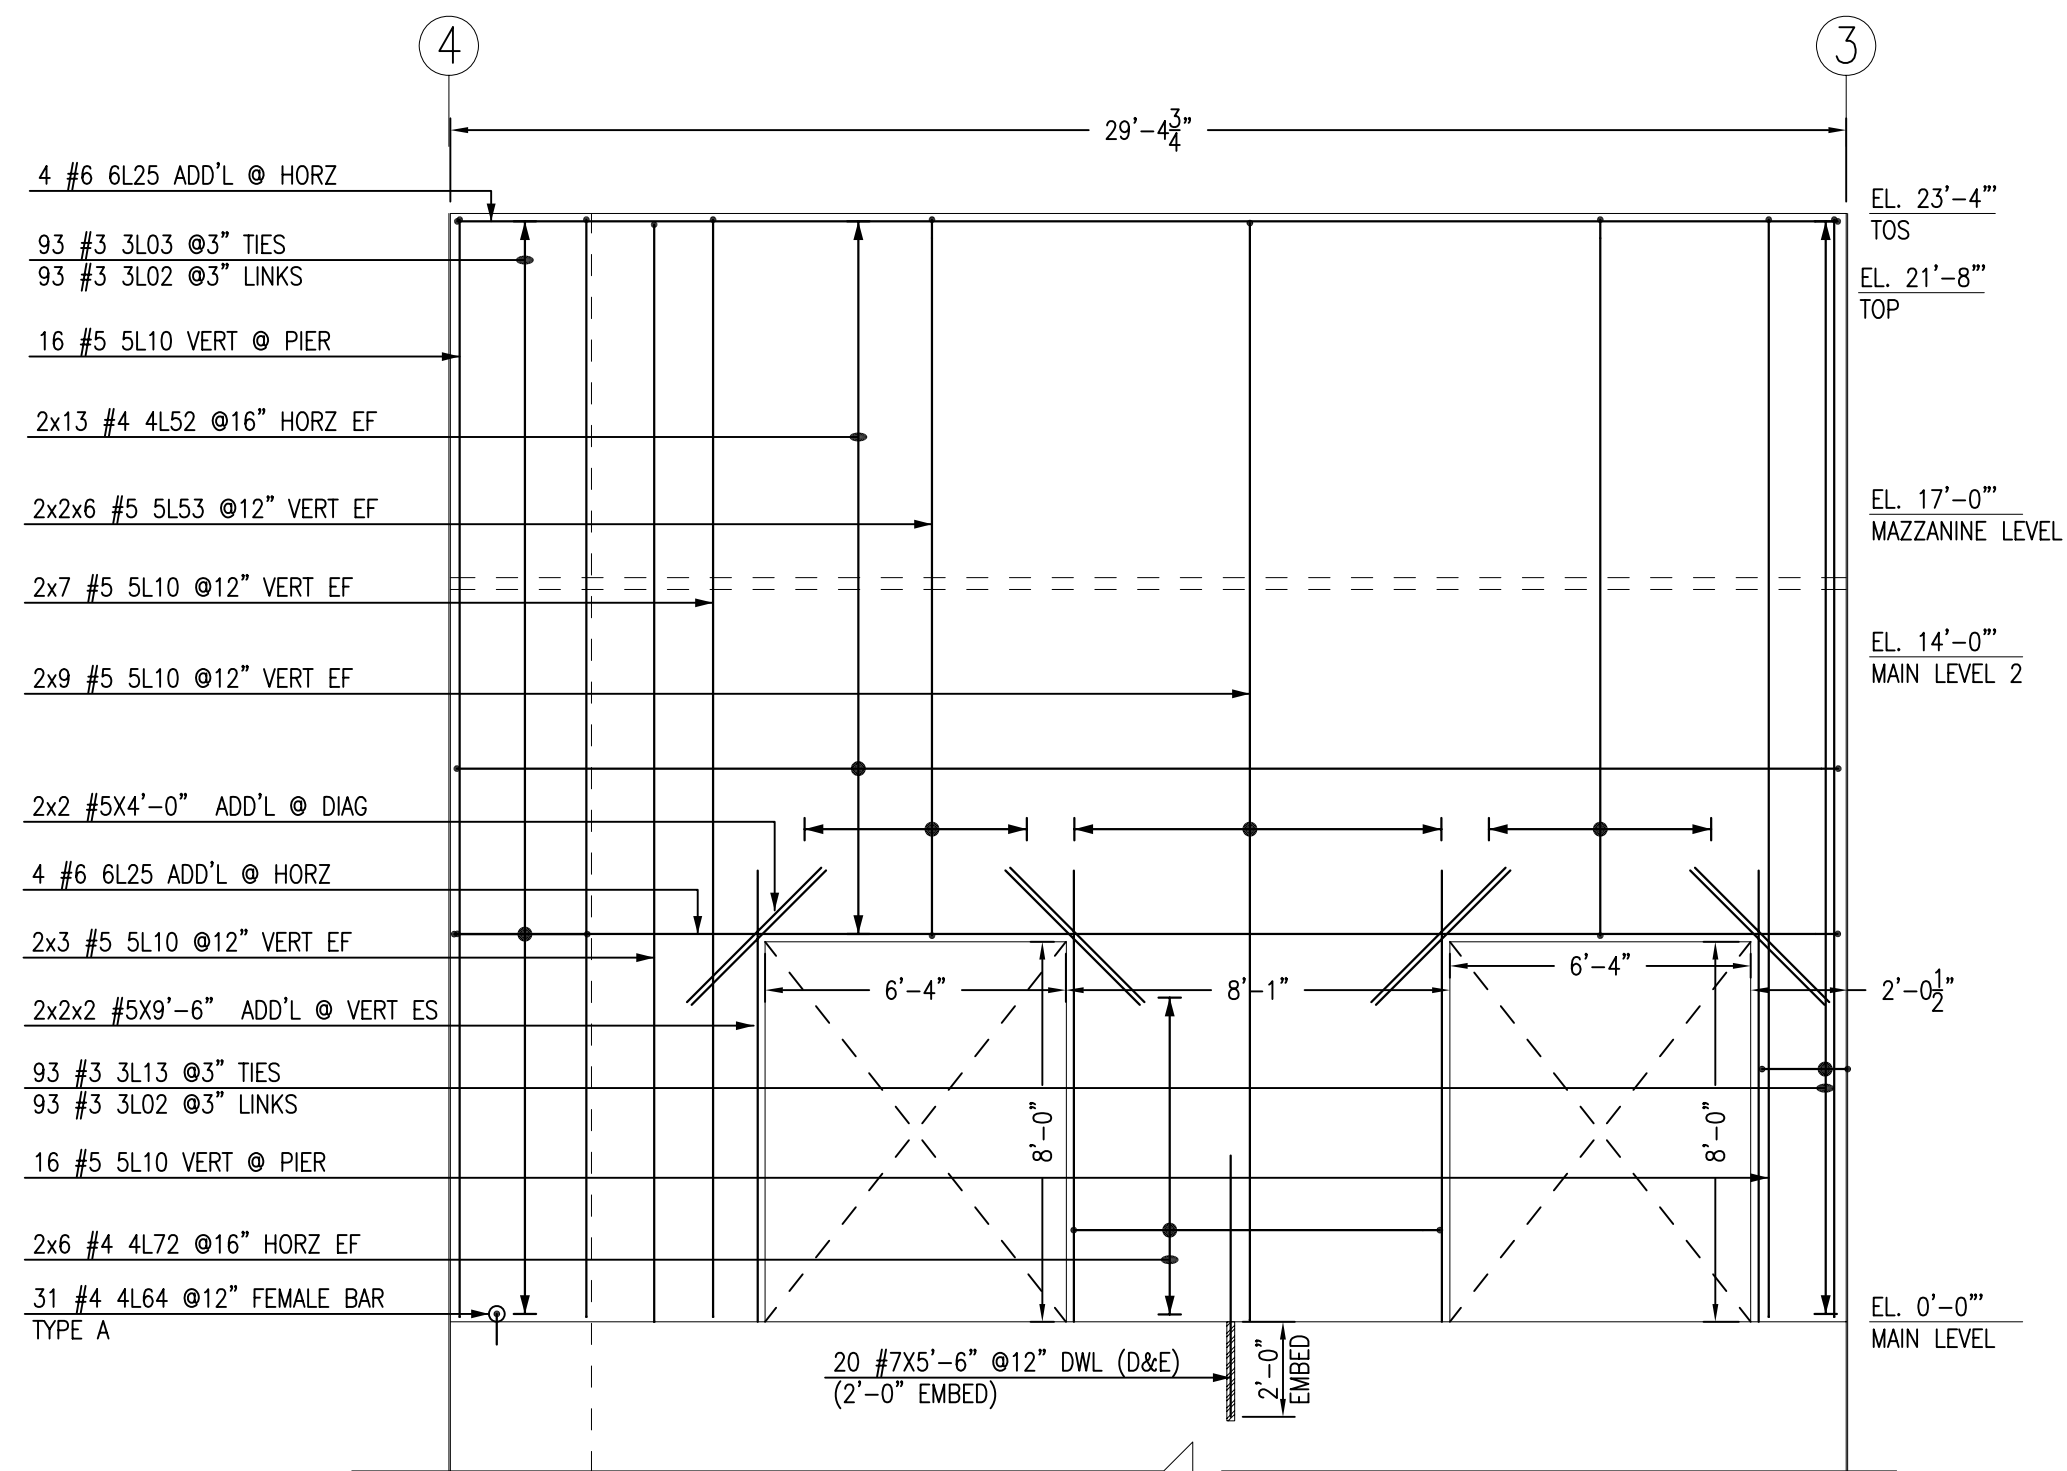

(9/8" THK PANEL)
PANEL
SCALE - 1/4"=1'-0"
REF:1/S3.01

PANEL REINFORCEMENT
SANCTUARY BLDG

REVISIONS

NO.	DATE	REVISIONS
1		
2		
3		


JOB NUMBER: 1867
DRAWN BY:
CONSULTANT:
ENGINEER:
DATE: 08/25/2017
SCALE: REFER DWG

SHEET TITLE:

SHEET NO:

R01C

FOR APPROVAL

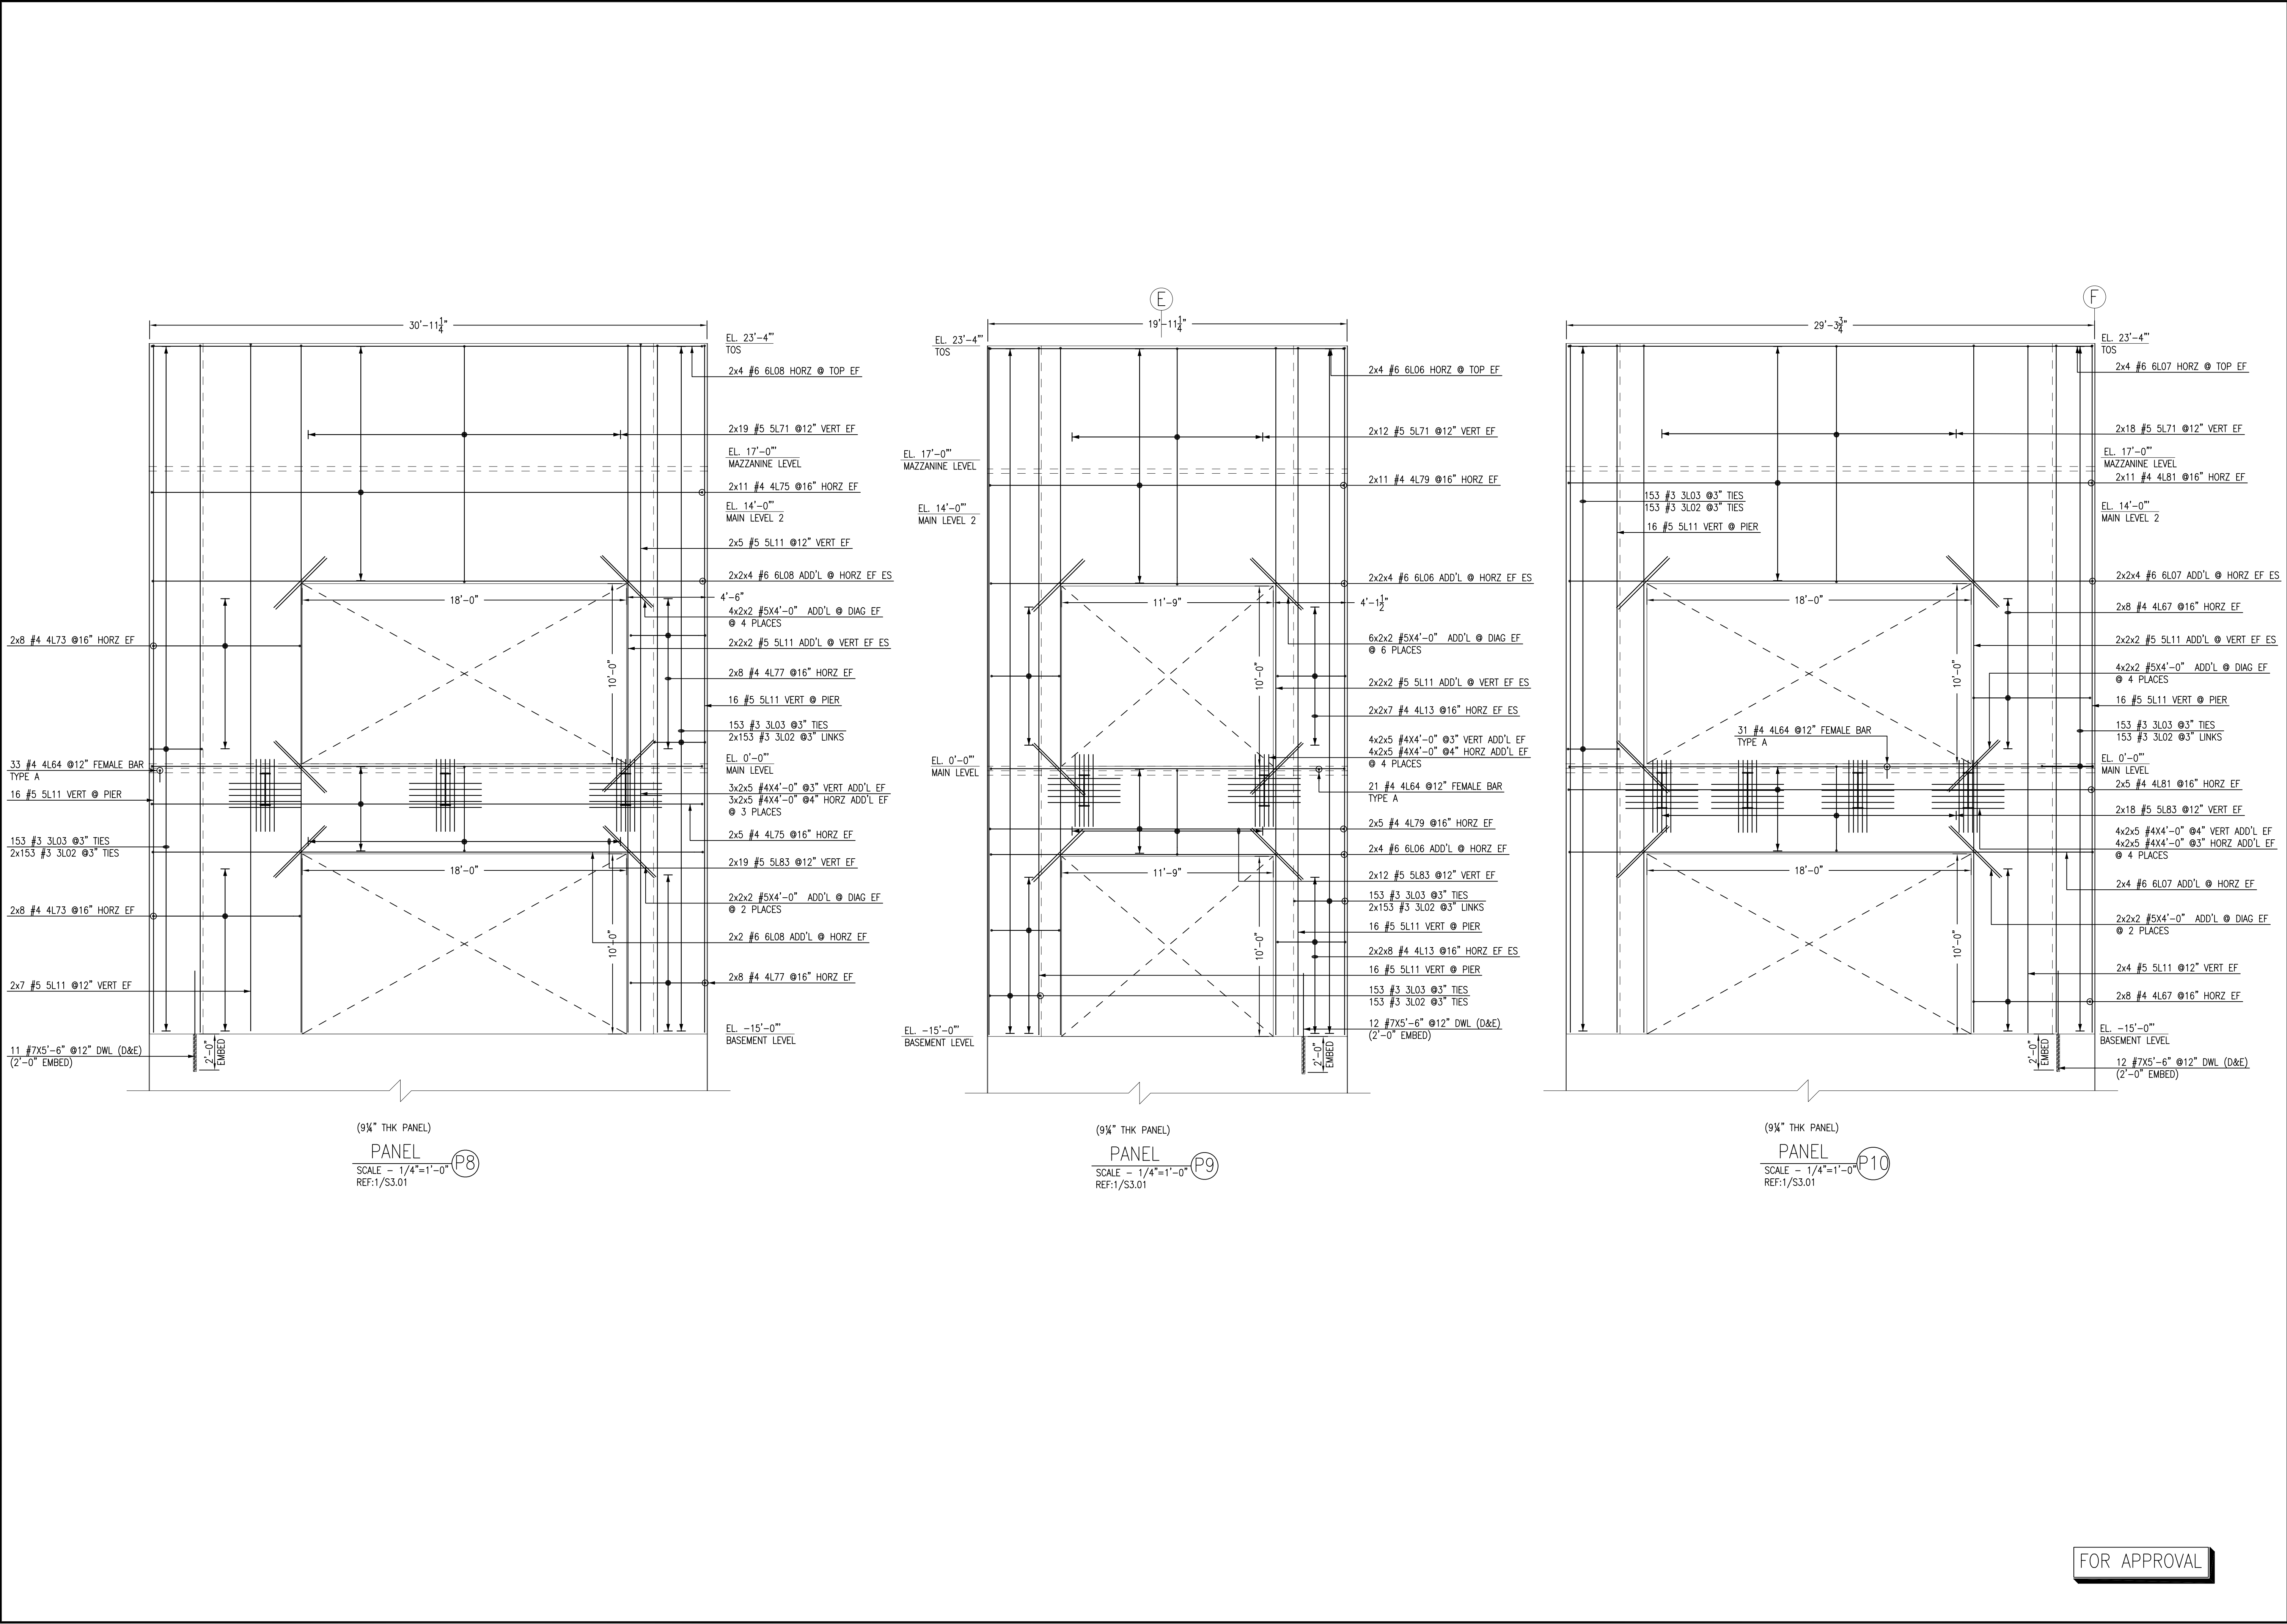

PANEL REINFORCEMENT
SANCTUARY BLDG

REVISIONS

NO.	DATE	REVISIONS
1		
2		
3		

JOB NUMBER: 1867
DRAWN BY:
CONSULTANT:
ENGINEER:
DATE: 08/25/2017
SCALE: REFER DWG

SHEET TITLE:

SHEET NO:

R01D

ORIGINAL SHEET SIZE: 24"x36"

FOR APPROVAL